


SPlice ENCLOSURE NO. S2-4							
DEVICE ID	CRP SHEET	CABLE X			CABLE Y		
		CABLE NUMBER	ALONG ROUTE	TO	CABLE NUMBER	ALONG ROUTE	TO
13-0149	CRP-6.205	2A	US 70 (TUNNEL RD)	LOWER GRASSY RD	2A	PORTERS COVE ROAD	I-40 EBD RAMPS
13-0421	CRP-6.203	2A	US 70 (TUNNEL RD)	ARNOLD RD	2A	US 70 (TUNNEL RD)	PORTERS COVE ROAD
13-0279	CRP-6.200	2A	US 70 (TUNNEL RD)	ARNOLD RD	2A	US 70 (TUNNEL RD)	RICEVILLE RD
13-0366	CRP-6.199	2A	US 70 (TUNNEL RD)	OTEEN CHURCH RD	2A	US 70 (TUNNEL RD)	SWANNANOVA RIVER RD

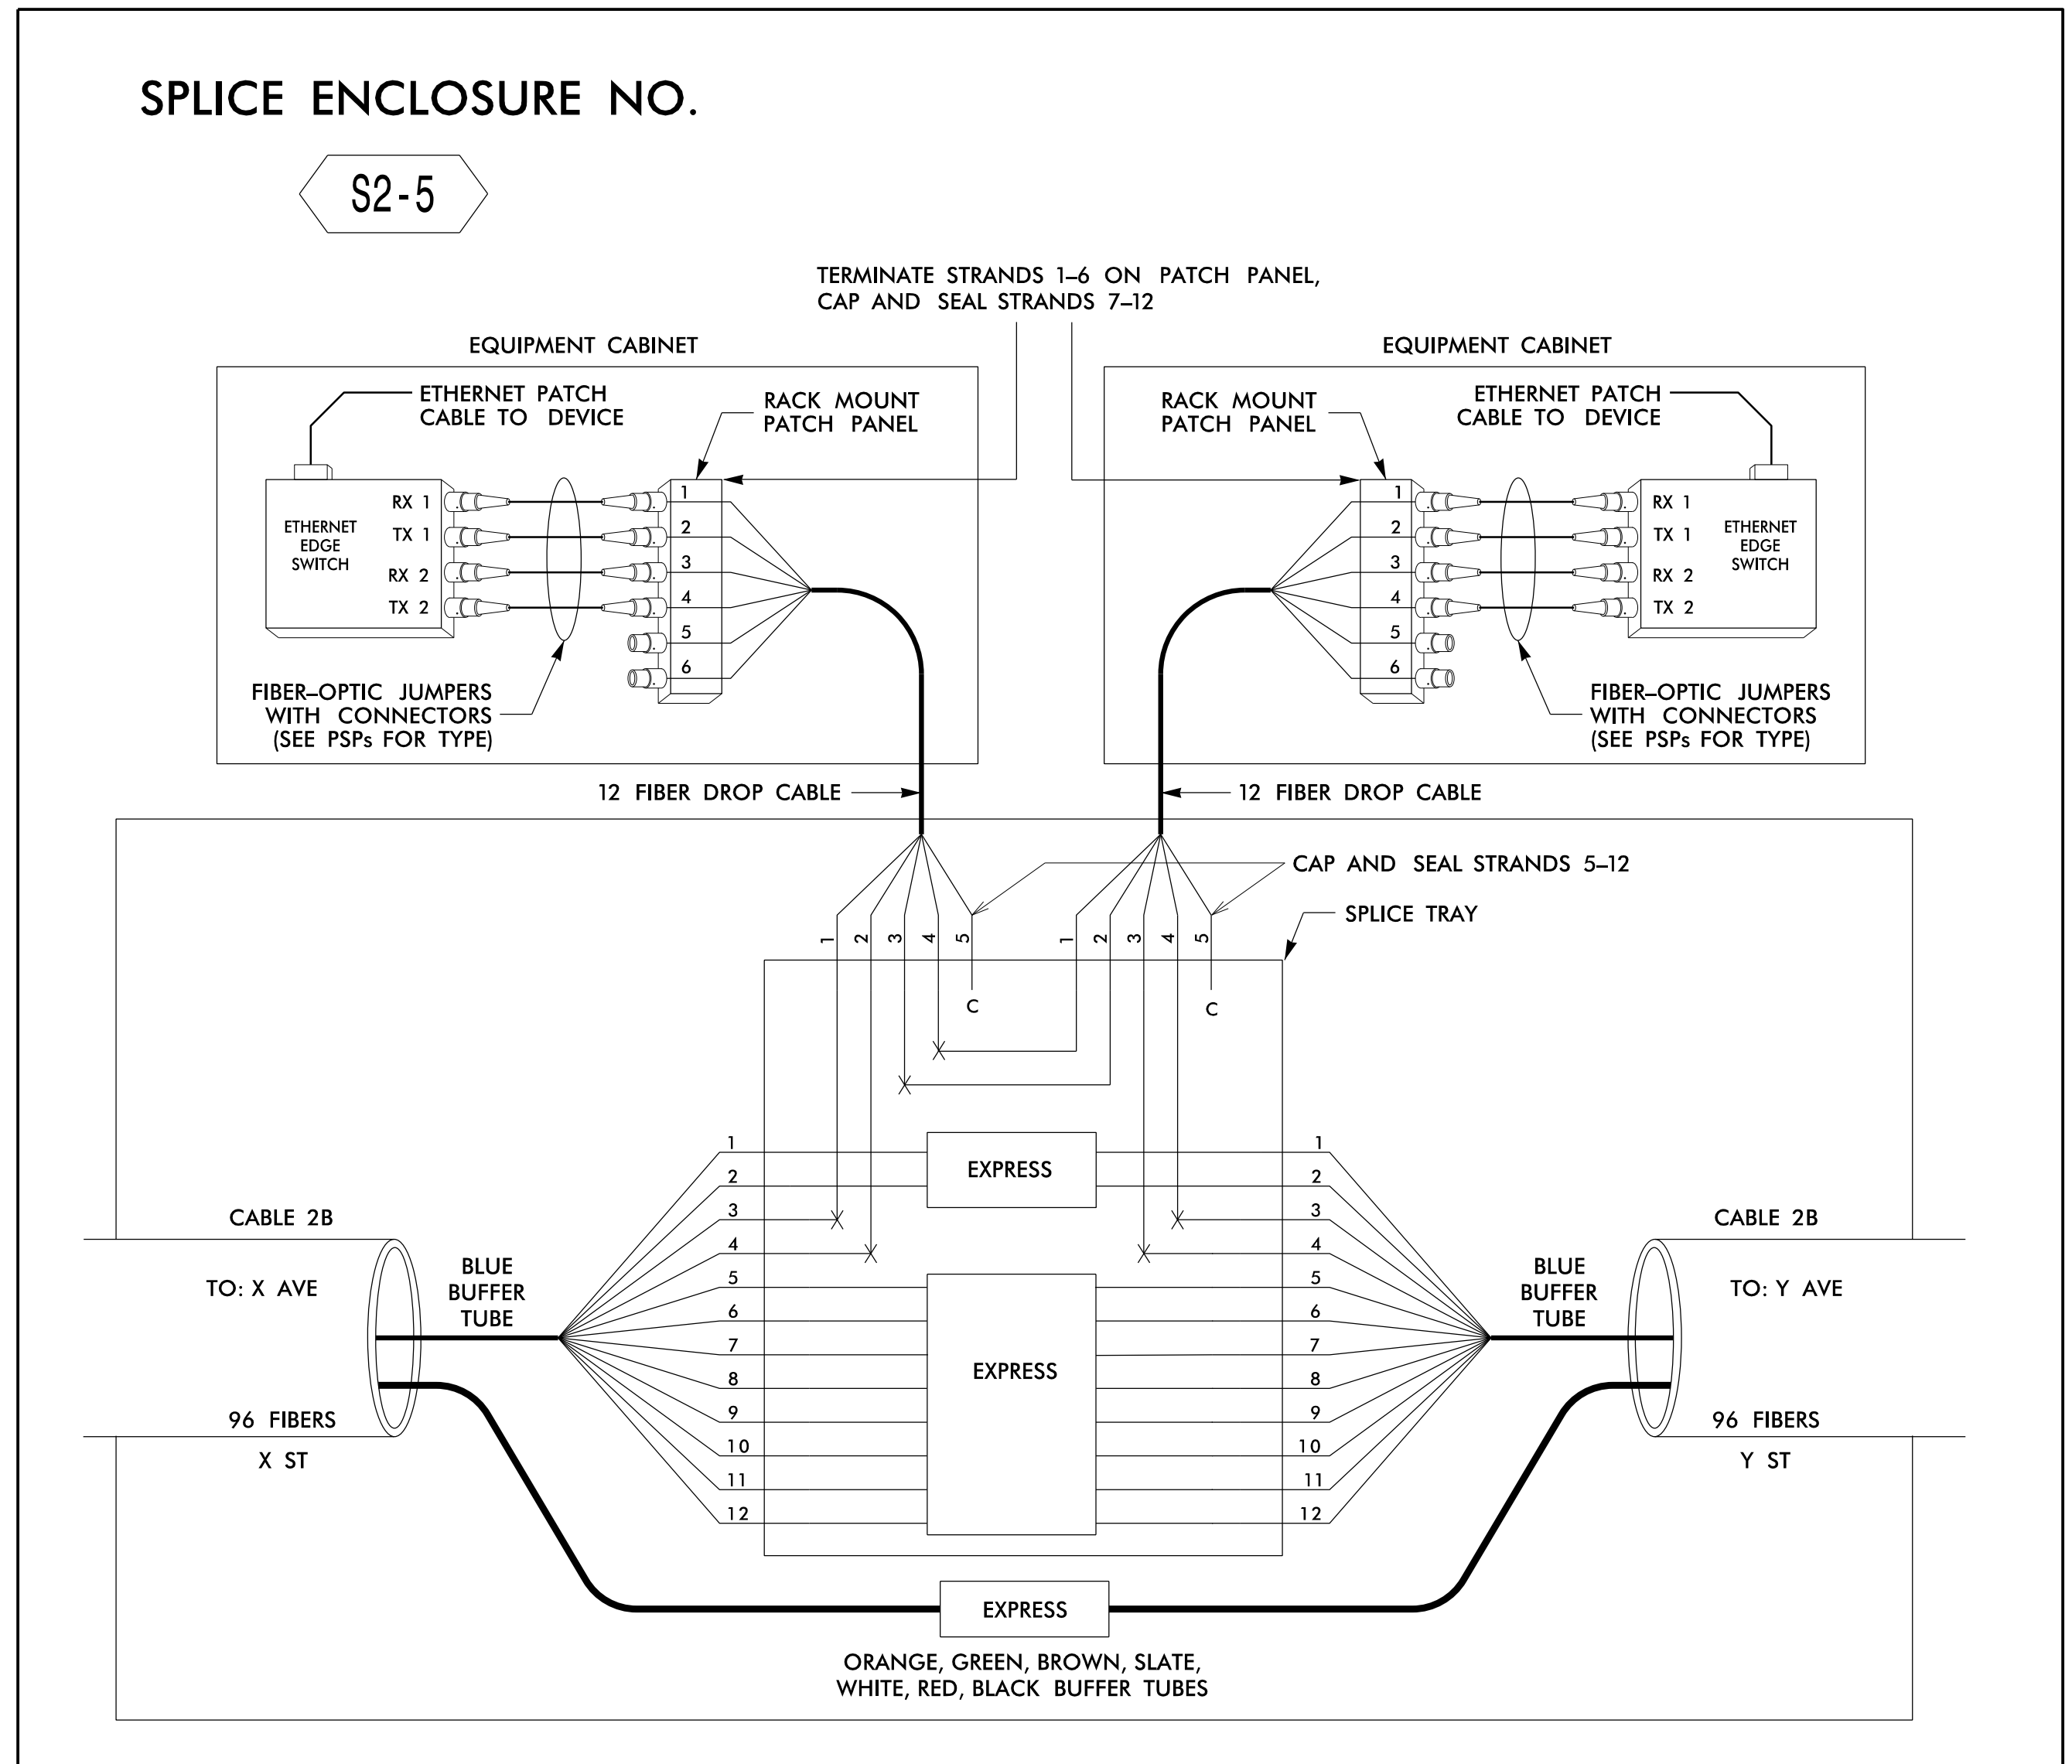

SPlice ENCLOSURE NO. S2-5							
DEVICE ID	CRP SHEET	CABLE X			CABLE Y		
		CABLE NUMBER	ALONG ROUTE	TO	CABLE NUMBER	ALONG ROUTE	TO
13-0032/13-0034	CRP-6.191	2B	US 70 (TUNNEL RD)	I-240 EBD RAMPS	2B	US 70 (TUNNEL RD)	NEW HAW CREEK RD
13-0031/13-0033 & CCTV 16	CRP-6.191	2B	US 70 (TUNNEL RD)	S. TUNNEL RD	2B	US 70 (TUNNEL RD)	I-240 EBD RAMPS

17-JAN-2017 15:01  
 D:\projects\atkins\proj\offices\curr\100048632\_U-4715B\_Ashville\11e\_Sig\_System\Task 11\_Comm\in\Microstation Files (Renamed - Merged)\Volume 2\271\_049\_U-4715B\_FS 4.07.dgn  
 00107303 AT LUS355195

COLOR CODE	
(1) BLUE	(7) RED
(2) ORANGE	(8) BLACK
(3) GREEN	(9) YELLOW
(4) BROWN	(10) VIOLET
(5) SLATE	(11) ROSE
(6) WHITE	(12) AQUA

X = FUSION SPlice INDIVIDUAL FIBER  
 C = CAP AND SEAL  
 EXPRESS = EXPRESS ENTIRE BUFFER TUBE / FIBERS THROUGH WITHOUT CUTTING  
 BUFFER SPlice = SPlice ALL FIBERS IN BUFFER TUBE COLOR TO COLOR

- ### NOTES
- UNUSED FIBERS LEFT COILED AND STORED IN SPlice TRAY
  - UNUSED BUFFER TUBES LEFT COILED AND STORED IN SPlice ENCLOSURE
  - EDGE SWITCH CONFIGURATIONS ARE GENERIC. CONTRACTOR IS RESPONSIBLE FOR DETERMINING/ENSURING THE PROPER TERMINATIONS.

1616 EAST MILLBROOK ROAD, SUITE 310  
RALEIGH, NORTH CAROLINA 27609  
(919) 876-6888 NCBEEs #F-0326

DOCUMENT NOT CONSIDERED FINAL  
UNLESS ALL SIGNATURES COMPLETED

Prepared for the Offices of:

Transportation  
750 Greenfield Parkway, Garner, NC 27529

## Asheville Signal System Fiber-Optic Splicing Details

Division 13 Buncombe County Asheville

PLAN DATE: December 2016	REVIEWED BY: HA Badgett
PREPARED BY: AM Quigley	REVIEWED BY: JT Brooks

REVISIONS	INIT.	DATE

SEAL

1/17/2017  
DATE

SCALE: NTS