


### SPLICE ENCLOSURE NO.

S4-3

SEE: CRP-6.044

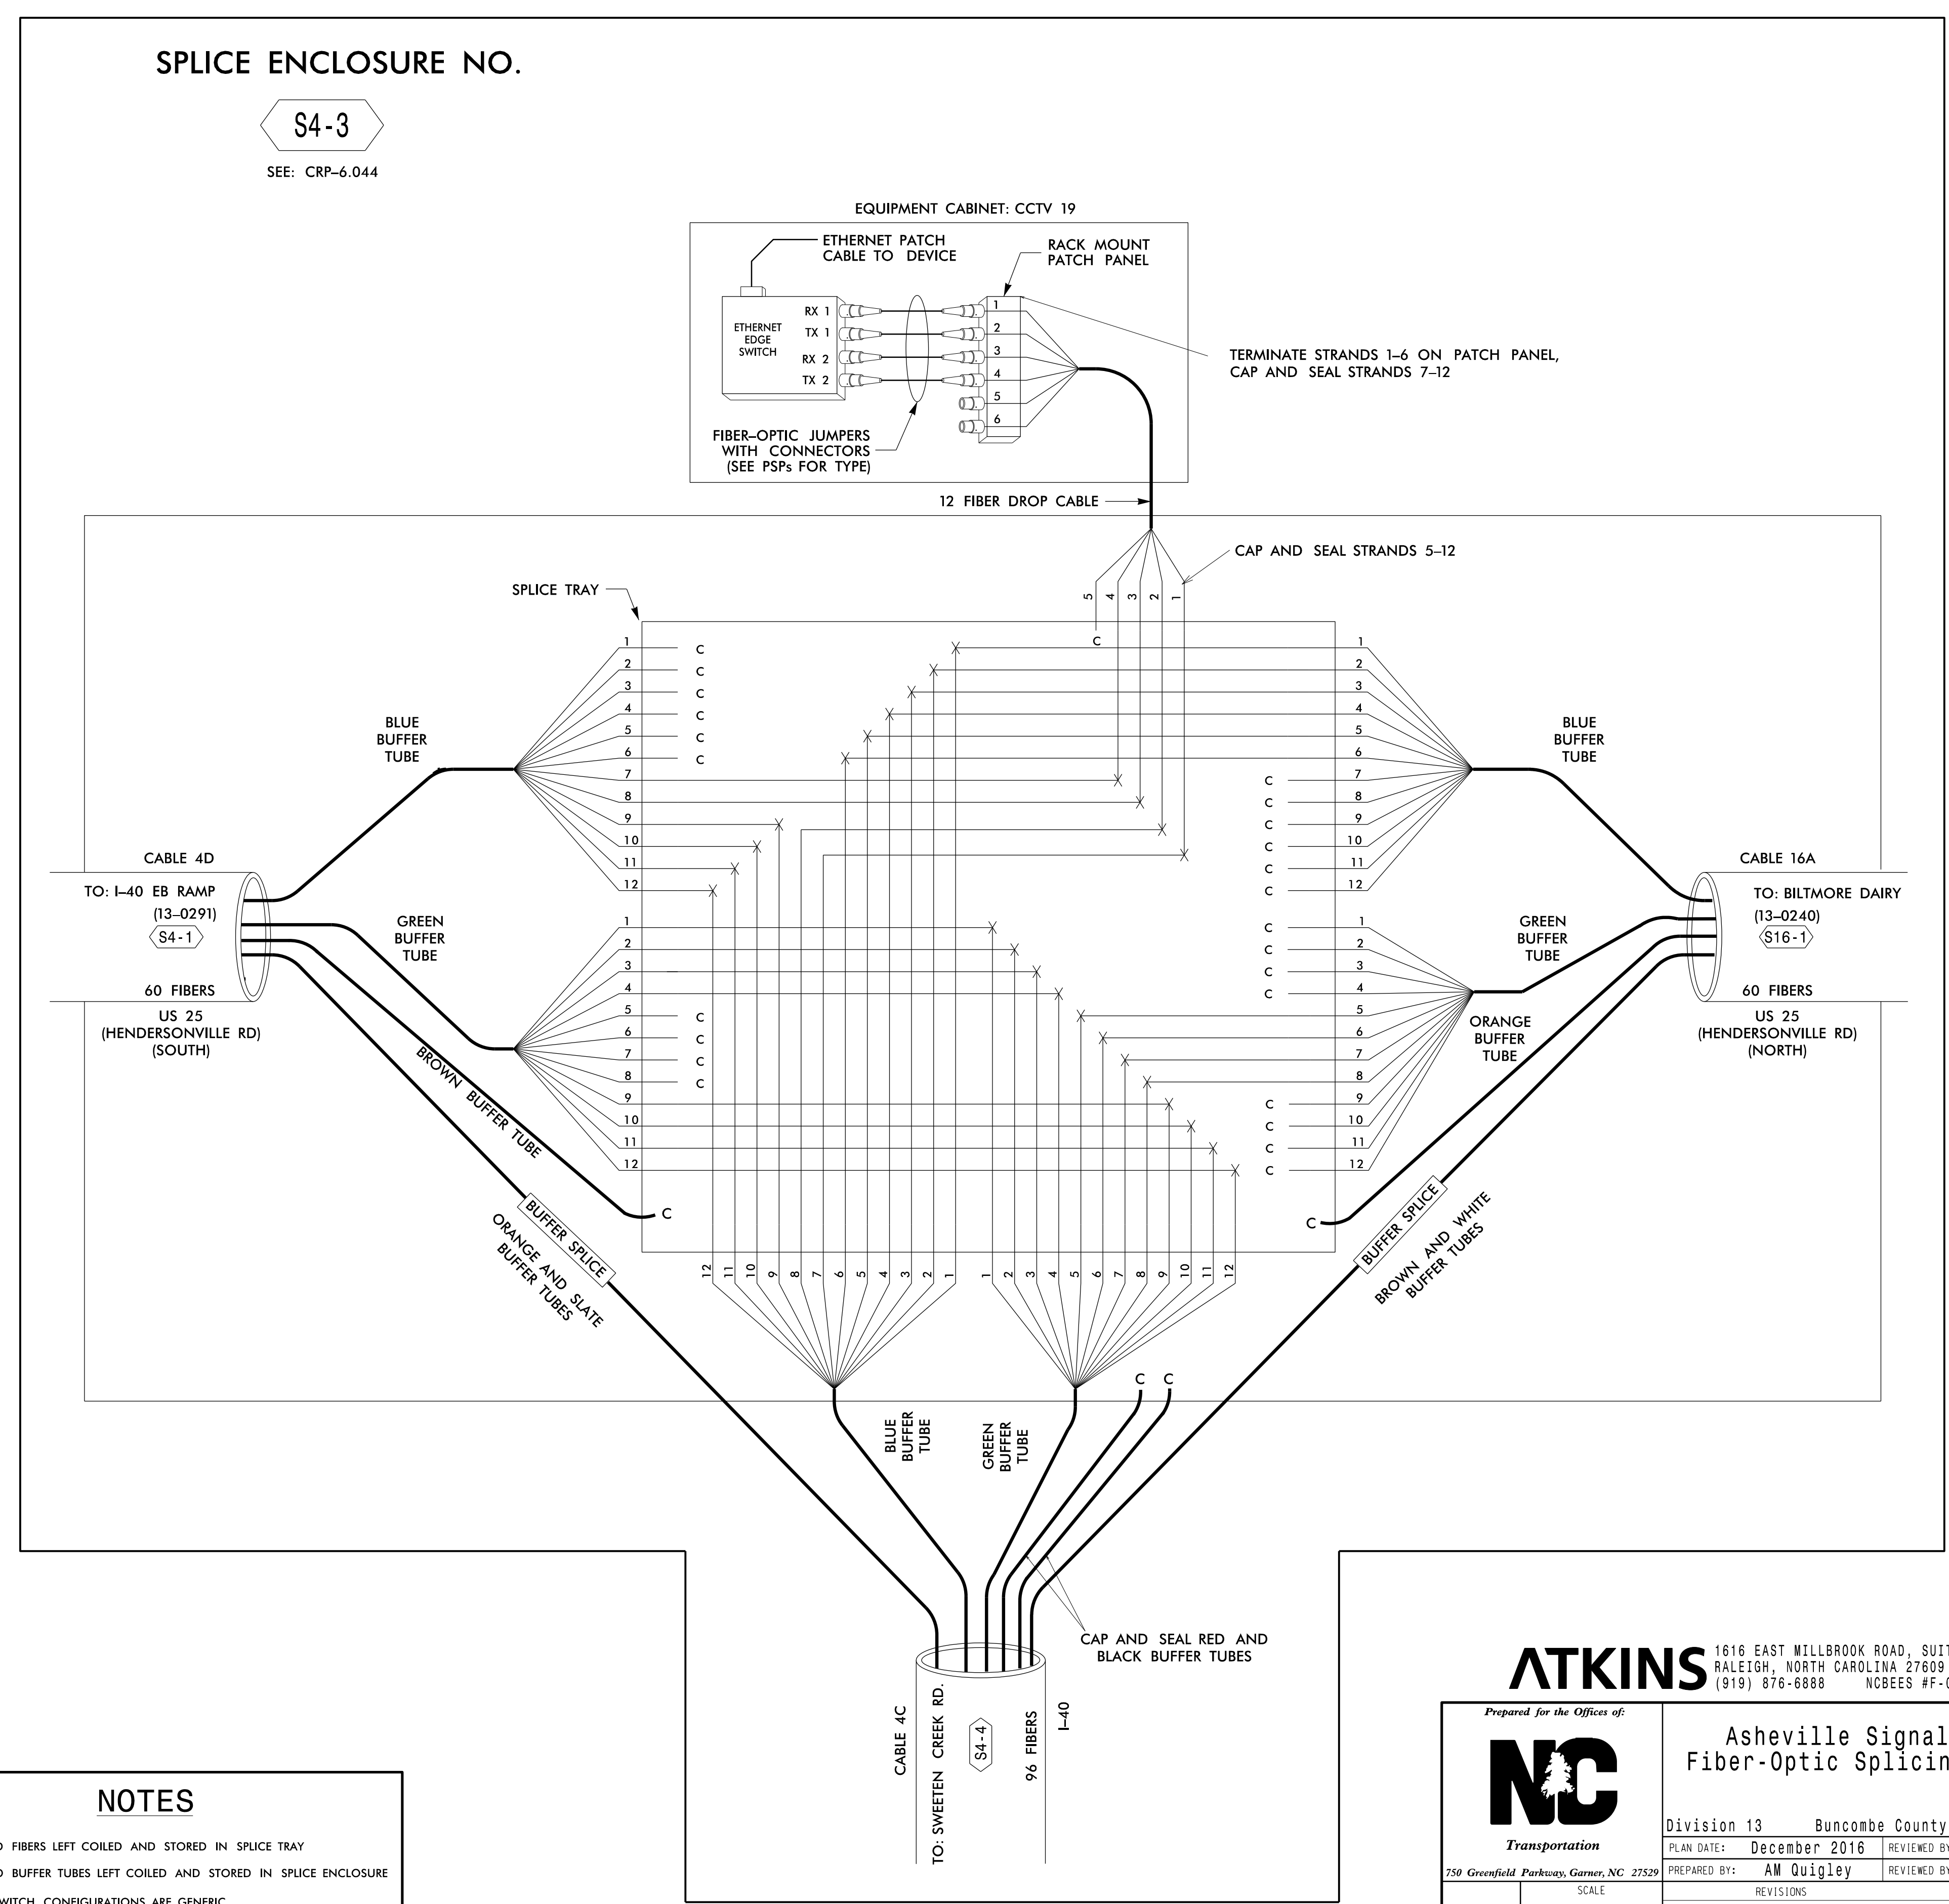

17-JAN-2017 15:01 D:\projects\atkins\proj\trf\c\cur\100048632\_U-4715B\_Ashville\11e\_Sig\_Sys\Task 11\_Coms\Inol\_Microstation\_Files (Renamed\_Merged)\volum\_2\271\_056\_U-4715B\_FS\_4.14.dgn

COLOR CODE		LEGEND	
(1) BLUE	(7) RED	X = FUSION SPlice INDIVIDUAL FIBER	
(2) ORANGE	(8) BLACK	C = CAP AND SEAL	
(3) GREEN	(9) YELLOW	EXPRESS = EXPRESS ENTIRE BUFFER TUBE / FIBERS THROUGH WITHOUT CUTTING	
(4) BROWN	(10) VIOLET	BUFFER SPlice = SPlice ALL FIBERS IN BUFFER TUBE COLOR TO COLOR	
(5) SLATE	(11) ROSE		
(6) WHITE	(12) AQUA		

- ### NOTES
- UNUSED FIBERS LEFT COILED AND STORED IN SPLICE TRAY
  - UNUSED BUFFER TUBES LEFT COILED AND STORED IN SPLICE ENCLOSURE
  - EDGE SWITCH CONFIGURATIONS ARE GENERIC. CONTRACTOR IS RESPONSIBLE FOR DETERMINING/ENSURING THE PROPER TERMINATIONS.

1616 EAST MILLBROOK ROAD, SUITE 310  
RALEIGH, NORTH CAROLINA 27609  
(919) 876-6888 NCBEEs #F-0326

DOCUMENT NOT CONSIDERED FINAL UNLESS ALL SIGNATURES COMPLETED

 <b>Transportation</b> <small>750 Greenfield Parkway, Garner, NC 27529</small>	<b>Asheville Signal System</b> <b>Fiber-Optic Splicing Details</b>		SEAL 
	Division 13    Buncombe County    Asheville	PLAN DATE: December 2016    REVIEWED BY: HA Badgett	PREPARED BY: AM Quigley    REVIEWED BY: JT Brooks
SCALE	REVISIONS	INIT.	DATE
NTS			

CADD File name: 271\_056-U-4715B-FS\_4.14.dgn