


### SPLICE ENCLOSURE NO.

**S19-8**

SEE: CRP-6.288

TERMINATE STRANDS 1-6 ON PATCH PANEL,  
CAP AND SEAL STRANDS 7-12

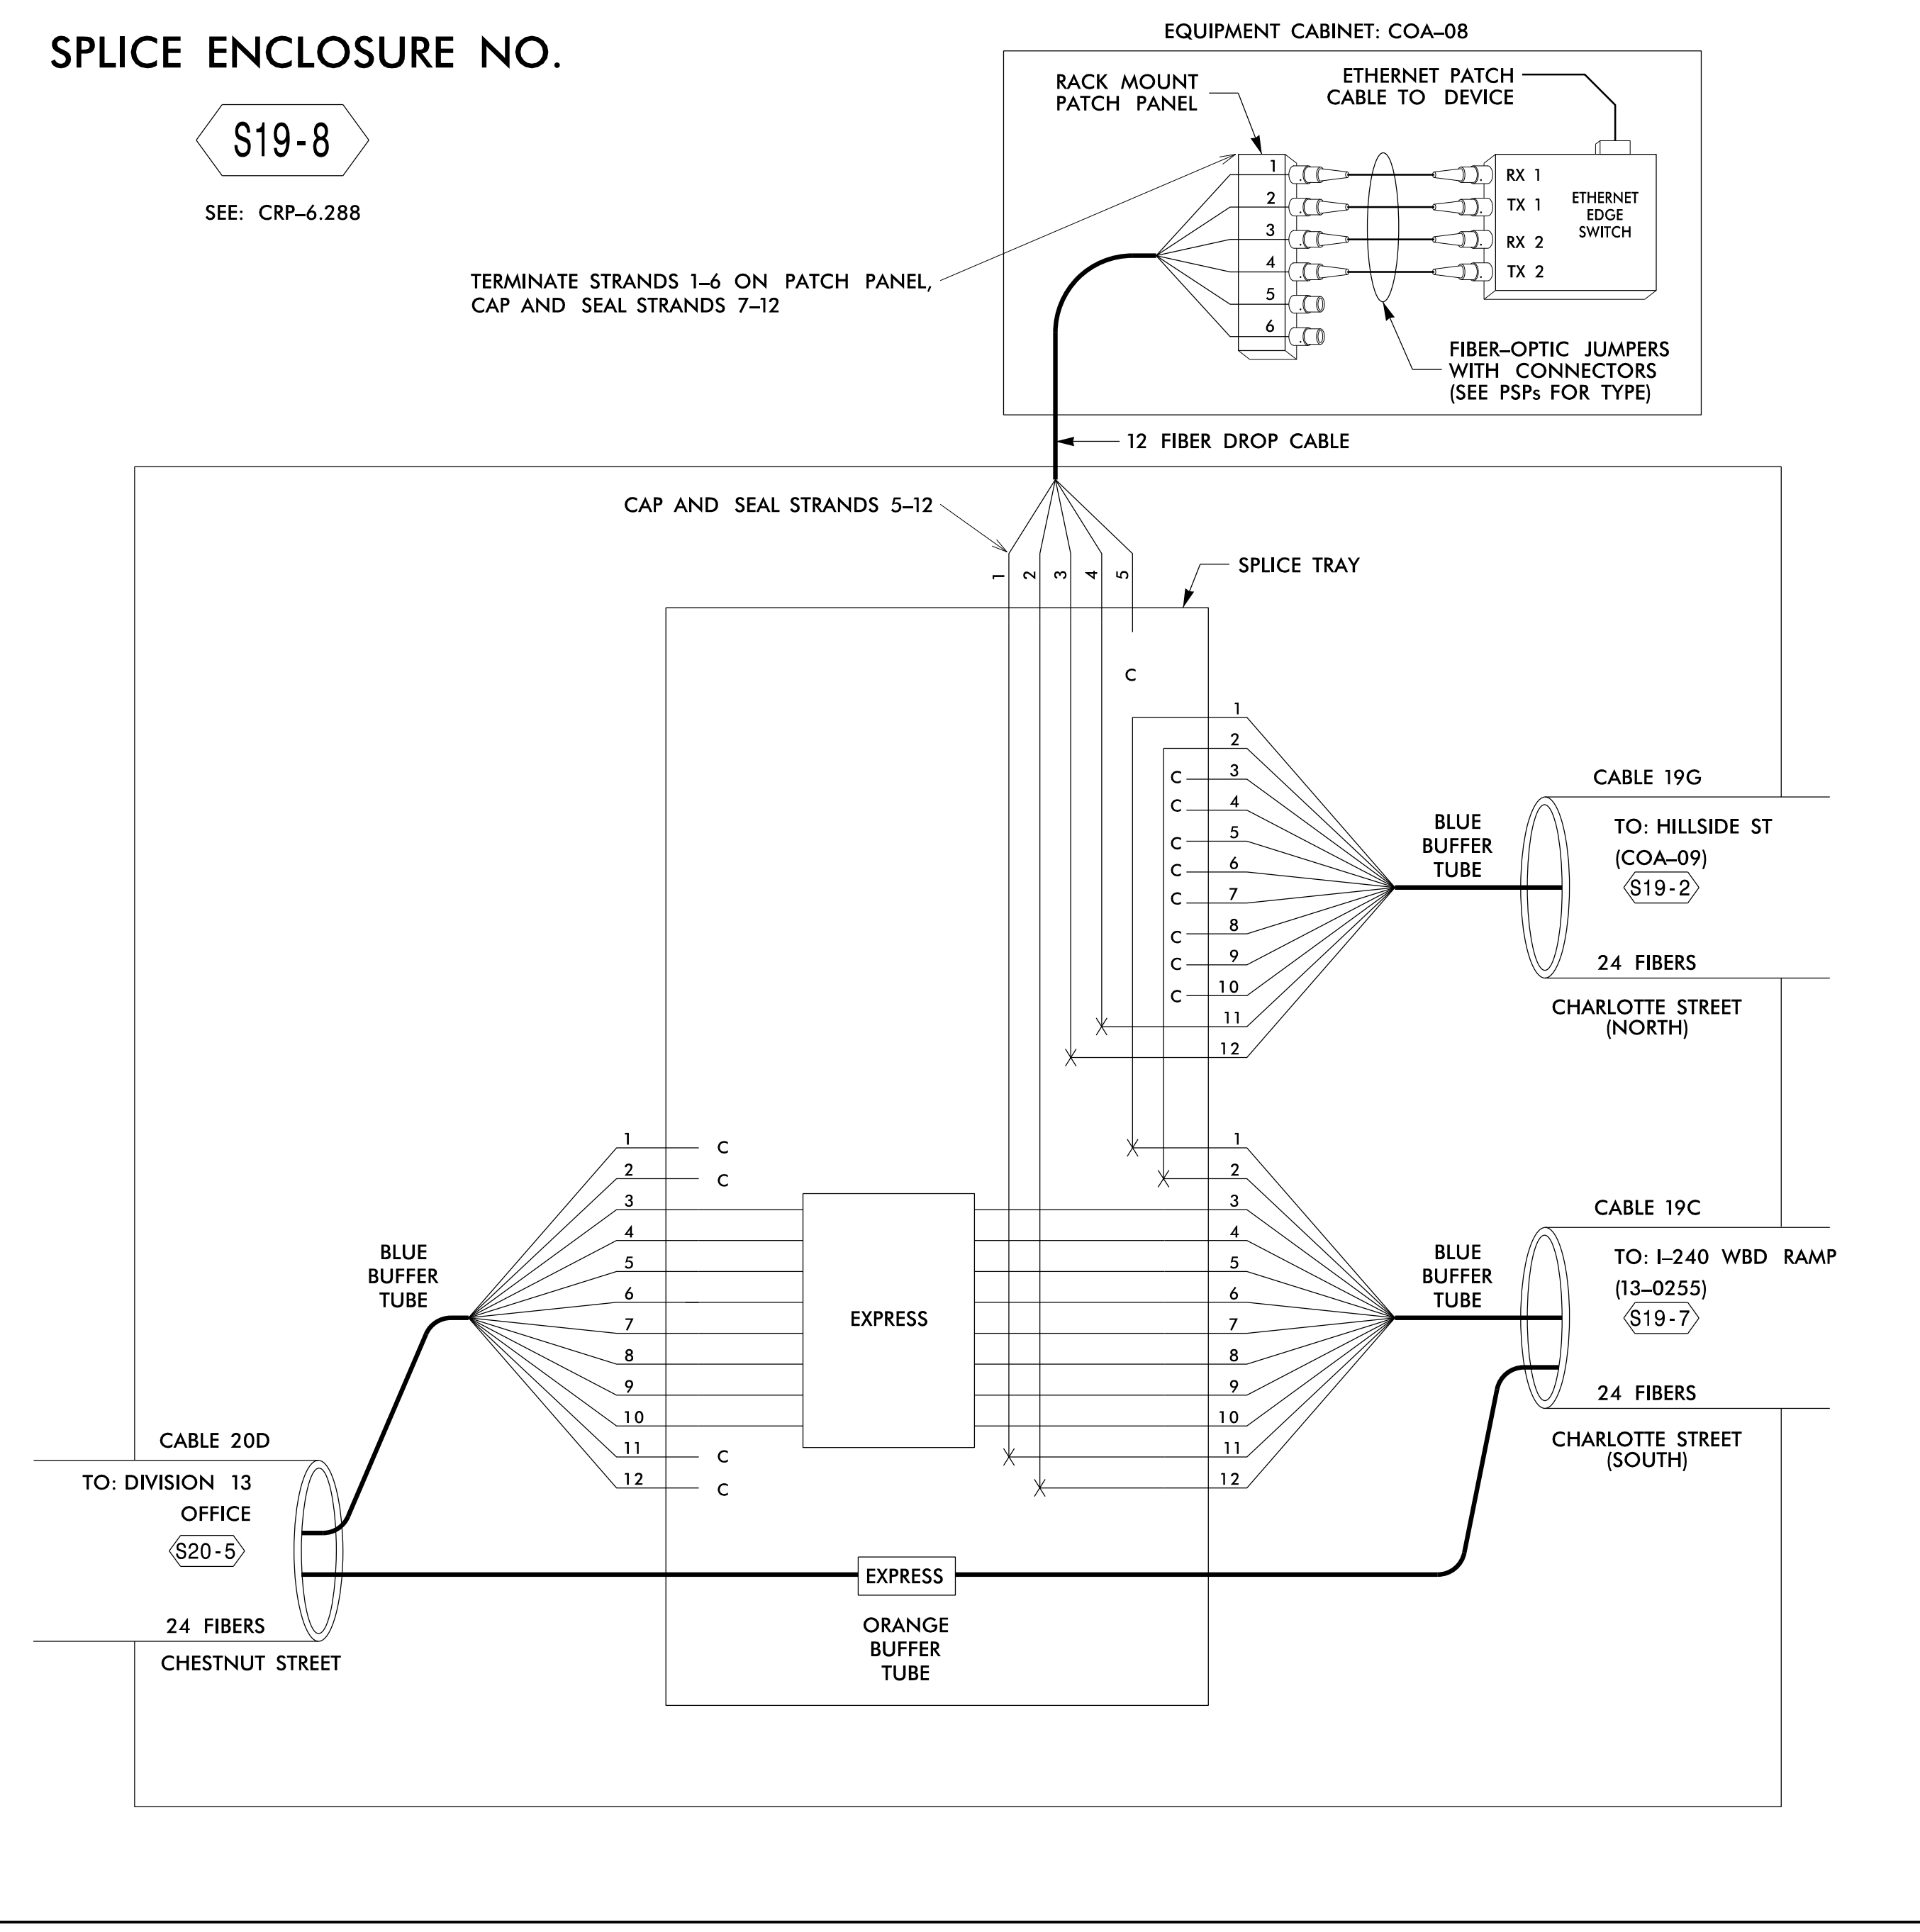

17-JAN-2017 15:07  
 D:\projects\2017\15\07\00\00048632\_U-4715B\_Ashville\110\_Sig\_System\Task 11\_Comms\Inol\_Microstation\_Files (Renamed\_Merged)\Volume 2\271\_110\_U-4715B\_FS-4\_68.dgn  
 00107303 AT LUS355195

COLOR CODE	
(1) BLUE	(7) RED
(2) ORANGE	(8) BLACK
(3) GREEN	(9) YELLOW
(4) BROWN	(10) VIOLET
(5) SLATE	(11) ROSE
(6) WHITE	(12) AQUA

#### LEGEND

X = FUSION SPlice INDIVIDUAL FIBER
C = CAP AND SEAL
EXPRESS = EXPRESS ENTIRE BUFFER TUBE / FIBERS THROUGH WITHOUT CUTTING
BUFFER SPlice = SPlice ALL FIBERS IN BUFFER TUBE COLOR TO COLOR

- #### NOTES
- UNUSED FIBERS LEFT COILED AND STORED IN SPICE TRAY
  - UNUSED BUFFER TUBES LEFT COILED AND STORED IN SPICE ENCLOSURE
  - EDGE SWITCH CONFIGURATIONS ARE GENERIC. CONTRACTOR IS RESPONSIBLE FOR DETERMINING/ENSURING THE PROPER TERMINATIONS.

**ATKINS** 1616 EAST MILLBROOK ROAD, SUITE 310  
 RALEIGH, NORTH CAROLINA 27609  
 (919) 876-6888 NCBEEES #F-0326

**DOCUMENT NOT CONSIDERED FINAL UNLESS ALL SIGNATURES COMPLETED**

<p>Transportation</p> <p>750 Greenfield Parkway, Garner, NC 27529</p>	Asheville Signal System Fiber-Optic Splicing Details		
	Division 13 Buncombe County Asheville	PLAN DATE: December 2016 PREPARED BY: AM Quigley	
SCALE: NTS	REVISIONS	INIT. DATE	SEAL

Drawn by: *Ha Badgett III* 1/17/2017  
 DATE  
 CADD File name: 271\_110\_U-4715B\_FS-4\_68.dgn