

3:59:34 PM
B-5938_tc_pidl_lane_closure.dgn
HNTB

HNTB

HNTB NORTH CAROLINA, P.C.
343 E. Six Forks Road, Suite 200
Raleigh, North Carolina 27609
NC License No: C-1554

APPROVED: *Rhonda B. Early*

DATE: 1/18/2017

SEAL

SEAL


ENGINEER

RHONDA B. EARLY

023521

PROFESSIONAL

NORTH CAROLINA

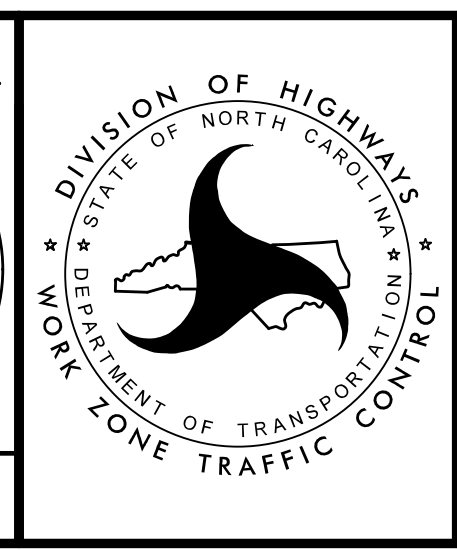

TRANSPORTATION MANAGEMENT PLAN

PHASE I, OUTSIDE LANE CLOSURE DETAIL

DOCUMENT NOT CONSIDERED FINAL UNLESS ALL SIGNATURES COMPLETED