

MESSAGE NO. 1	MESSAGE NO. 2
TRAFFIC MERGING FROM LFT	450 FT AHEAD


CHANGEABLE MESSAGE SIGN

PLACE AS DIRECTED BY THE ENGINEER.

APPROVED: *Rhonda B. Early*
DATE: 1/18/2017

SEAL

NORTH CAROLINA PROFESSIONAL ENGINEER
SEAL 023521
RHONDA B. EARLY

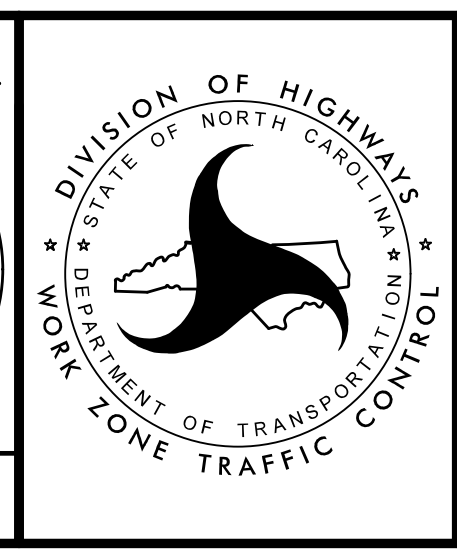

TRANSPORTATION MANAGEMENT PLAN

PHASE IA, STEP 1
DETAIL



4:00:04 PM
\\TCP\B-5938_fc.pladl.dgn
HNTB