
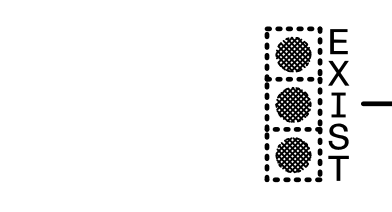




REMOVE CONFLICTING PAVEMENT MARKING.

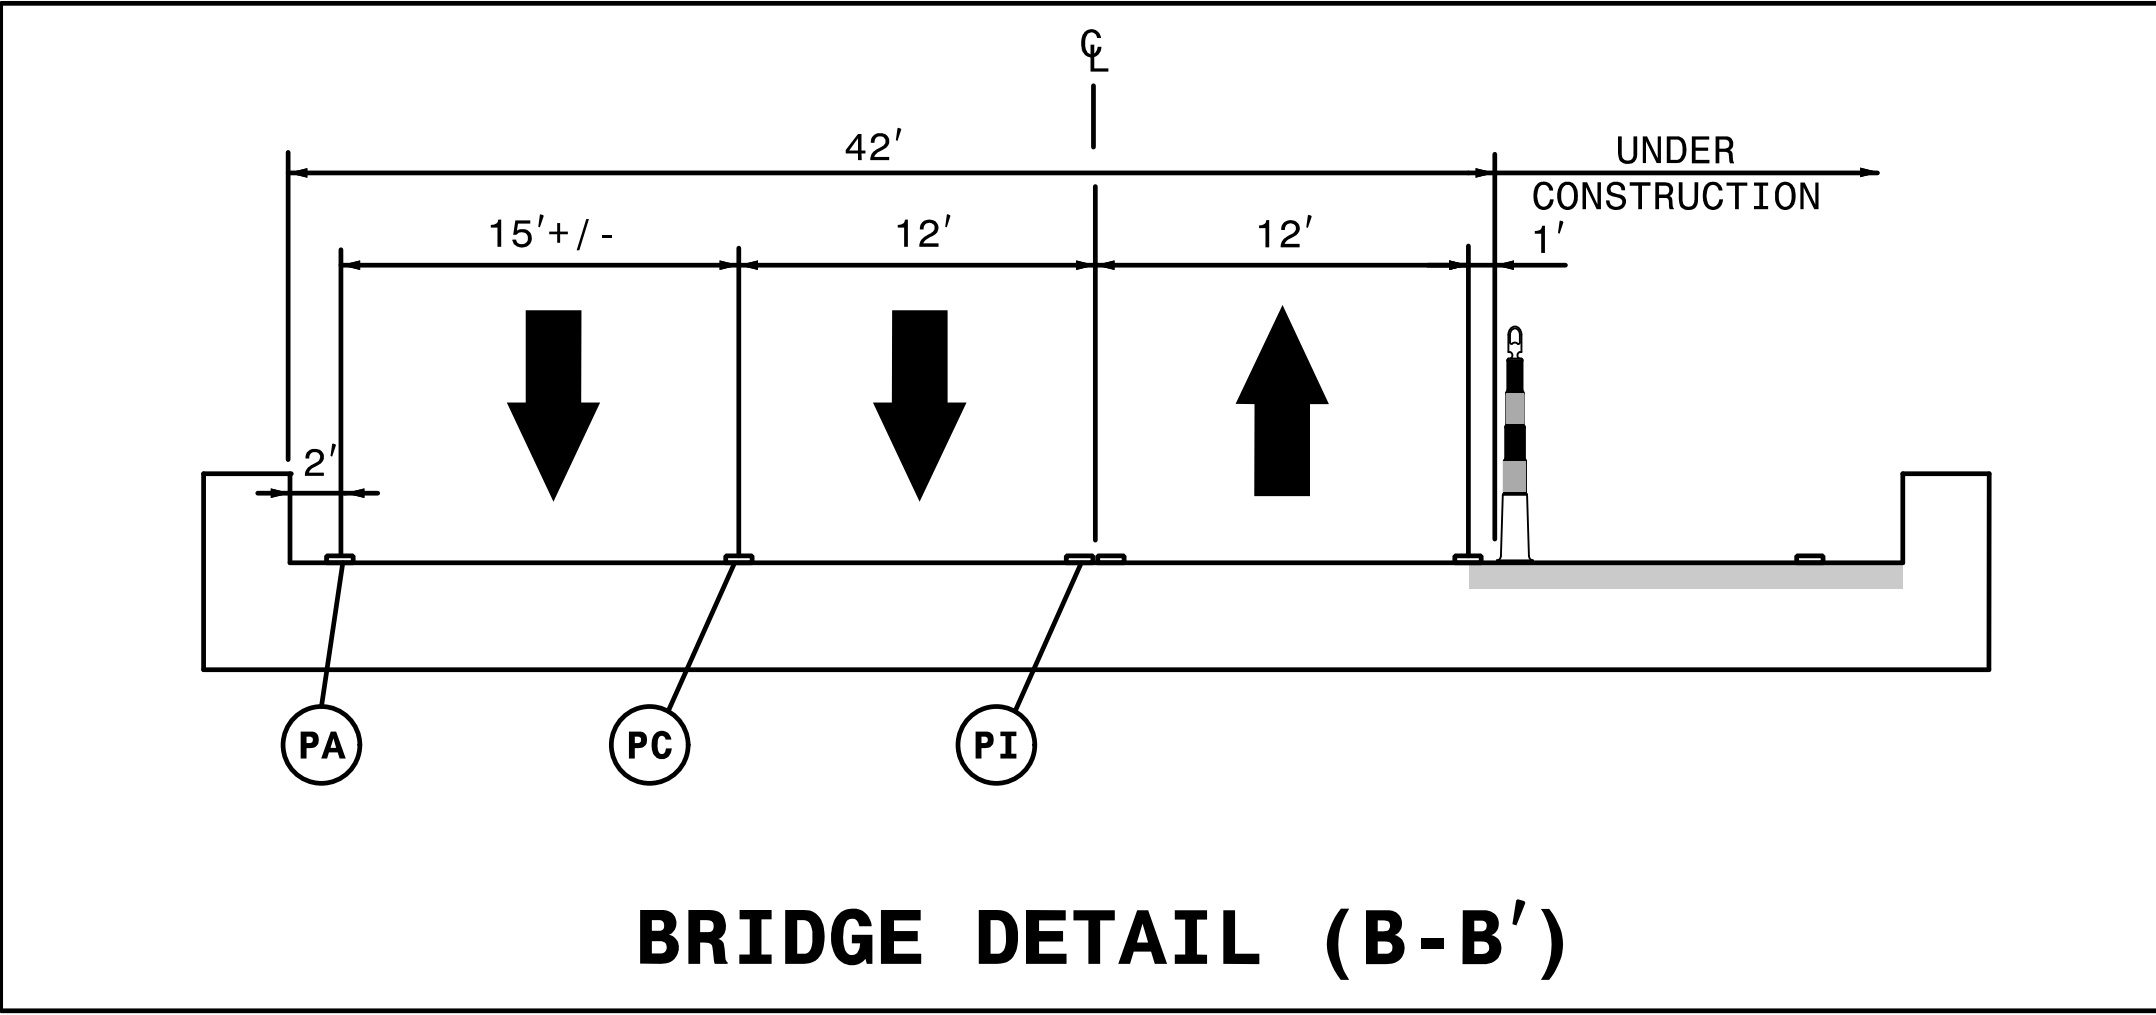

ARENDELL ST.

CLOSE THRU LANE


N 24TH ST.

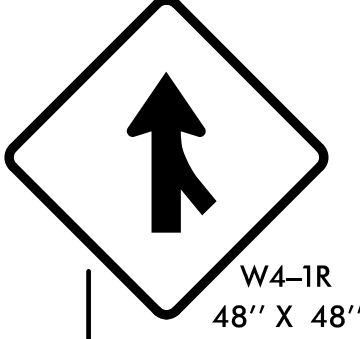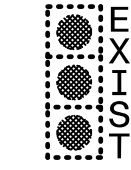

CLOSE INSIDE LEFT TURN LANE

CLOSE LEFT MERGE LANE

SR 1182 (ATLANTIC BEACH CAUSEWAY)

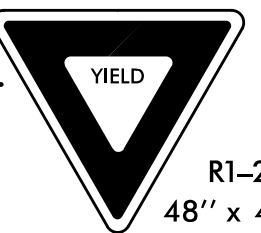

MESSAGE NO. 1	MESSAGE NO. 2
RIGHT LANE CLOSED	MERGE LEFT

CHANGEABLE MESSAGE SIGN

PLACE AS DIRECTED BY THE ENGINEER.

HNTB HNTB NORTH CAROLINA, P.C.
343 E. Six Forks Road, Suite 200
Raleigh, North Carolina 27609
NC License No: C-1554

APPROVED: *Rhonda B. Early*
DATE: 1/18/2017

SEAL

NORTH CAROLINA PROFESSIONAL ENGINEER
SEAL 023521
RHONDA B. EARLY

DOCUMENT NOT CONSIDERED FINAL UNLESS ALL SIGNATURES COMPLETED



TRANSPORTATION MANAGEMENT PLAN

PHASE IA, STEP 2
DETAIL

4:00:10 PM
\\TCP\B-5938_fc.plad2.dgn
HNTB