


PROJECT: B-5938, B-5939

CONTRACT: 203925

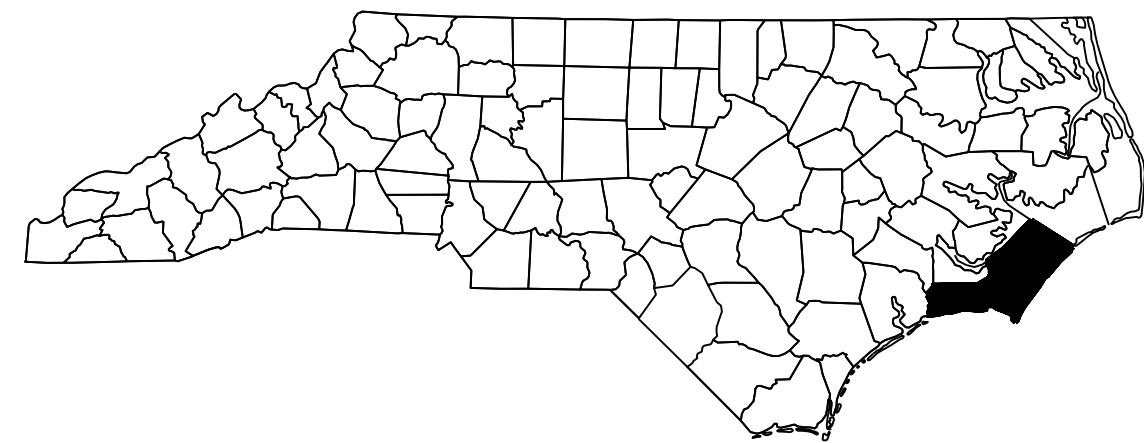

STATE OF NORTH CAROLINA
DIVISION OF HIGHWAYS

CARTERET COUNTY

STATE	STATE PROJECT REFERENCE NO.	SHEET NO.	TOTAL SHEETS
N.C.	B-5938, B-5939	1A	
STATE PROJ. NO.	P.A. PROJ. NO.	DESCRIPTION	
46483.1.1		B-5938 (P.E.)	
46484.1.1		B-5939 (P.E.)	
46483.3.1		B-5938 (CONST.)	
46484.3.1		B-5939 (CONST.)	

LOCATION: CARTERET COUNTY:
 -BRIDGE #68 ON SR1182 OVER BOGUE SOUND AND INTRACOASTAL WATERWAY
 -BRIDGE #6 ON NC58 OVER THE INTRACOASTAL WATERWAY.

TYPE OF WORK: BRIDGE PRESERVATION - POLYESTER POLYMER CONCRETE DECK OVERLAY, JOINT REPLACEMENT, SPAN RE-POSITIONING, CATHODIC PROTECTION FOR PRESTRESSED CONCRETE GIRDERS, CONCRETE SUPERSTRUCTURE AND SUBSTRUCTURE REPAIR, PILE ENCAPSULATION, FENDER SYSTEM, LIGHTING, 2-BAR METAL RAIL RETROFIT, CATHODIC PROTECTION FOR PRESTRESSED CONCRETE PILES.

INDEX OF SHEETS

<i>1</i>	<i>COMBINED TITLE SHEET</i>
<i>1A</i>	<i>COMBINED INDEX OF SHEETS</i>
<i>1B</i>	<i>B-5938 TITLE SHEET</i>
<i>S1-1 THRU S1-97</i>	<i>B-5938 STRUCTURAL PLANS</i>
<i>F-1 THRU F-4</i>	<i>B-5938 FENDER SYSTEM</i>
<i>L-1 THRU L-6</i>	<i>B-5938 BRIDGE LIGHTING</i>
<i>1C</i>	<i>B-5939 TITLE SHEET</i>
<i>S2-1 THRU S2-131</i>	<i>B-5939 STRUCTURAL PLANS</i>
<i>SN</i>	<i>STANDARD NOTES</i>

2012 ROADWAY ENGLISH STANDARD DRAWINGS

The following Roadway Standards as appear in "Roadway Standard Drawings" Highway Design Branch - N.C. Department of Transportation - Raleigh, N.C. Dated January, 2012 are applicable to this project and reference hereby are considered a part of these plans:

STD.NO.	TITLE
DIVISION 8 - INCIDENTALS	
862.02	Guardrail Installation
862.03	Structure Anchor Units

**EFF. 01-17-2012
REV. 02-29-2016**