



USE FOR LIGHTING CONSTRUCTION ONLY

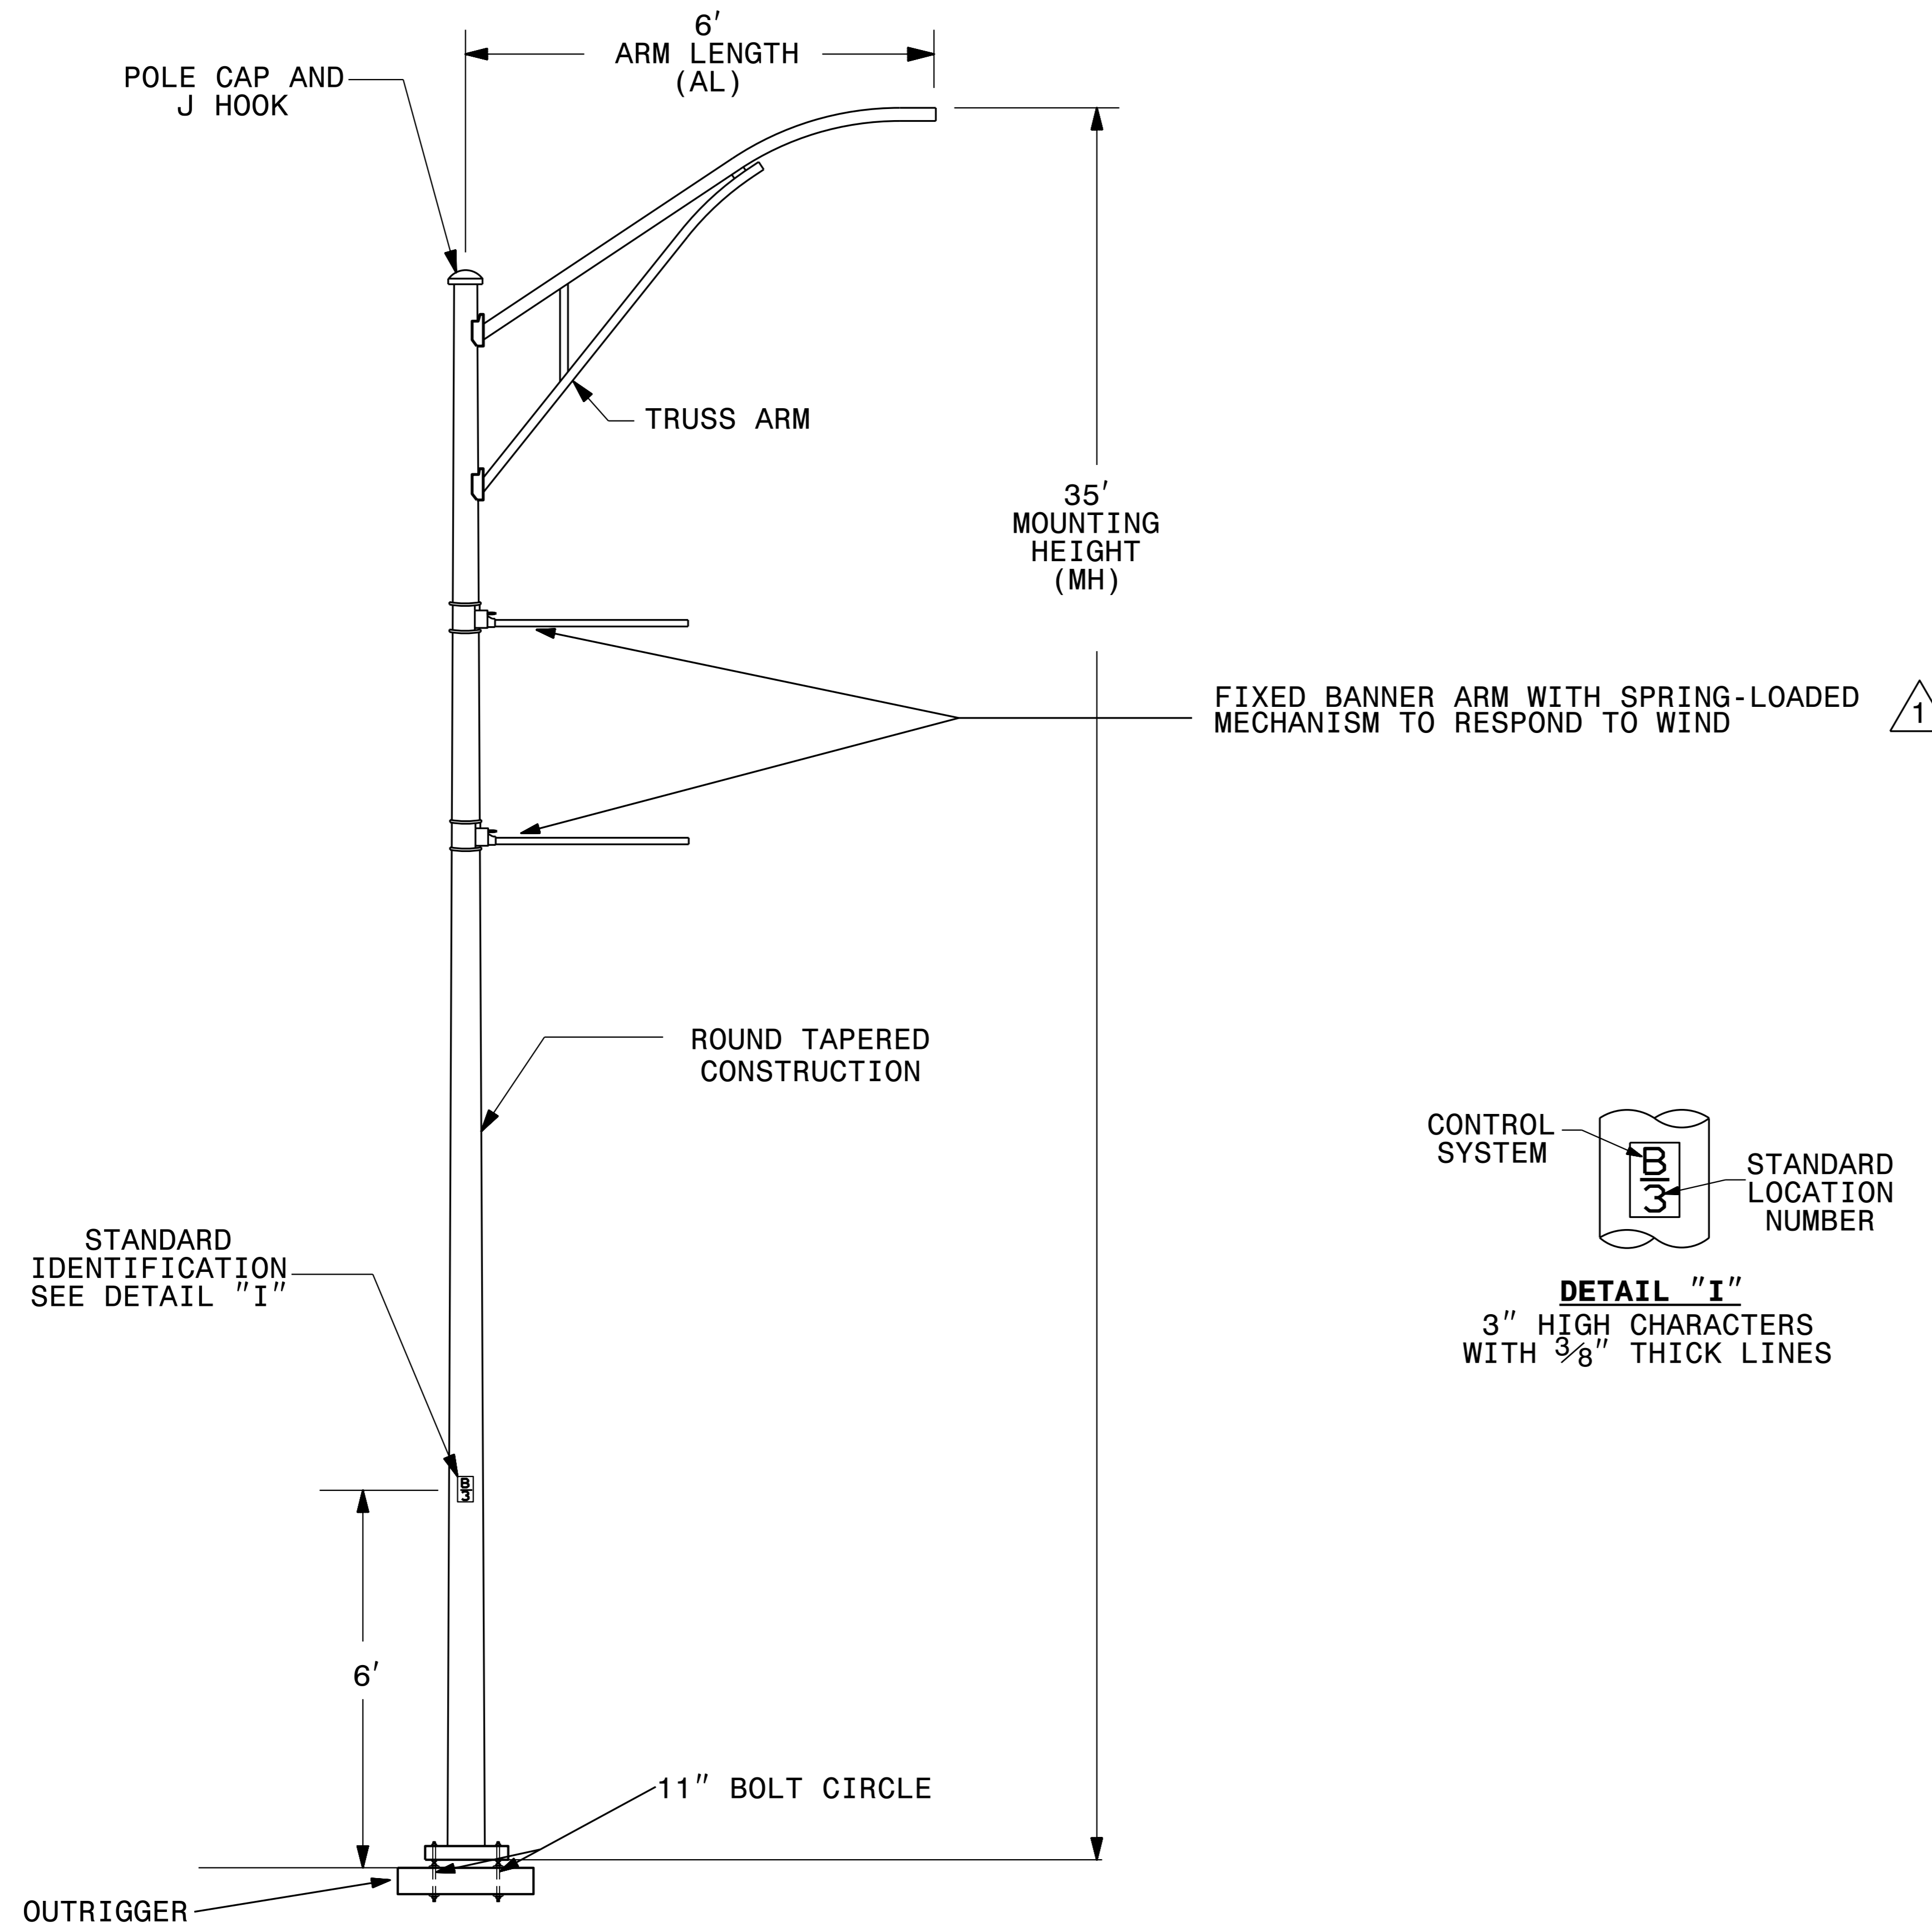

NOTES

1 CONTACT MARC SCHULZE, PUBLIC SERVICES DIRECTOR (252-726-1366), OF THE TOWN OF ATLANTIC BEACH FOR MOUNTING HEIGHT AND BRACKET ARM LENGTH.

FIXED BANNER ARM WITH SPRING-LOADED MECHANISM TO RESPOND TO WIND 1

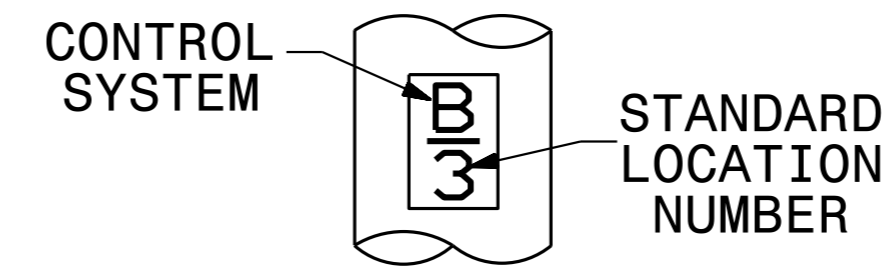

DETAIL "I"
3" HIGH CHARACTERS WITH 3/8" THICK LINES

STANDARD IDENTIFICATION SEE DETAIL "I"


SINGLE-ARM LIGHT STANDARD ON BRIDGE

TYPE MTLT\MTLS (MH) SA (AL)

PROJECT NO. **B-5938**
CARTERET COUNTY

SHEET 5 OF 6

STATE OF NORTH CAROLINA
DEPARTMENT OF TRANSPORTATION
RALEIGH
LIGHTING DETAILS
LIGHT STANDARD MOUNTING
OF BRACKET ARMS FOR
BANNER DISPLAY

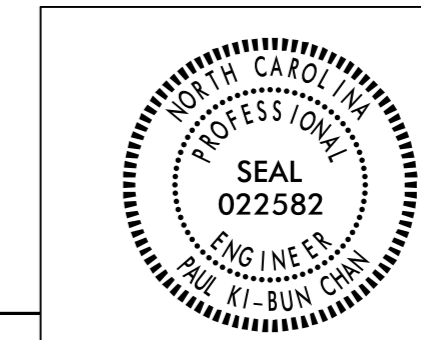

DocuSigned by:
Paul Chan
1/20/2017

SEE PROJECT SPECIAL PROVISIONS TITLED "LIGHTING" FOR MATERIALS CONSTRUCTION METHODS AND PAYMENT.

REVISIONS						SHEET NO.
NO.	BY:	DATE:	NO.	BY:	DATE:	L-5
1			3			TOTAL SHEETS
2			4			6

18-JAN-2017 12:40 P:\Projects\Technical\Lighting Design\B5938-1&e-psh-details.dgn

DCM