




TOP VIEW

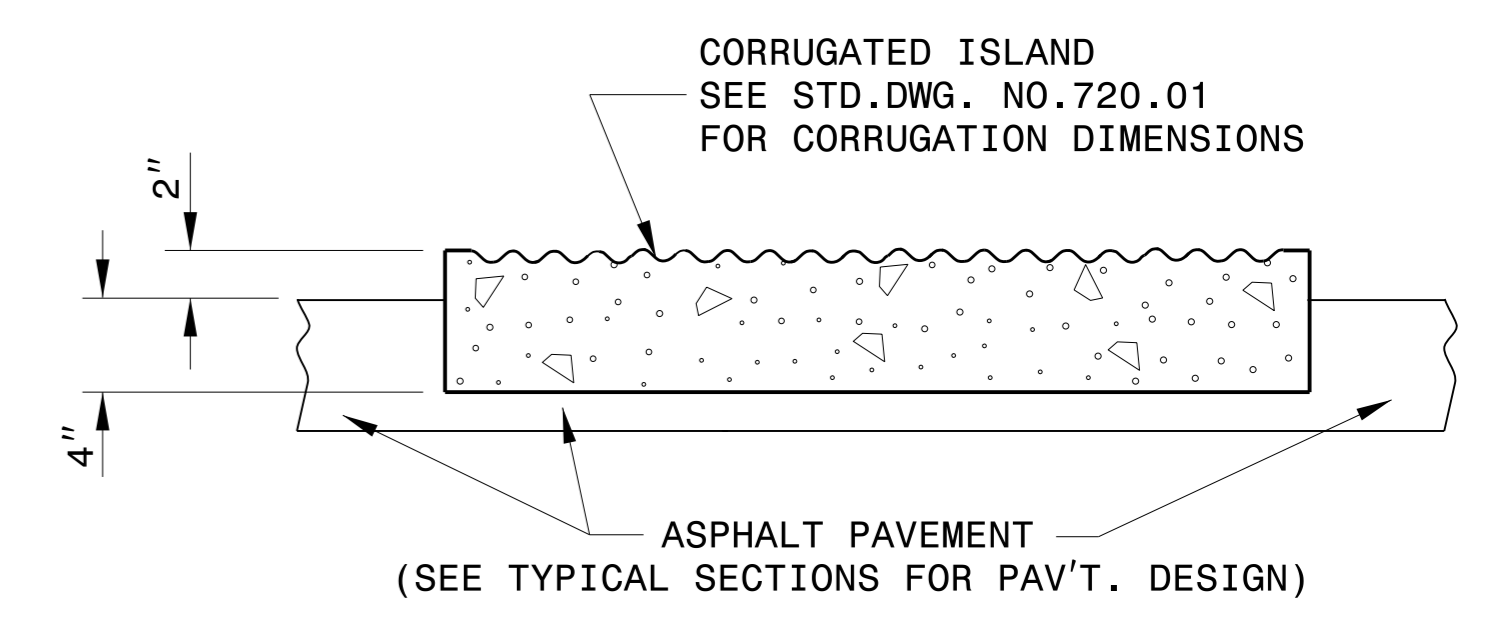

SECTION B-B

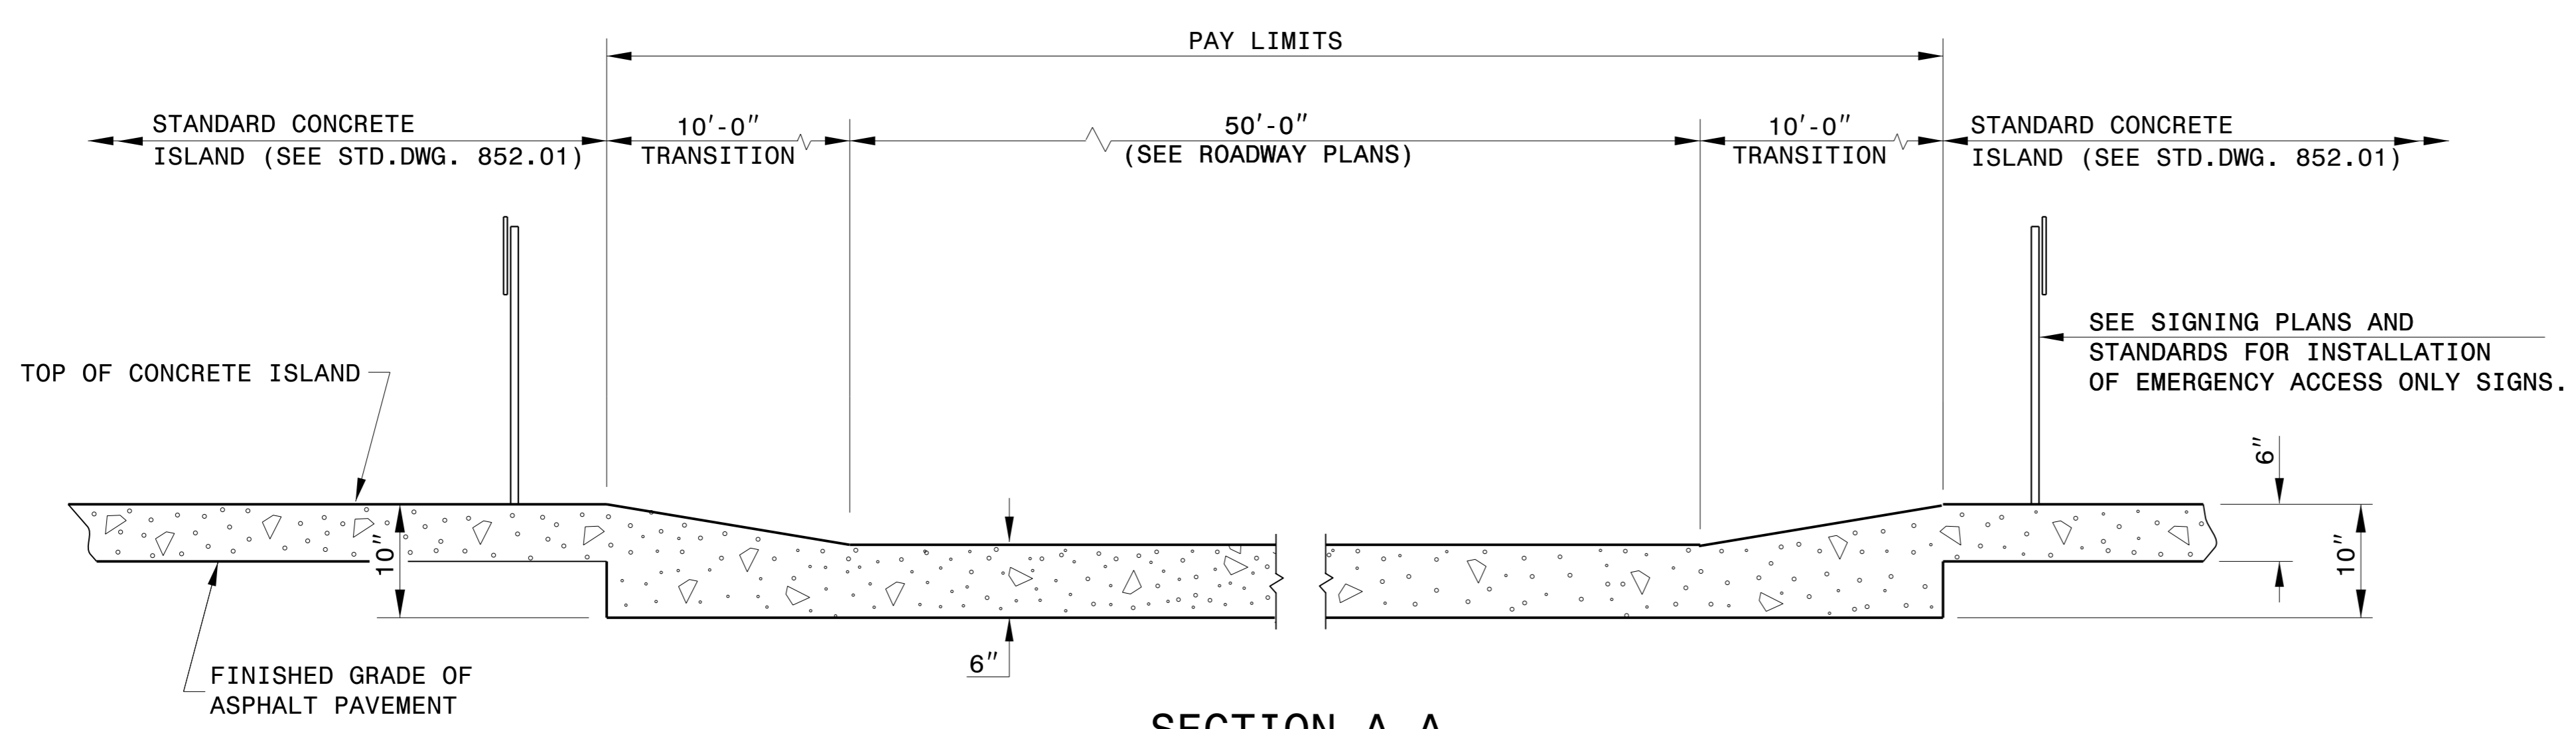

SECTION A-A

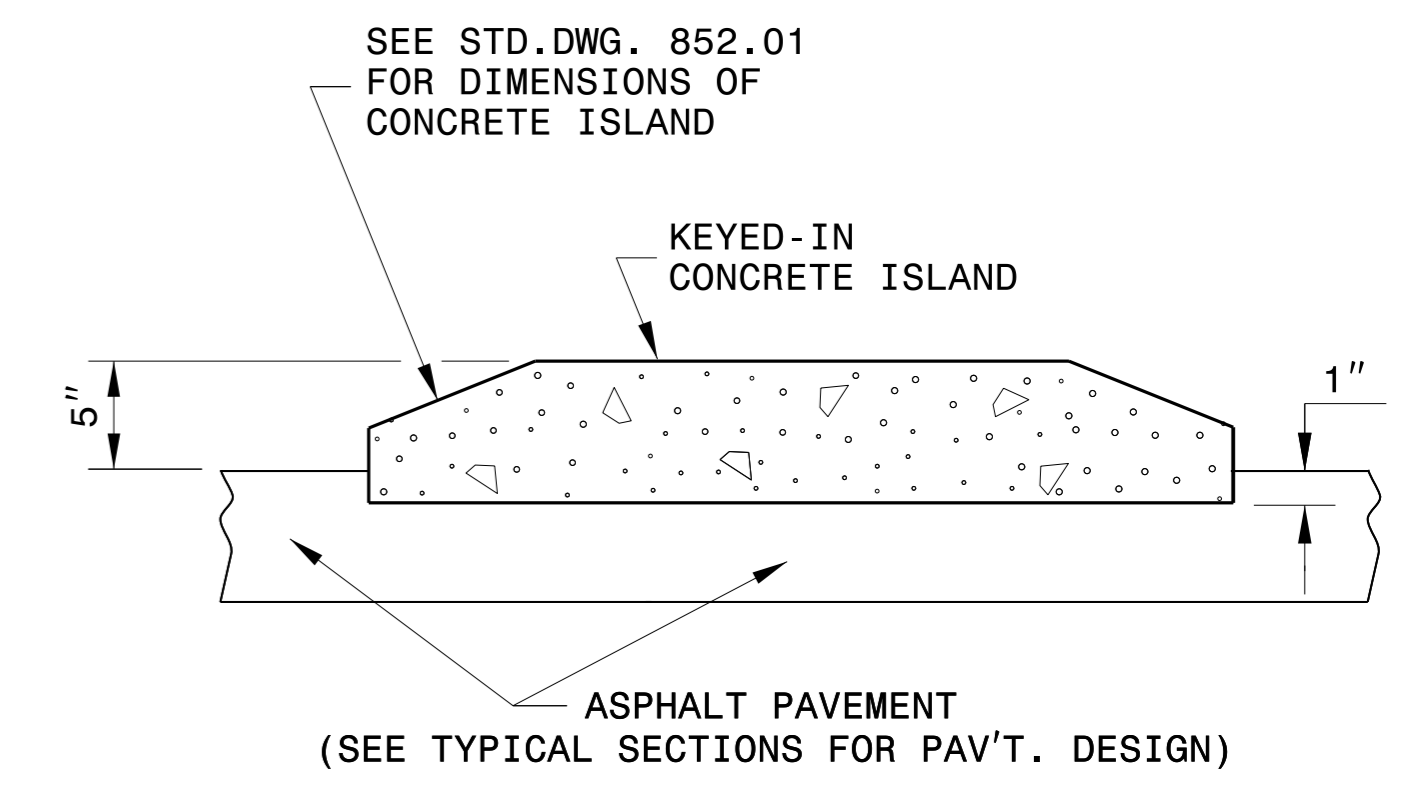

SECTION C-C

DETAIL OF EMERGENCY VEHICLE ACCESS

- NOTES:**
- REFER TO SECTION 852 OF STANDARD SPECIFICATIONS FOR CONCRETE ISLANDS.
 - REFER TO STANDARD DRAWING 852.01 FOR CONTRACTION/EXPANSION JOINTS.
 - PLACE W6xW6 REINFORCING WIRE MESH IN THE BOTTOM 3RD OF THE EMERGENCY VEHICLE ACCESS PORTION OF THE CONCRETE ISLAND THAT MEETS SECTION 1070 OF THE STANDARD SPECIFICATIONS.



CONTRACT STANDARDS & DEVELOPMENT UNIT	
STANDARDS AND SPECIAL DESIGN	
Office 919-250-4128	FAX 919-250-4119
EMERGENCY VEHICLE ACCESS FOR CONCRETE ISLAND	
ORIGINAL BY: E.E. WARD	DATE: 12-99
MODIFIED BY: T.S.SPELL	DATE: 12-05
CHECKED BY:	DATE:
FILE SPEC.: nbritt\metric\murban\036130_emergency_access.dgn	

DOCUMENT NOT CONSIDERED FINAL
UNLESS ALL SIGNATURES COMPLETED

C:\METRIC\CONSTRUCTION\PROJECTS\EMERGENCY_VEHICLE_ACCESS\EMERGENCY_VEHICLE_ACCESS.dgn