

TRAFFIC DIAGRAM (IN HUNDREDS)		ADT 2017 7,010	ADT 2037 7,220
1,040 1,560	1,470 2,290	-L- 10,000 16,450	
1,200 1,870	1,440 2,180		
-Y19-		5,070 7,220	10,670 17,490

**-L-**

PI Sta 90+27.50 Δ = 18° 35' 58.5" (LT) D = 1' 13" 08.6" L = 1,525.73' T = 769.64' R = 4,700.00' SE = 04 RO = 160'	PIs Sta 98+36.93 Os = 0° 58' 30.9" Ls = 160.00' LT = 106.67' ST = 53.33'	PIs Sta 105+53.70 Os = 0° 38' 03.4" Ls = 120.00' LT = 80.00' ST = 40.00'	PI Sta 109+04.95 Δ = 6° 34' 23.5" (LT) D = 1' 03' 25.6" L = 621.80' T = 311.24' R = 5,420.00' SE = 03 RO = 120'
--	--	--	--


**-Y19-**

PI Sta 18+77.72  
Δ = 1° 36' 13.7" (LT)  
D = 1' 00' 18.7"  
L = 159.55'  
T = 79.78'  
R = 5,700.00'

**MATCHLINE -Y19- STA 15+00.00 SEE SHEET NO. 23**

**MATCHLINE -L- STA 92+50.00 SEE SHEET NO. 9**

**MATCHLINE -L- STA 106+50.00 SEE SHEET NO. 11**

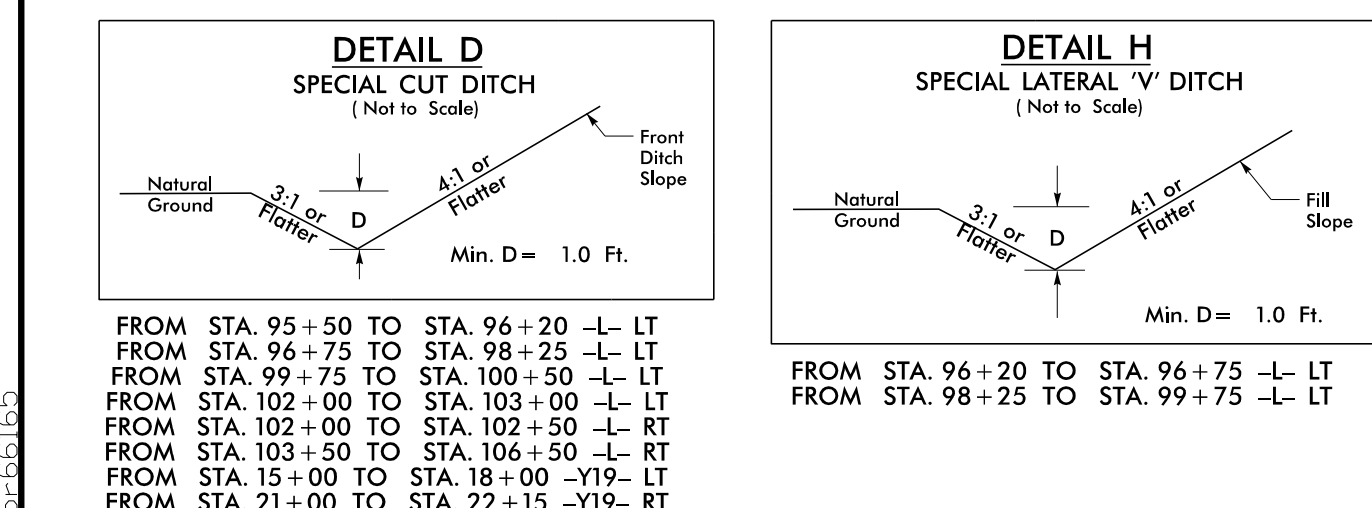

FROM STA. 95+50 TO STA. 96+20 -L- LT  
FROM STA. 96+75 TO STA. 98+25 -L- LT  
FROM STA. 99+75 TO STA. 100+50 -L- LT  
FROM STA. 102+00 TO STA. 103+00 -L- LT  
FROM STA. 102+00 TO STA. 102+50 -L- RT  
FROM STA. 103+50 TO STA. 106+50 -L- RT  
FROM STA. 15+00 TO STA. 18+00 -Y19- LT  
FROM STA. 21+00 TO STA. 22+15 -Y19- RT

FROM STA. 96+20 TO STA. 96+75 -L- LT  
FROM STA. 98+25 TO STA. 99+75 -L- LT

BM#13 -BL-  
STA 294+34.403 RT  
ELEV. = 1063.90'

ROBERT K &  
KAREN M WILKINSON  
DB 2180 PG 445  
PB 40 PG 107

**MATCHLINE -Y19- STA 24+50.00 SEE SHEET NO. 23**

ALL DRIVEWAY RADII ARE 10' UNLESS OTHERWISE NOTED ON PLANS. ★ PROPOSED SIGNAL  
THE CONTAMINATED AREAS WILL BE HANDLED BY THE NCDOT GEOENVIRONMENTAL UNIT.

PROJECT REFERENCE NO. R-3100A	SHEET NO. 10
ROADWAY DESIGN ENGINEER NORTH CAROLINA PROFESSIONAL SEAL 21102 MOTT MACDONALD 18 E. LLC LICENSE NO. F-06697	HYDRAULICS ENGINEER NORTH CAROLINA PROFESSIONAL SEAL 025503 MOTT MACDONALD 18 E. LLC LICENSE NO. F-06697
<b>DOCUMENT NOT CONSIDERED FINAL UNLESS ALL SIGNATURES COMPLETED</b>	
Prepared in the Office of: <b>M M</b> PO Box 700 Fayetteville, NC 27526 MACDONALD www.mottmac.com/americas	
<b>MCKIM &amp; CREED</b> INCORPORATED 343 NORTH FRONT STREET WILMINGTON, NORTH CAROLINA 28401 TEL: (910) 343-1048 FAX: (910) 796-8292	
SEE SHEET 2B-6 FOR ISLAND DETAIL SEE PROFILE SHEET 27 & 34	

