




8.17.99

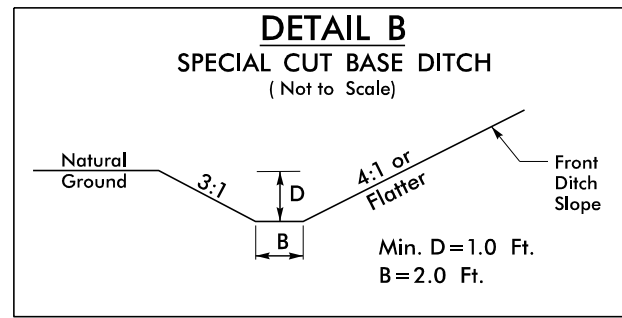

FROM STA. 139+50 TO STA. 140+00 -L- LT
FROM STA. 141+00 TO STA. 142+30 -L- LT

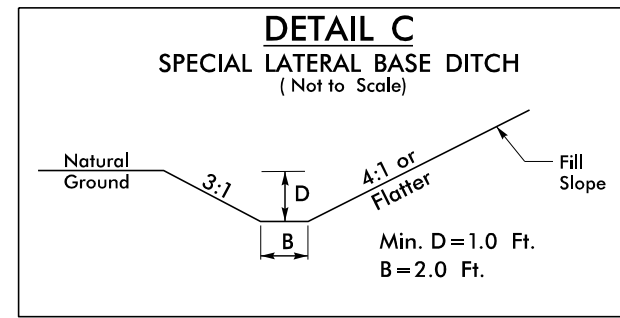

FROM STA. 139+00 TO STA. 139+50 -L- LT

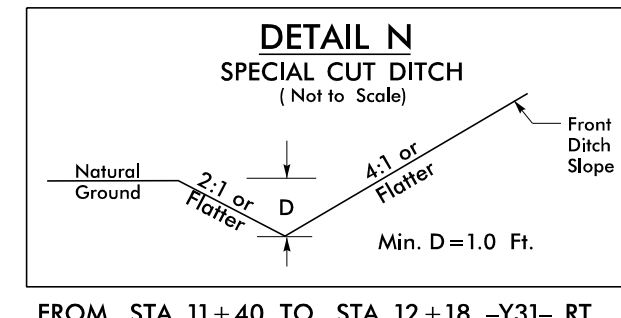

FROM STA. 11+40 TO STA. 12+18 -Y31- RT
FROM STA. 11+40 TO STA. 12+18 -Y31- LT

NAD 83 NSRS 2007

PROJECT REFERENCE NO. R-3100A	SHEET NO. 13
ROADWAY DESIGN ENGINEER MOTT MACDONALD	HYDRAULICS ENGINEER MOTT MACDONALD
Professional Seal: NORTH CAROLINA PROFESSIONAL SEAL 21102	Professional Seal: NORTH CAROLINA PROFESSIONAL SEAL Q25503
MOTT MACDONALD 1 & E, LLC LICENSE NO. F-06697	

DOCUMENT NOT CONSIDERED FINAL
UNLESS ALL SIGNATURES COMPLETED

Prepared in the Office of: **M**
MOTT MACDONALD

PO Box 700
Fuquay-Varina, NC 27526
www.mottmac.com/americas

MCKIM & CREED
INCORPORATED
343 NORTH FRONT STREET
WILMINGTON, NORTH CAROLINA 28401
TEL: (910) 343-1048 FAX: (910) 796-8282

SEE SHEET 2B-7 FOR ISLAND DETAIL
SEE PROFILE SHEET 28 & 34

MATCHLINE -L- STA 133+50.00 SEE SHEET NO. 12

MATCHLINE -L- STA 146+50.00 SEE SHEET NO. 14

