
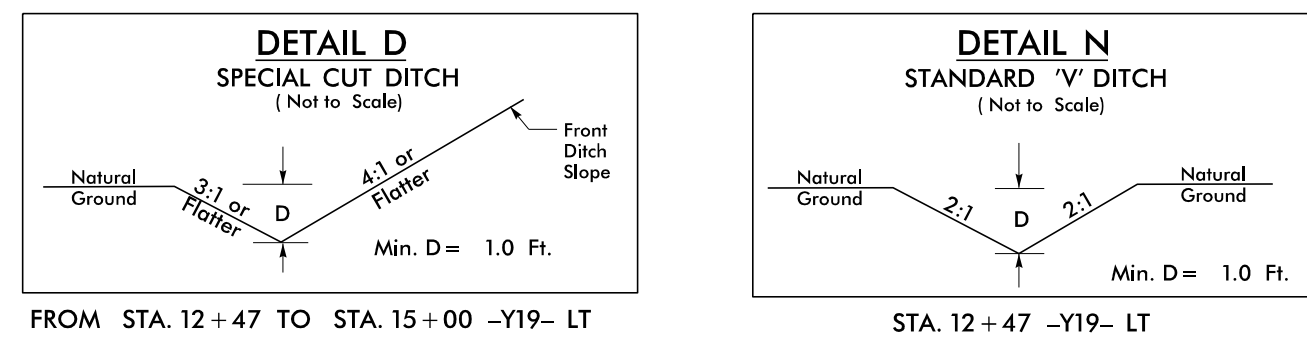





8/17/99

# MATCHLINE -Y19- STA 24 + 50.00 SEE SHEET NO. 10

PROJECT REFERENCE NO. R-3100A	SHEET NO. 23
ROADWAY DESIGN ENGINEER 	HYDRAULICS ENGINEER 
<b>DOCUMENT NOT CONSIDERED FINAL UNLESS ALL SIGNATURES COMPLETED</b>	
Prepared in the Office of: <b>M</b> MOTT MACDONALD PO Box 700 Fuquay-Varina, NC 27526 www.mottmac.com/americas	
 SEE PROFILE SHEET 34	

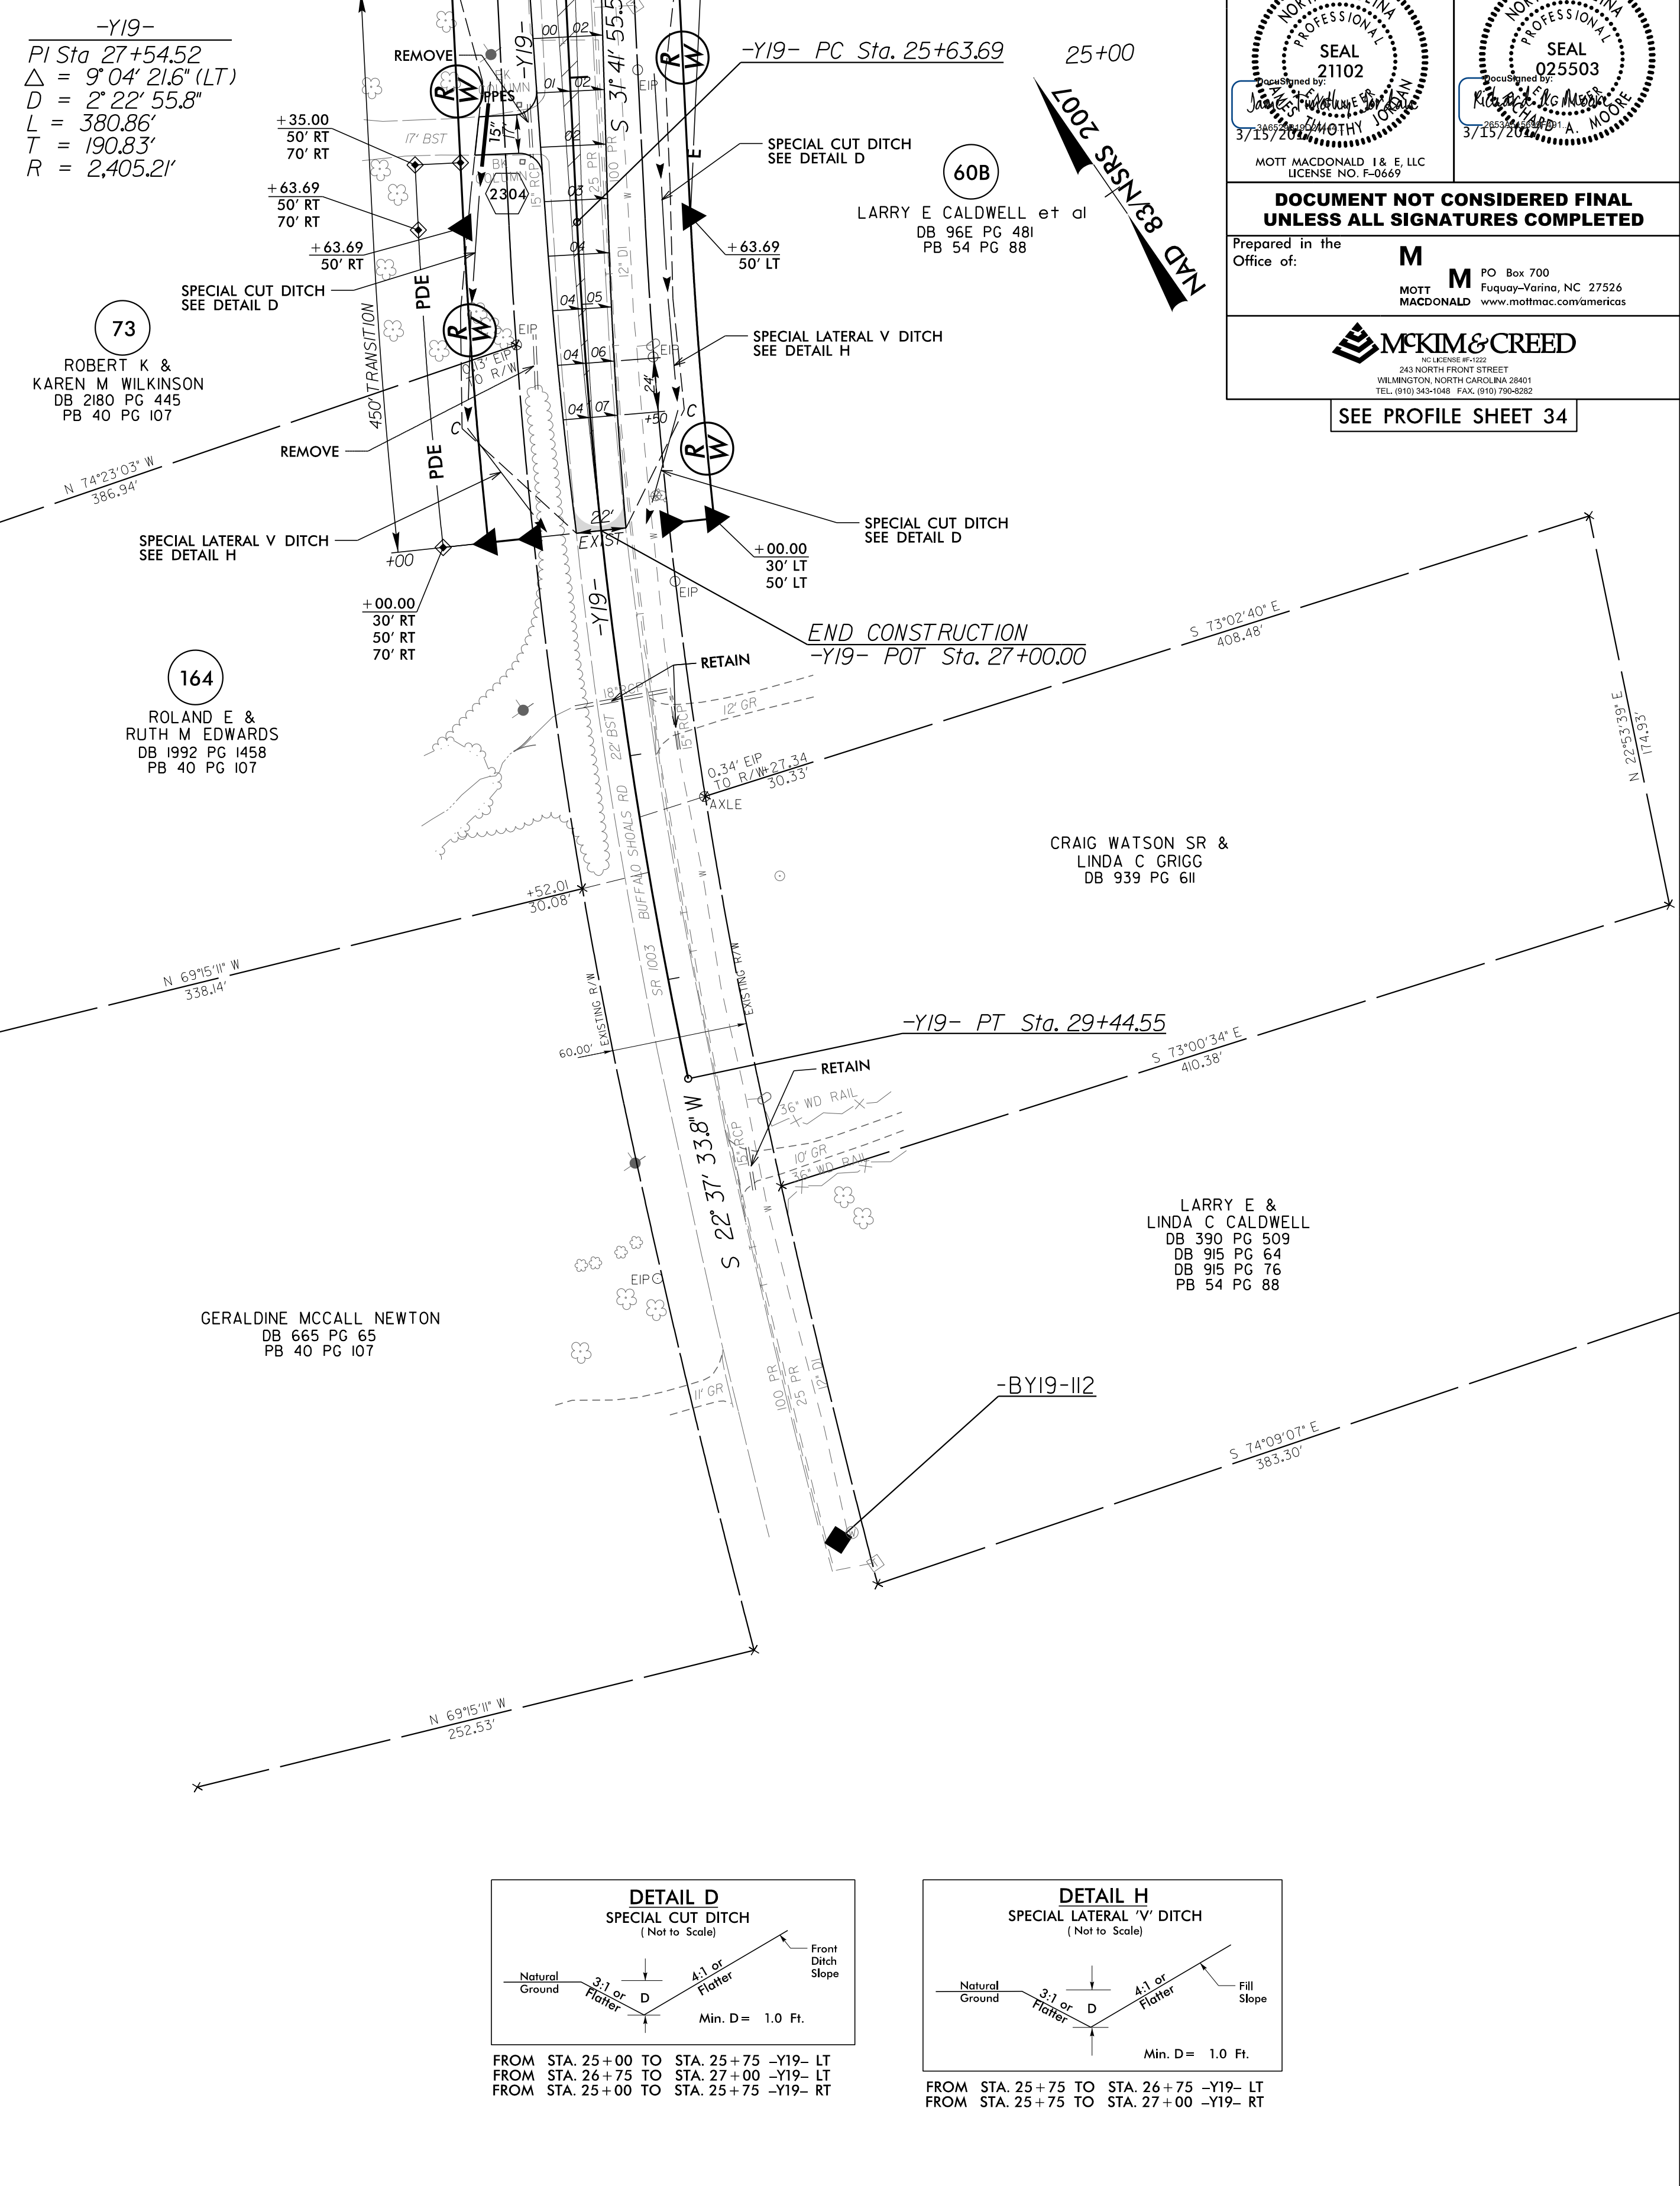

SEE PROFILE SHEET 34

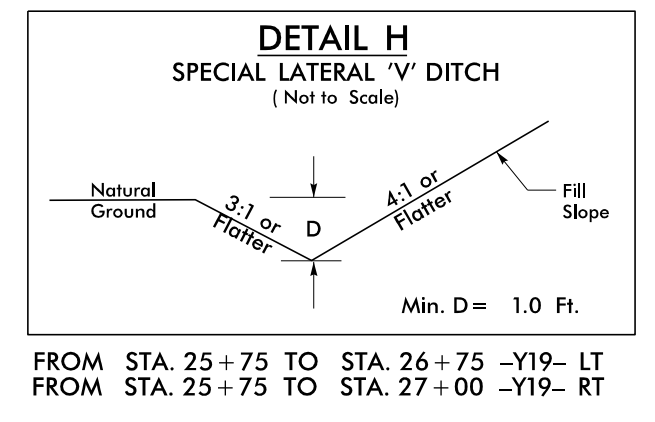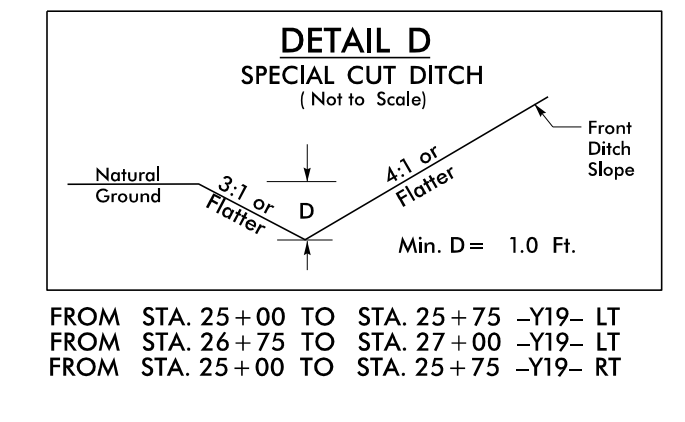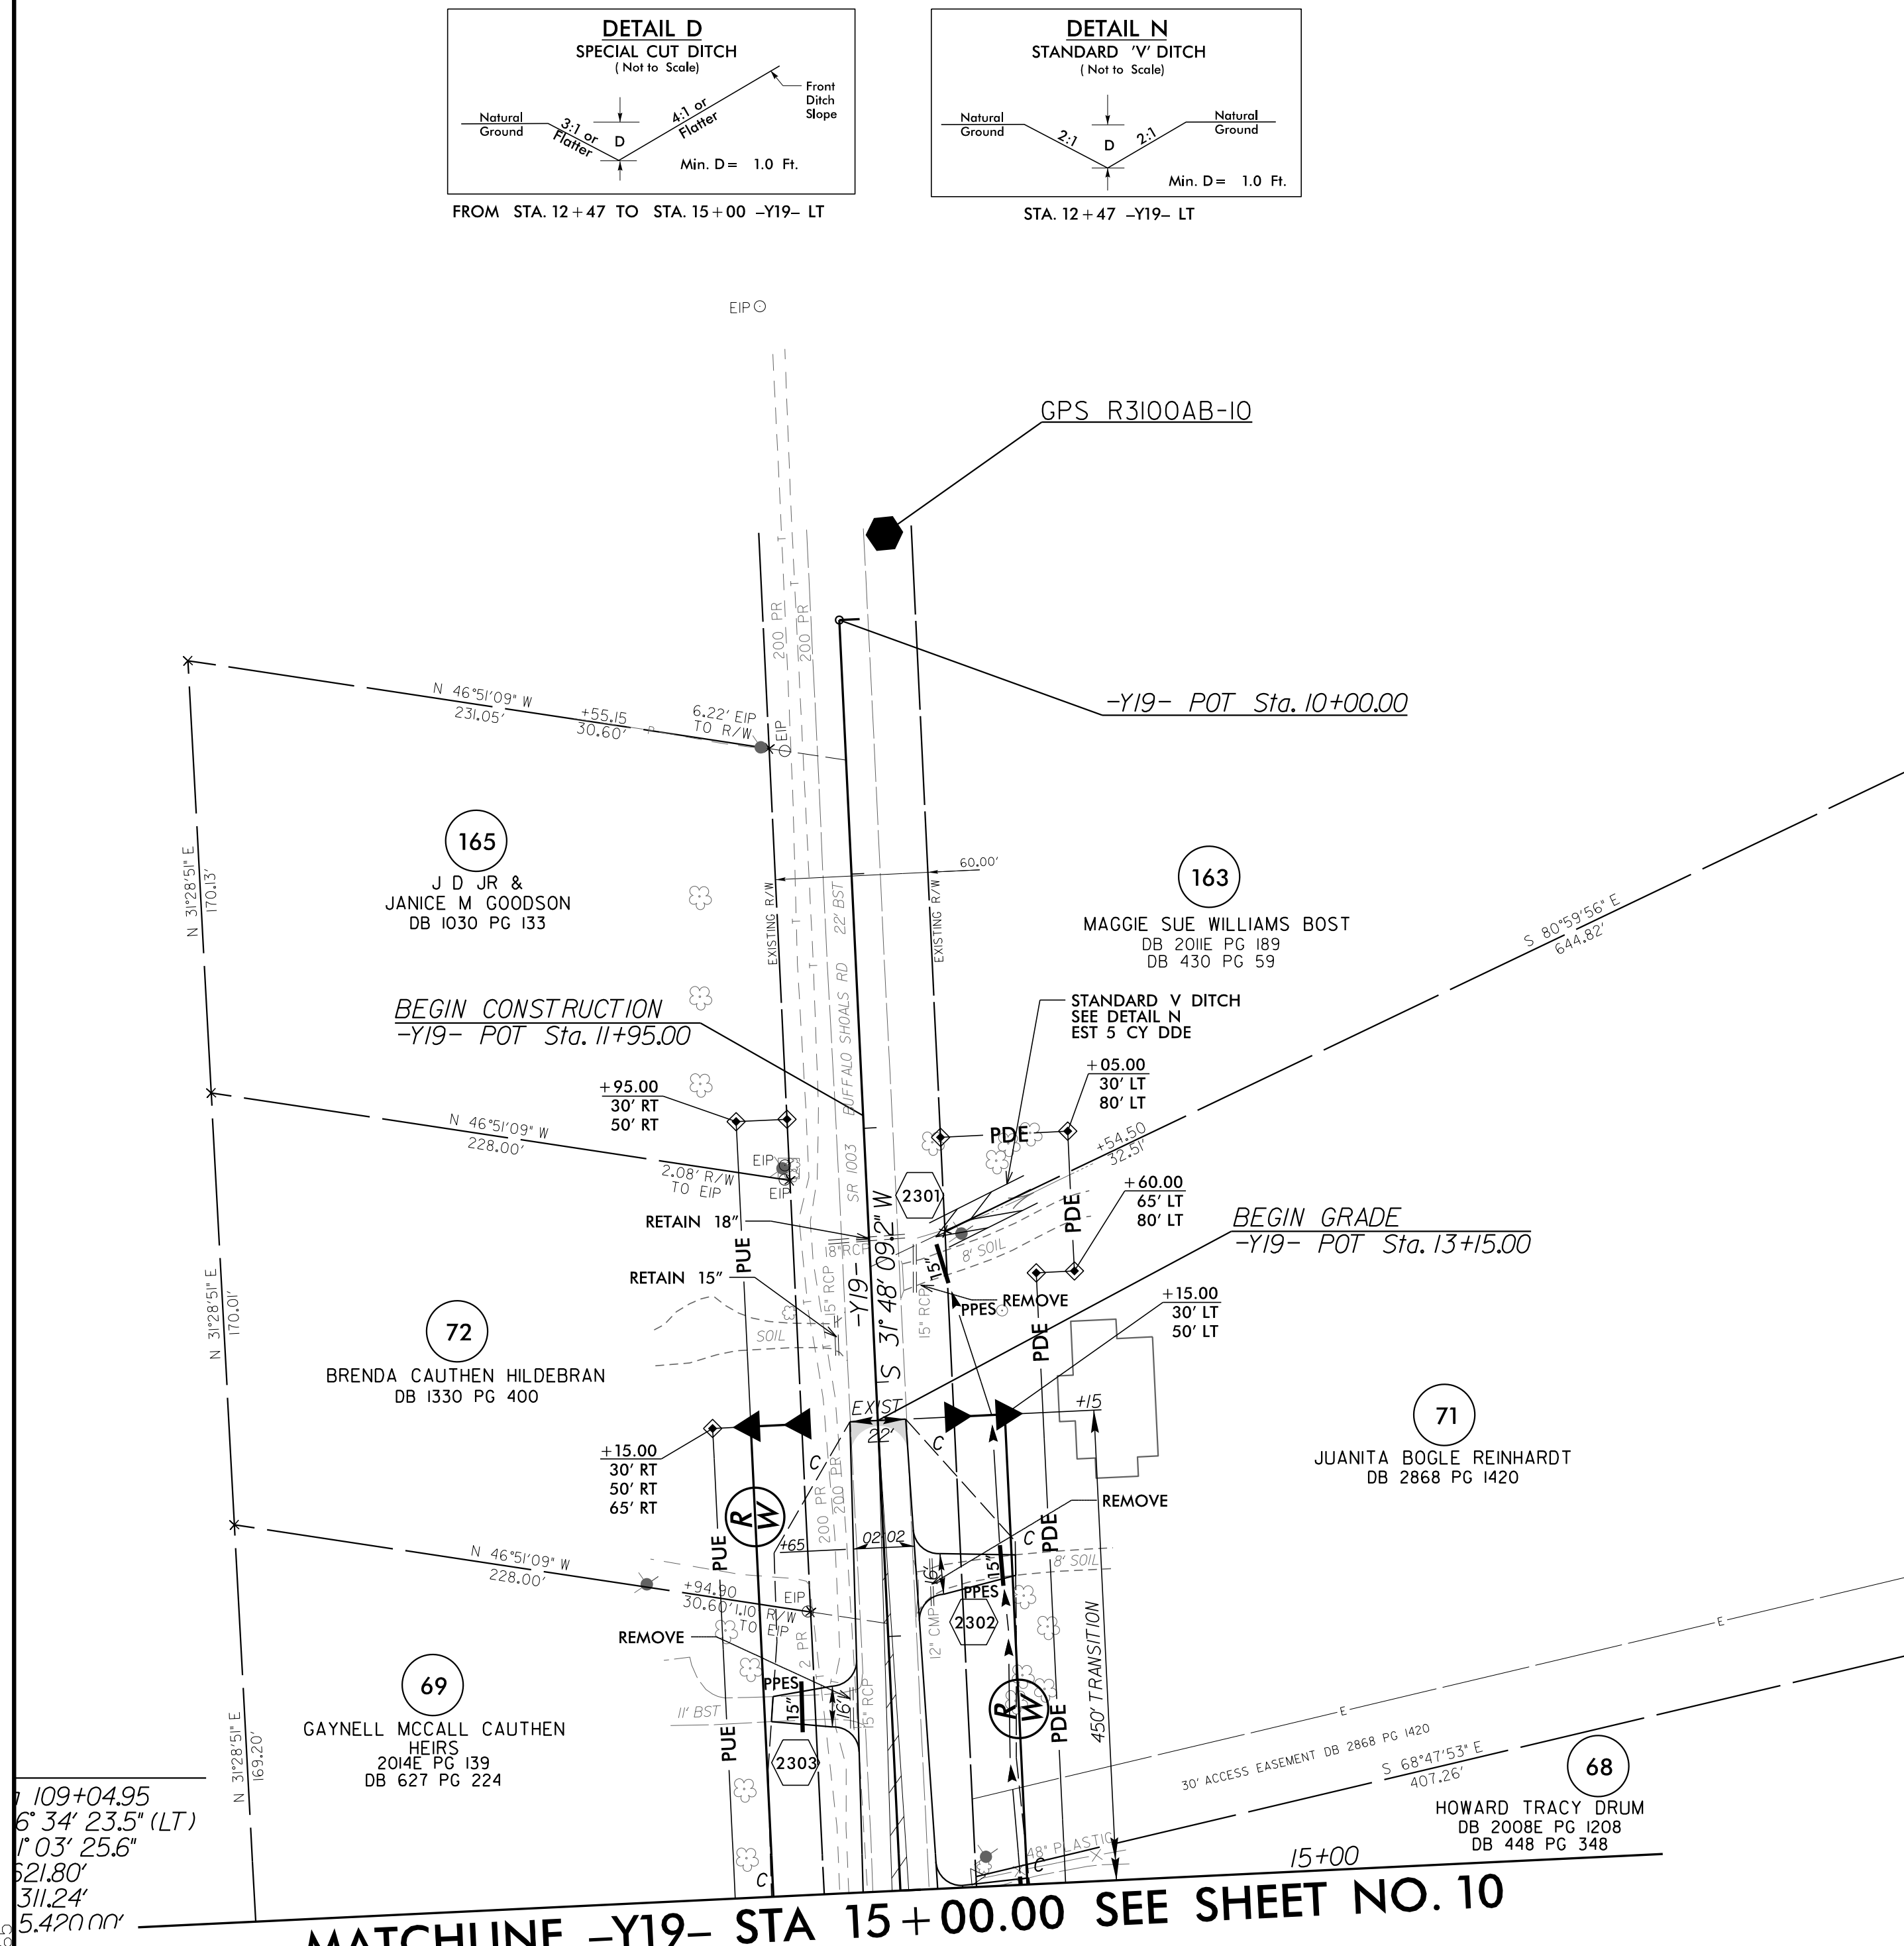

ALL DRIVEWAY RADII ARE 10' UNLESS OTHERWISE NOTED ON PLANS.

# MATCHLINE -Y19- STA 15 + 00.00 SEE SHEET NO. 10

8/17/99