



TEMPORARY CONCRETE BARRIER APPROACH END TREATMENT

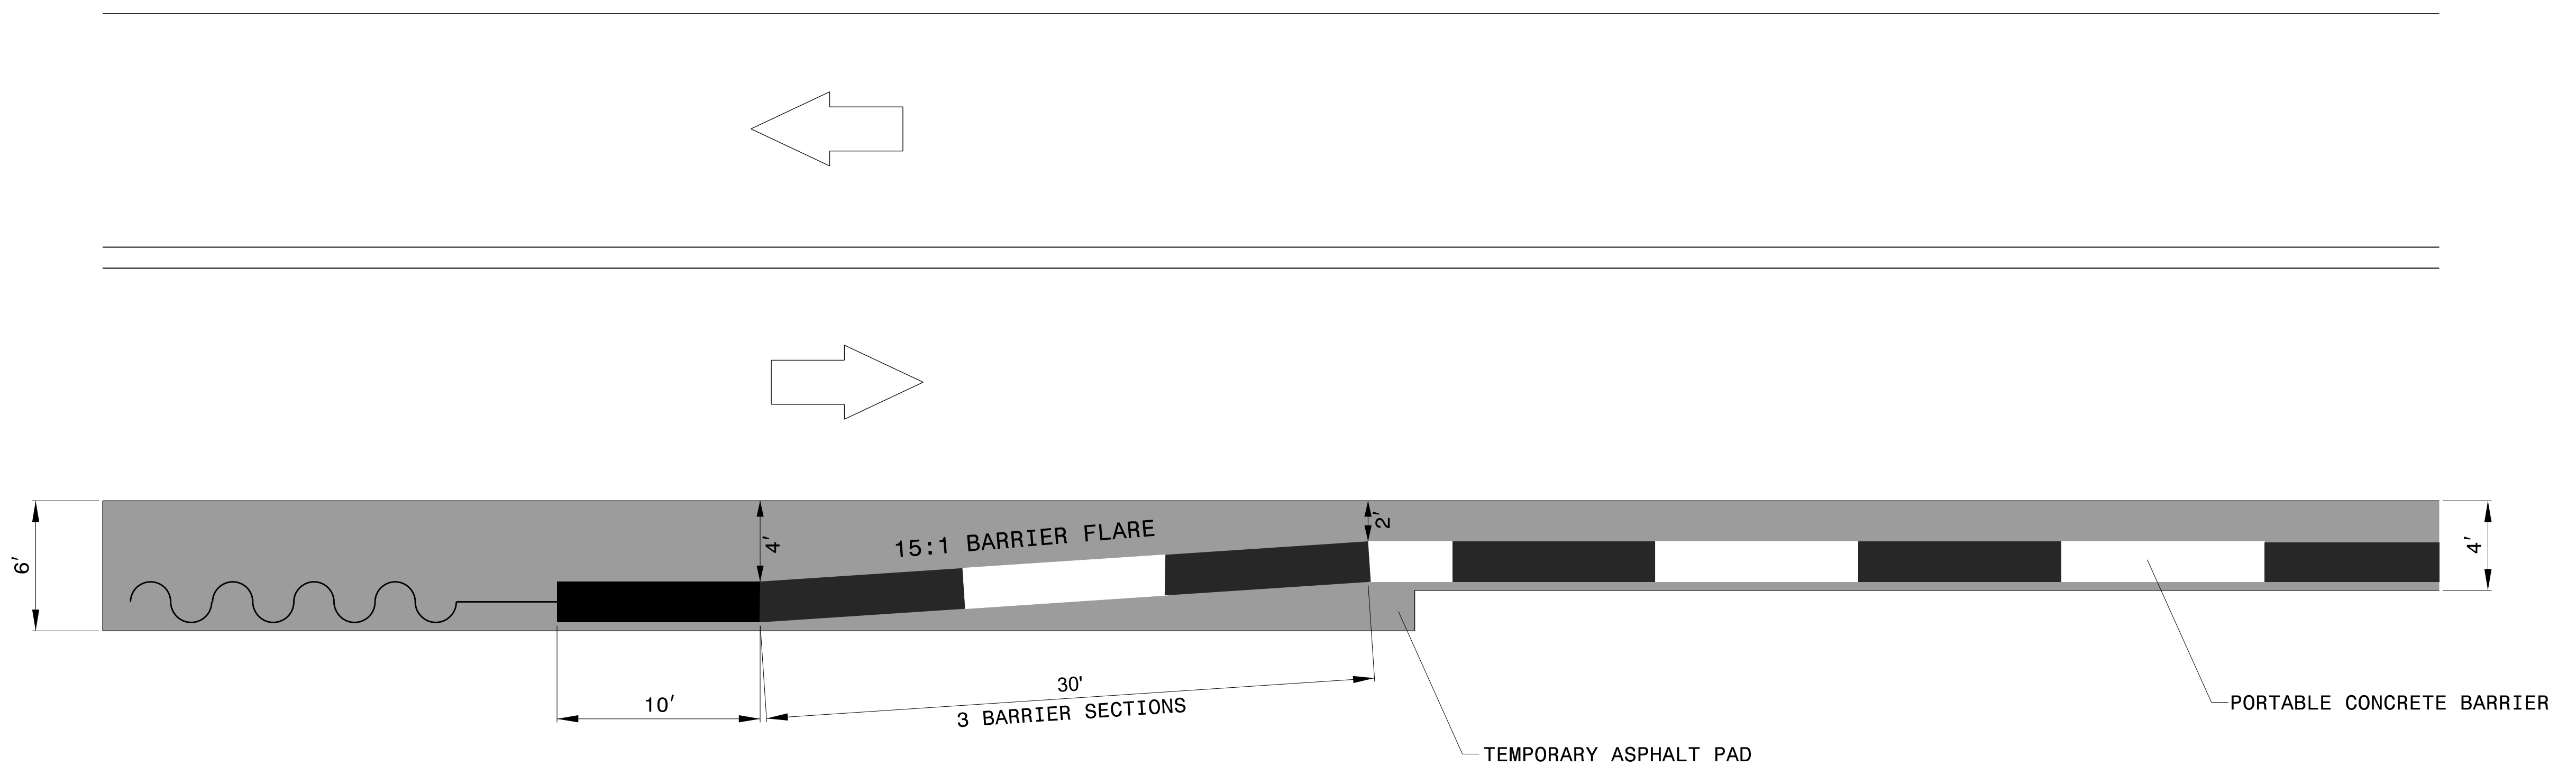

10/3/2016
 U:\TrafficControl\TCP\PLAN SHEETS\R-3100A_TC_TMP_02C_TEMPORARY_PCB_PLACEMENT_TYPICAL.dgn
 angood




Stantec Consulting Services Inc.
 801 Jones Franklin Road
 Suite 300
 Raleigh, NC 27606
 Tel. 919.851.6866
 Fax. 919.851.7024
 www.stantec.com
 License No. F-0672

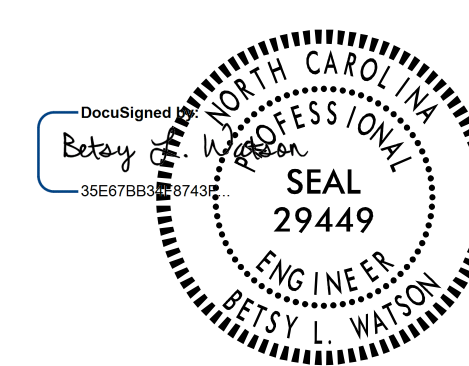

10/3/2016

DOCUMENT NOT CONSIDERED FINAL
UNLESS ALL SIGNATURES COMPLETED

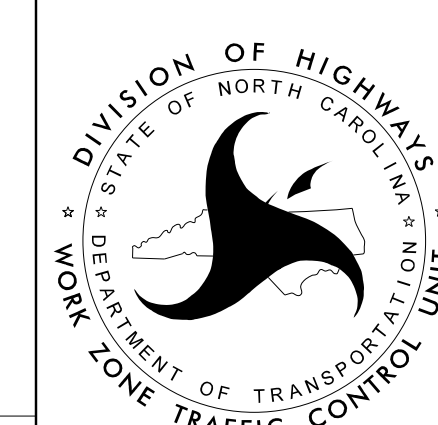

TEMPORARY
 PCB PLACEMENT
 TYPICAL