

PROJ. REFERENCE NO.	SHEET NO.
R-3100A	TMP-3A

## PHASE II

NC 16 -L-

### STEP 1:

IN A CONTINUOUS OPERATION USING TEMPORARY LANE CLOSURES USING RSD 1101.02 SHEET 1 OF 15 PERFORM THE FOLLOWING:

PAVE/WEDGE OVER EXISTING WIDENING AND PAVEMENT FROM -L- STA. 127+00 - 142+00 TO PREPARE FOR SHIFT TO PHASE II PATTERN (TMP-5H AND 5I).

REVISE THE NC 16 TRAFFIC PATTERN PLACING TWO LANE TWO WAY NC 16 TRAFFIC ONTO THE NEWLY CONSTRUCTED RIGHT AND LEFT SIDES AND CLOSE EXISTING SECTIONS. PLACE TEMPORARY PAVEMENT MARKINGS AND MARKERS FOR THE NEW TRAFFIC PATTERN. (TMP 5 SERIES)

RESET PCB AT CULVERT LOCATIONS. (TMP-5A,5B,5K, AND 5P)

CLOSE EXISTING DRIVEWAY AT -L- STA. 165+70. MAINTAIN ACCESS TO BURKE CHRISTIAN TOURS VIA THE DRIVEWAY TO THE NORTH AT STA. 162+80. BEGIN -CBT\_DR- REALIGNMENT (TMP-5K).

### STEP 2:

COMPLETE STAGE 2 CULVERT/PIPE REPLACEMENTS. (TMP-5A,5B,5K, AND 5P).


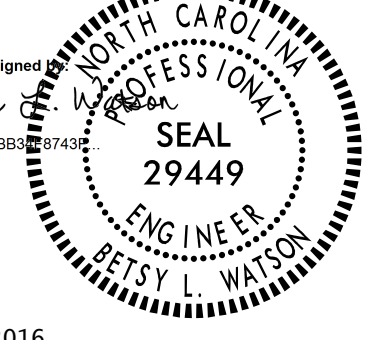

USING TEMPORARY LANE CLOSURES, PER RSD 1101.02 SHEET 1 OF 15 PERFORM THE FOLLOWING:

CONSTRUCT NC 16 WIDENING AS FOLLOWS (TMP SERIES 5). MAINTAIN ACCESS FOR DRIVEWAYS AND Y-LINES ALONG NC 16 BY EITHER OMITTING A PORTION OF THE MEDIAN CURB AND GUTTER AS NECESSARY, OR BY USING INCIDENTAL STONE OR PLATES.

- L- 12+00- 94+70 LT
- L- 108+05-142+00 LT
- L- 127+00-240+00 RT

COMPLETE -CBT\_DR- REALIGNMENT (TMP-5K).

10/3/2016  
U:\TrafficControl\TCP\PLAN SHEETS\R-3100A\_TC\_TMP\_03A\_PHASE\_02.dgn  
angood

 <p>Stantec Consulting Services Inc. 801 Jones Franklin Road Suite 300 Raleigh, NC 27606 Tel. 919.851.6866 Fax. 919.851.7024 www.stantec.com License No. F-0672</p>	<p>DocuSigned by: Betsy L. Watson 35E67885E0745F</p>  <p>10/3/2016</p> <p>DOCUMENT NOT CONSIDERED FINAL UNLESS ALL SIGNATURES COMPLETED</p>	 <p>DIVISION OF HIGHWAYS STATE OF NORTH CAROLINA DEPARTMENT OF TRANSPORTATION WORK ZONE TRAFFIC CONTROL UNIT</p>	<p>PHASING</p>
--	--	---	----------------