

10/3/2016
U:\TrafficControl\TCP\PLAN SHEETS\R-3100A_TC_TMP_04B_PHASE_I.dgn
angood

Stantec


Stantec Consulting Services Inc.
801 Jones Franklin Road
Suite 300
Raleigh, NC 27606
Tel. 919.851.6866
Fax. 919.851.7024
www.stantec.com
License No. F-0672

DocuSigned by:
Betsy L. Watson
35E78B5E-97459

PROFESSIONAL
SEAL
29449
ENGINEER
BETSY L. WATSON

10/3/2016

DOCUMENT NOT CONSIDERED FINAL
UNLESS ALL SIGNATURES COMPLETED

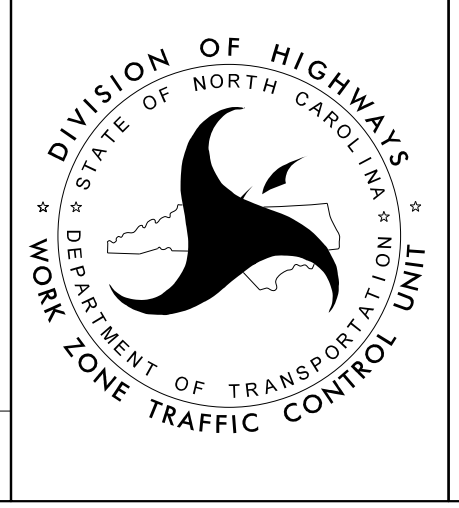

PHASE I