


PROJ. REFERENCE NO.	SHEET NO.
R-3100A	TMP-4E

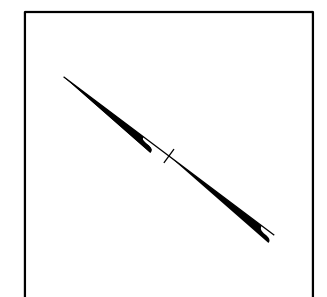

90+00


80+00

85+00

MATCHLINE -L- STA. 78+00
SHEET TMP-4D

MATCHLINE -L- STA. 91+00
SHEET TMP-4F

-L- NC 16

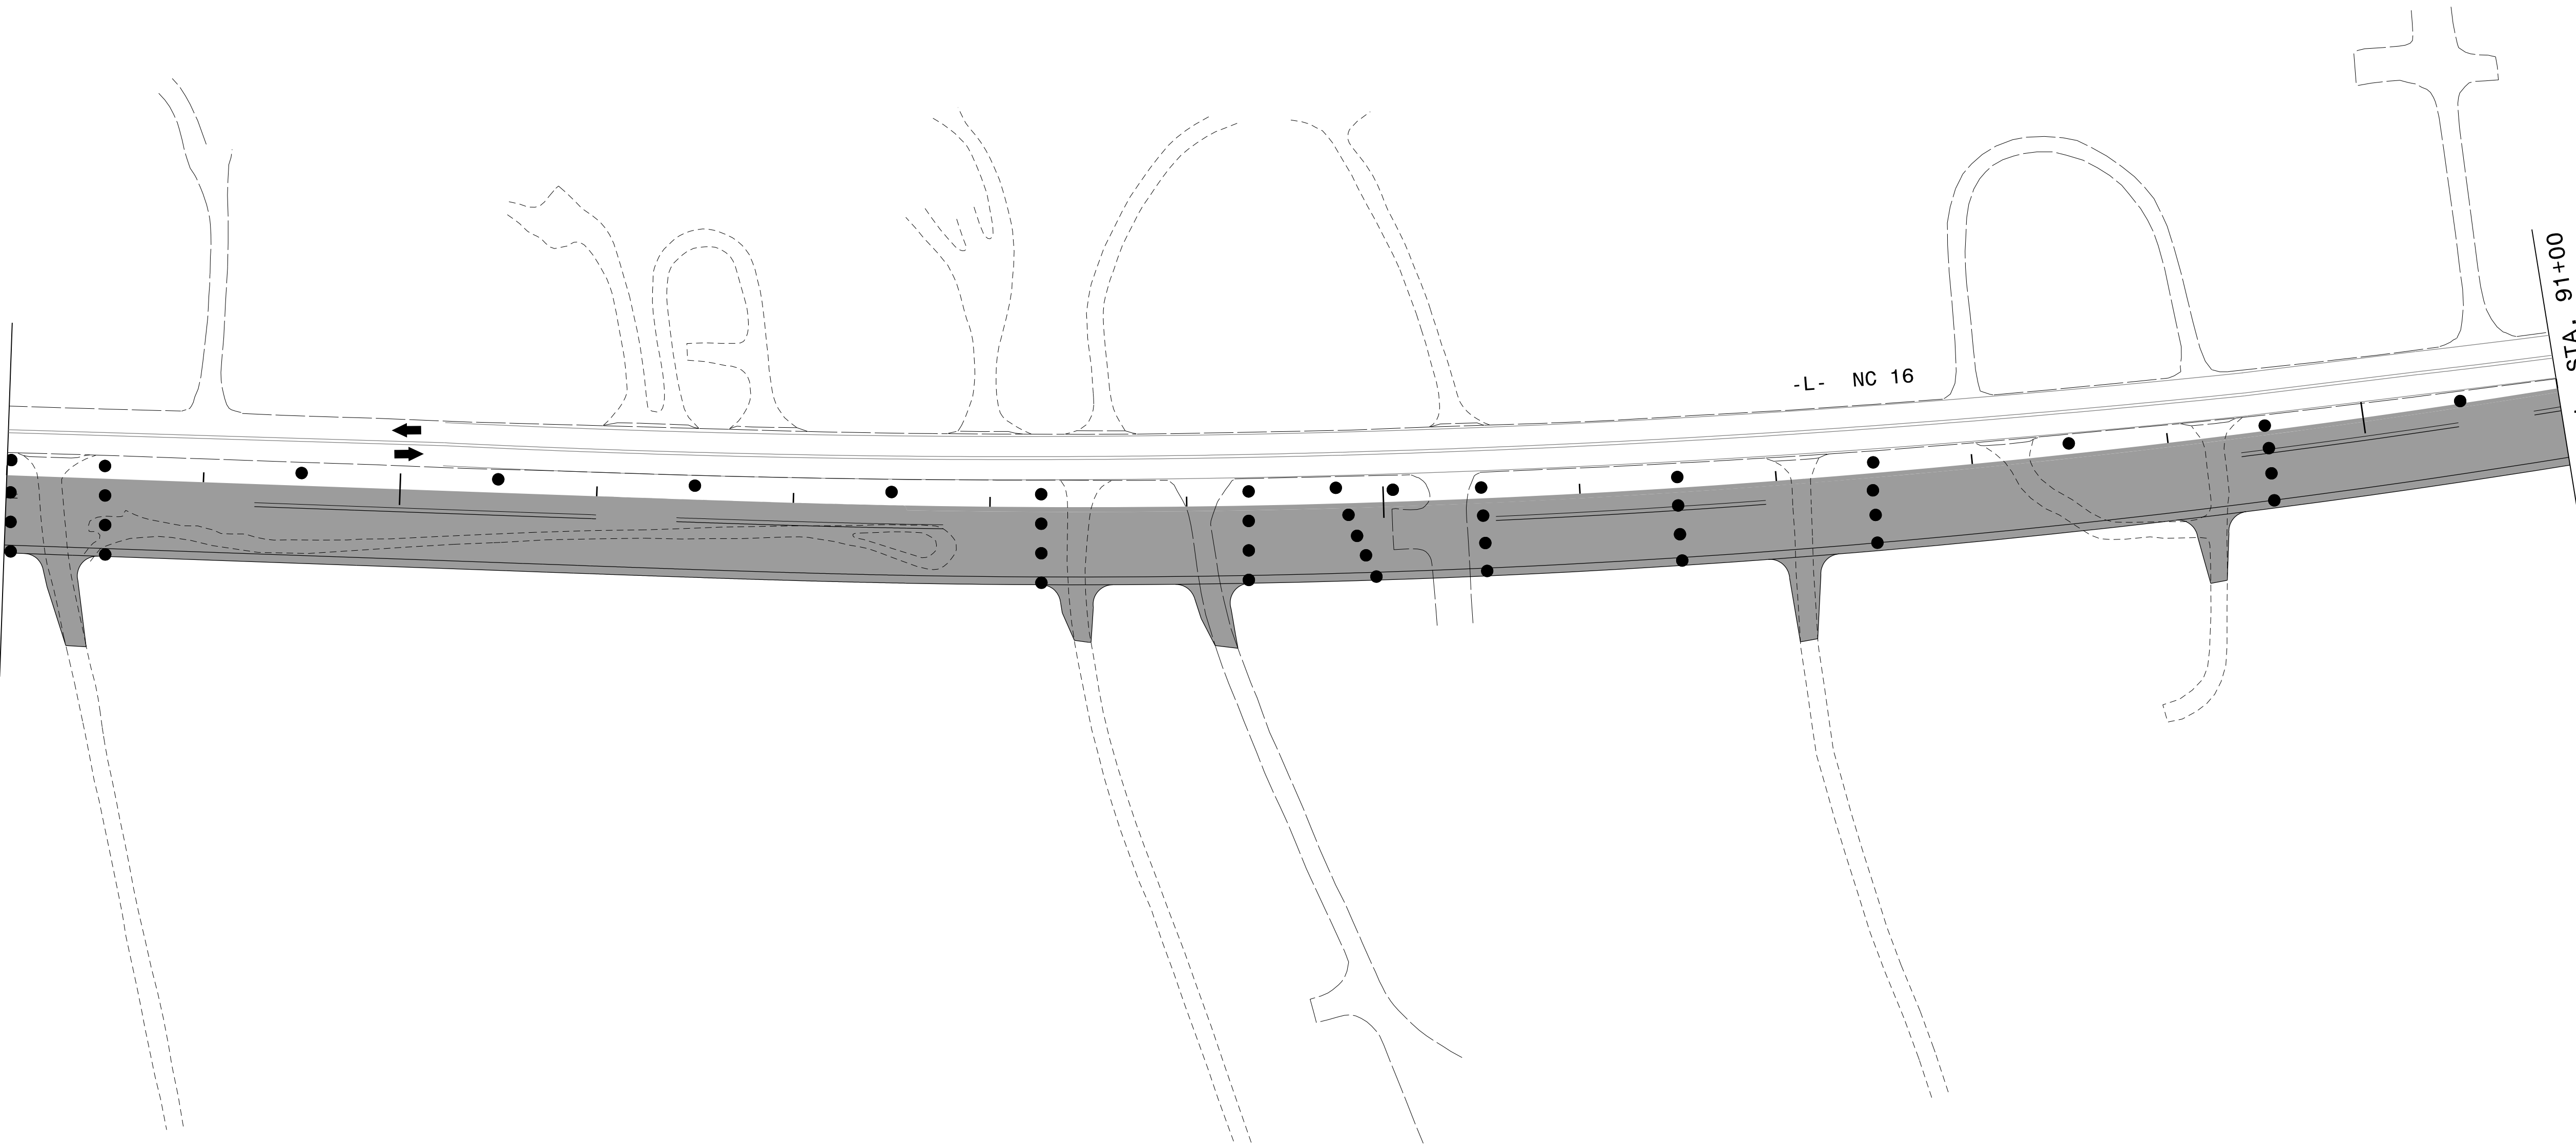

10/3/2016
U:\TrafficControl\TCP\PLAN SHEETS\R-3100A_TC_TMP_04E_PHASE_1.dgn
angood

Stantec Consulting Services Inc.
801 Jones Franklin Road
Suite 300
Raleigh, NC 27606
Tel. 919.851.6866
Fax. 919.851.7024
www.stantec.com
License No. F-0672

DocuSigned by:
Betsy L. Watson
35E67855-8745F

10/3/2016

DOCUMENT NOT CONSIDERED FINAL
UNLESS ALL SIGNATURES COMPLETED

PHASE I