
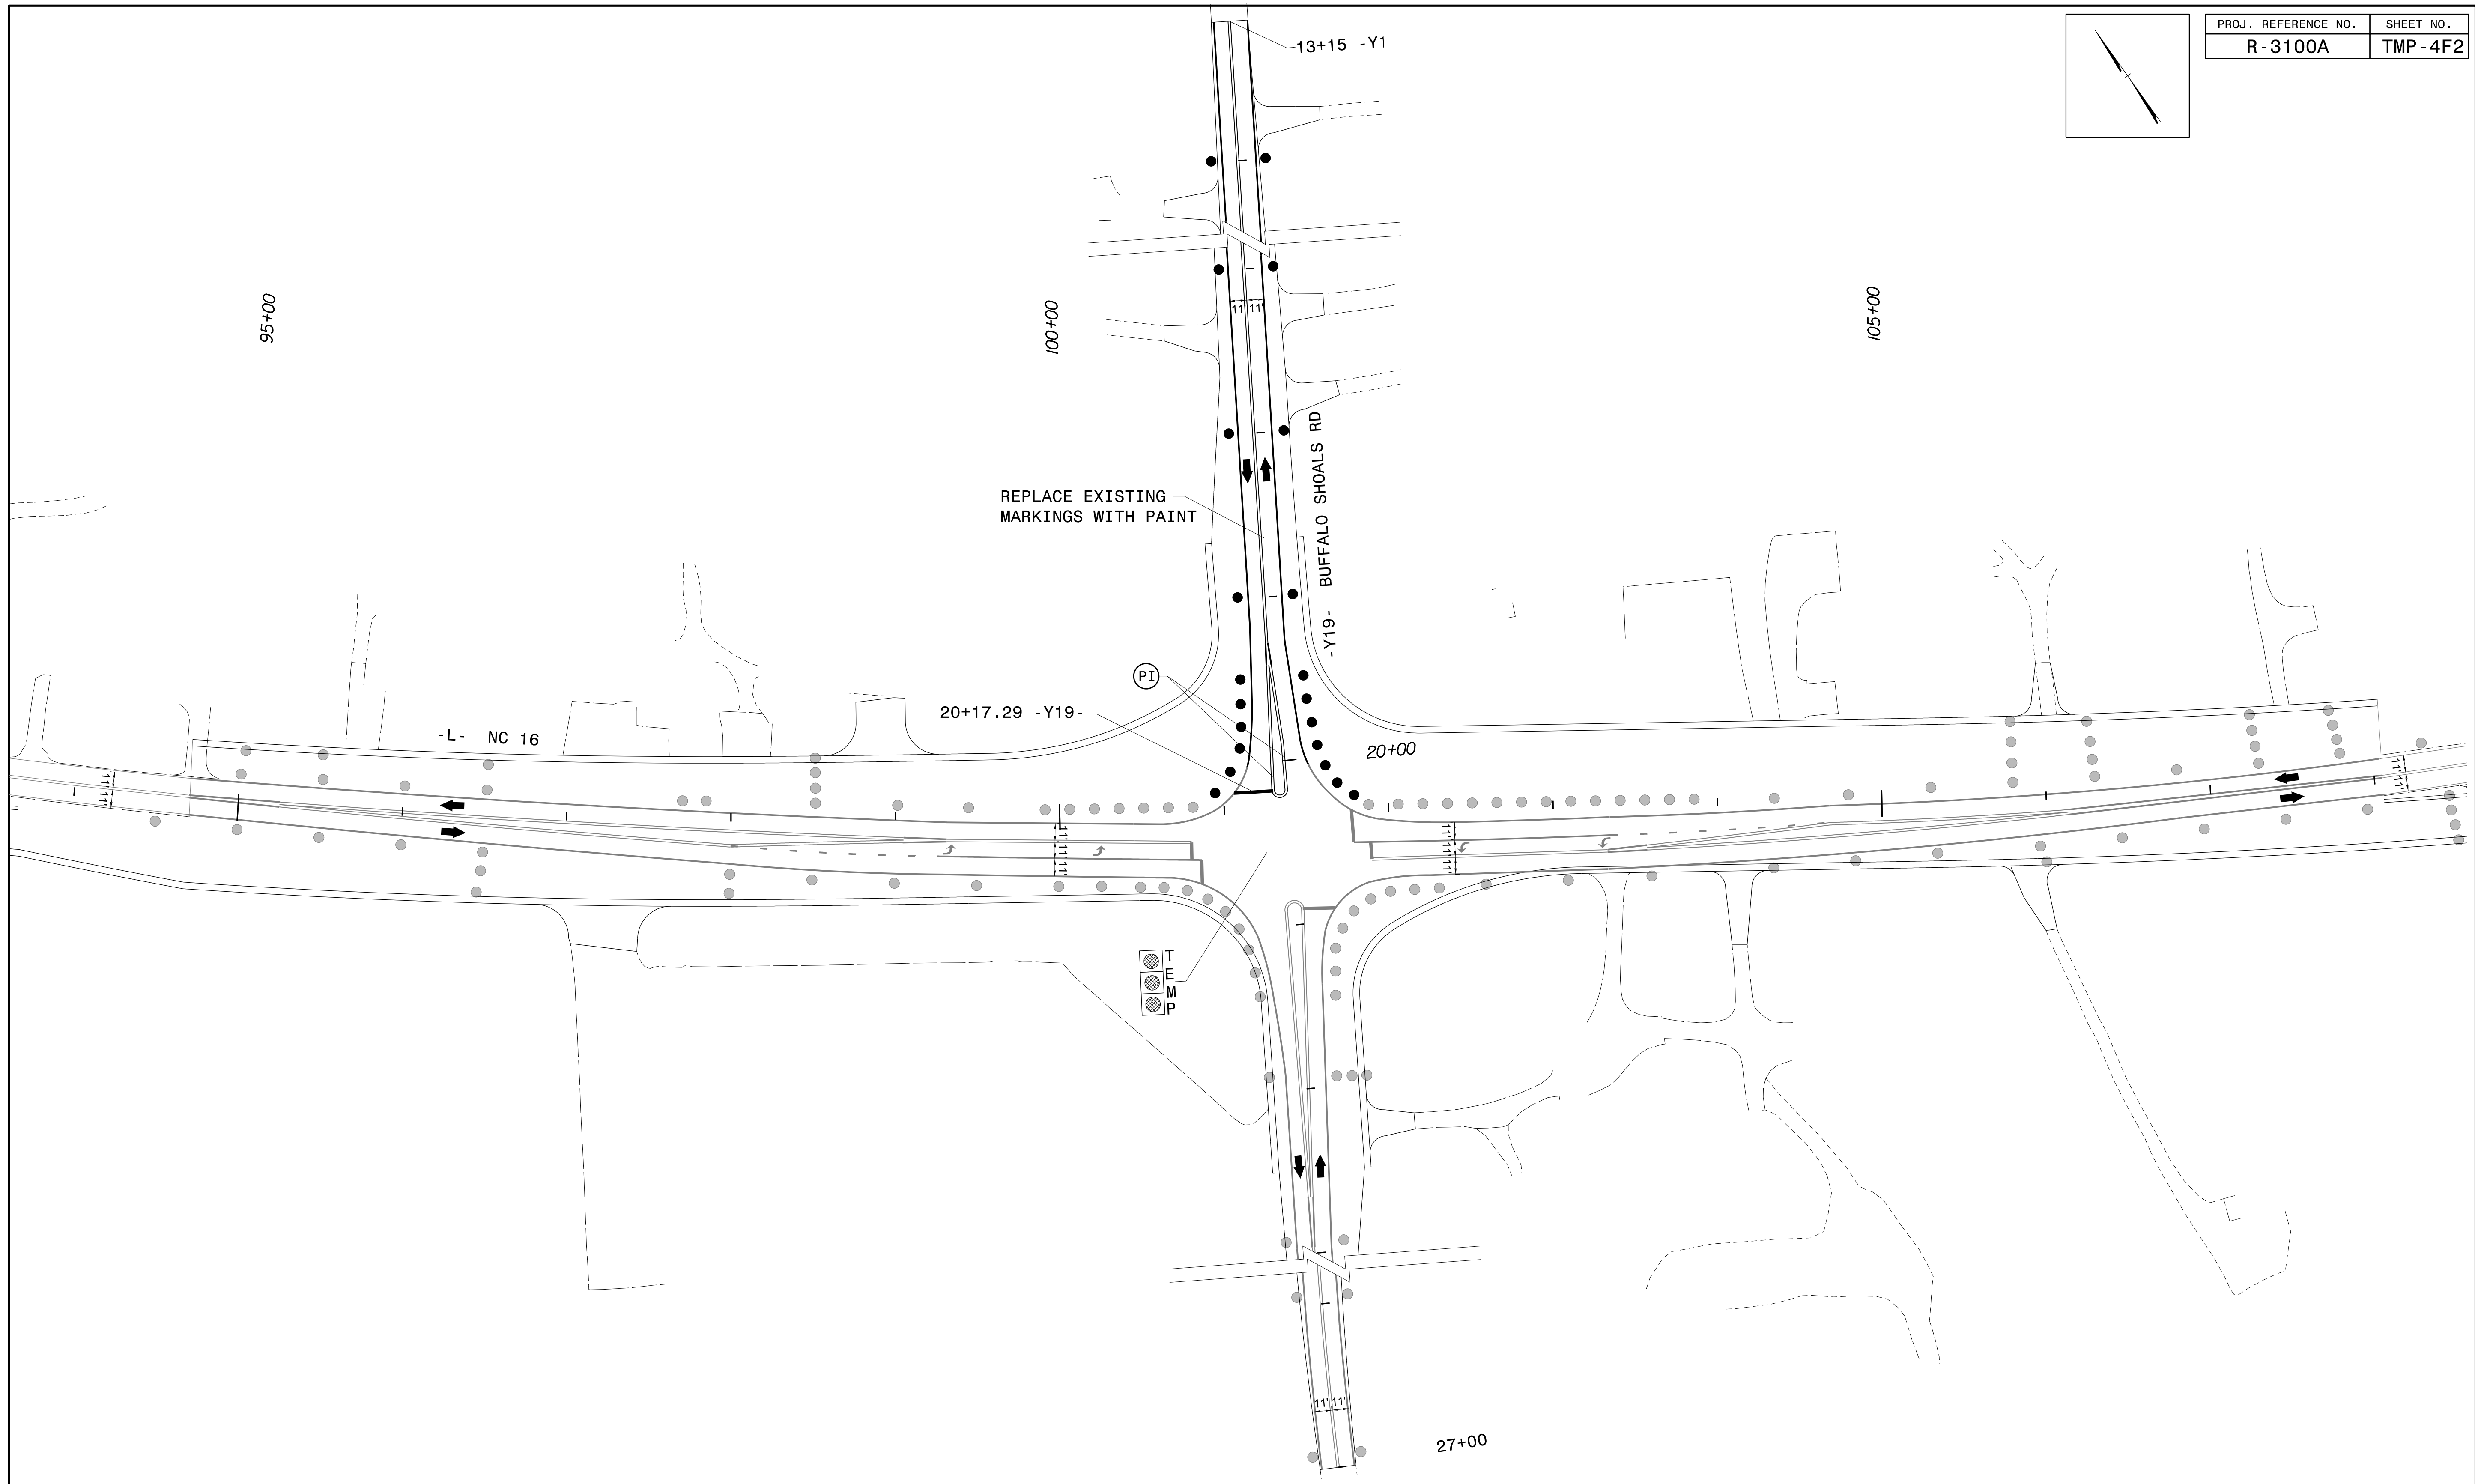
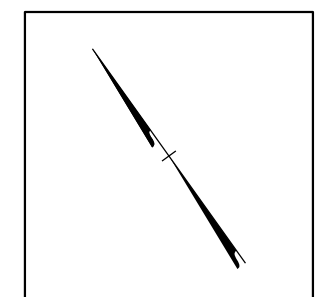



PROJ. REFERENCE NO.	SHEET NO.
R-3100A	TMP-4F2

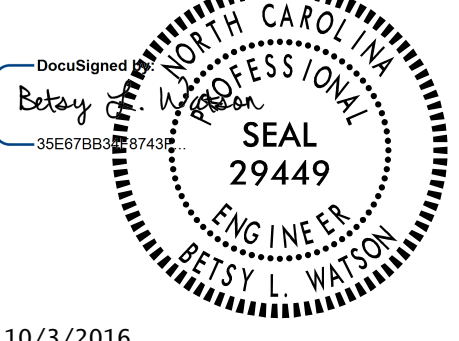

10/3/2016
 U:\TrafficControl\TCP\PLAN SHEETS\R-3100A_TC_TMP_04F2_PHASE_I_STEP_03.dgn
 angood


 Stantec Consulting Services Inc.
 801 Jones Franklin Road
 Suite 300
 Raleigh, NC 27606
 Tel. 919.851.6866
 Fax. 919.851.7024
 www.stantec.com
 License No. F-0672

DocuSigned by:
 Betsy L. Watson

 10/3/2016
 DOCUMENT NOT CONSIDERED FINAL
 UNLESS ALL SIGNATURES COMPLETED

DIVISION OF HIGHWAYS
 STATE OF NORTH CAROLINA

 WORK ZONE TRAFFIC CONTROL UNIT

PHASE I
 BUFFALO SHOALS RD
 STEP 2C