
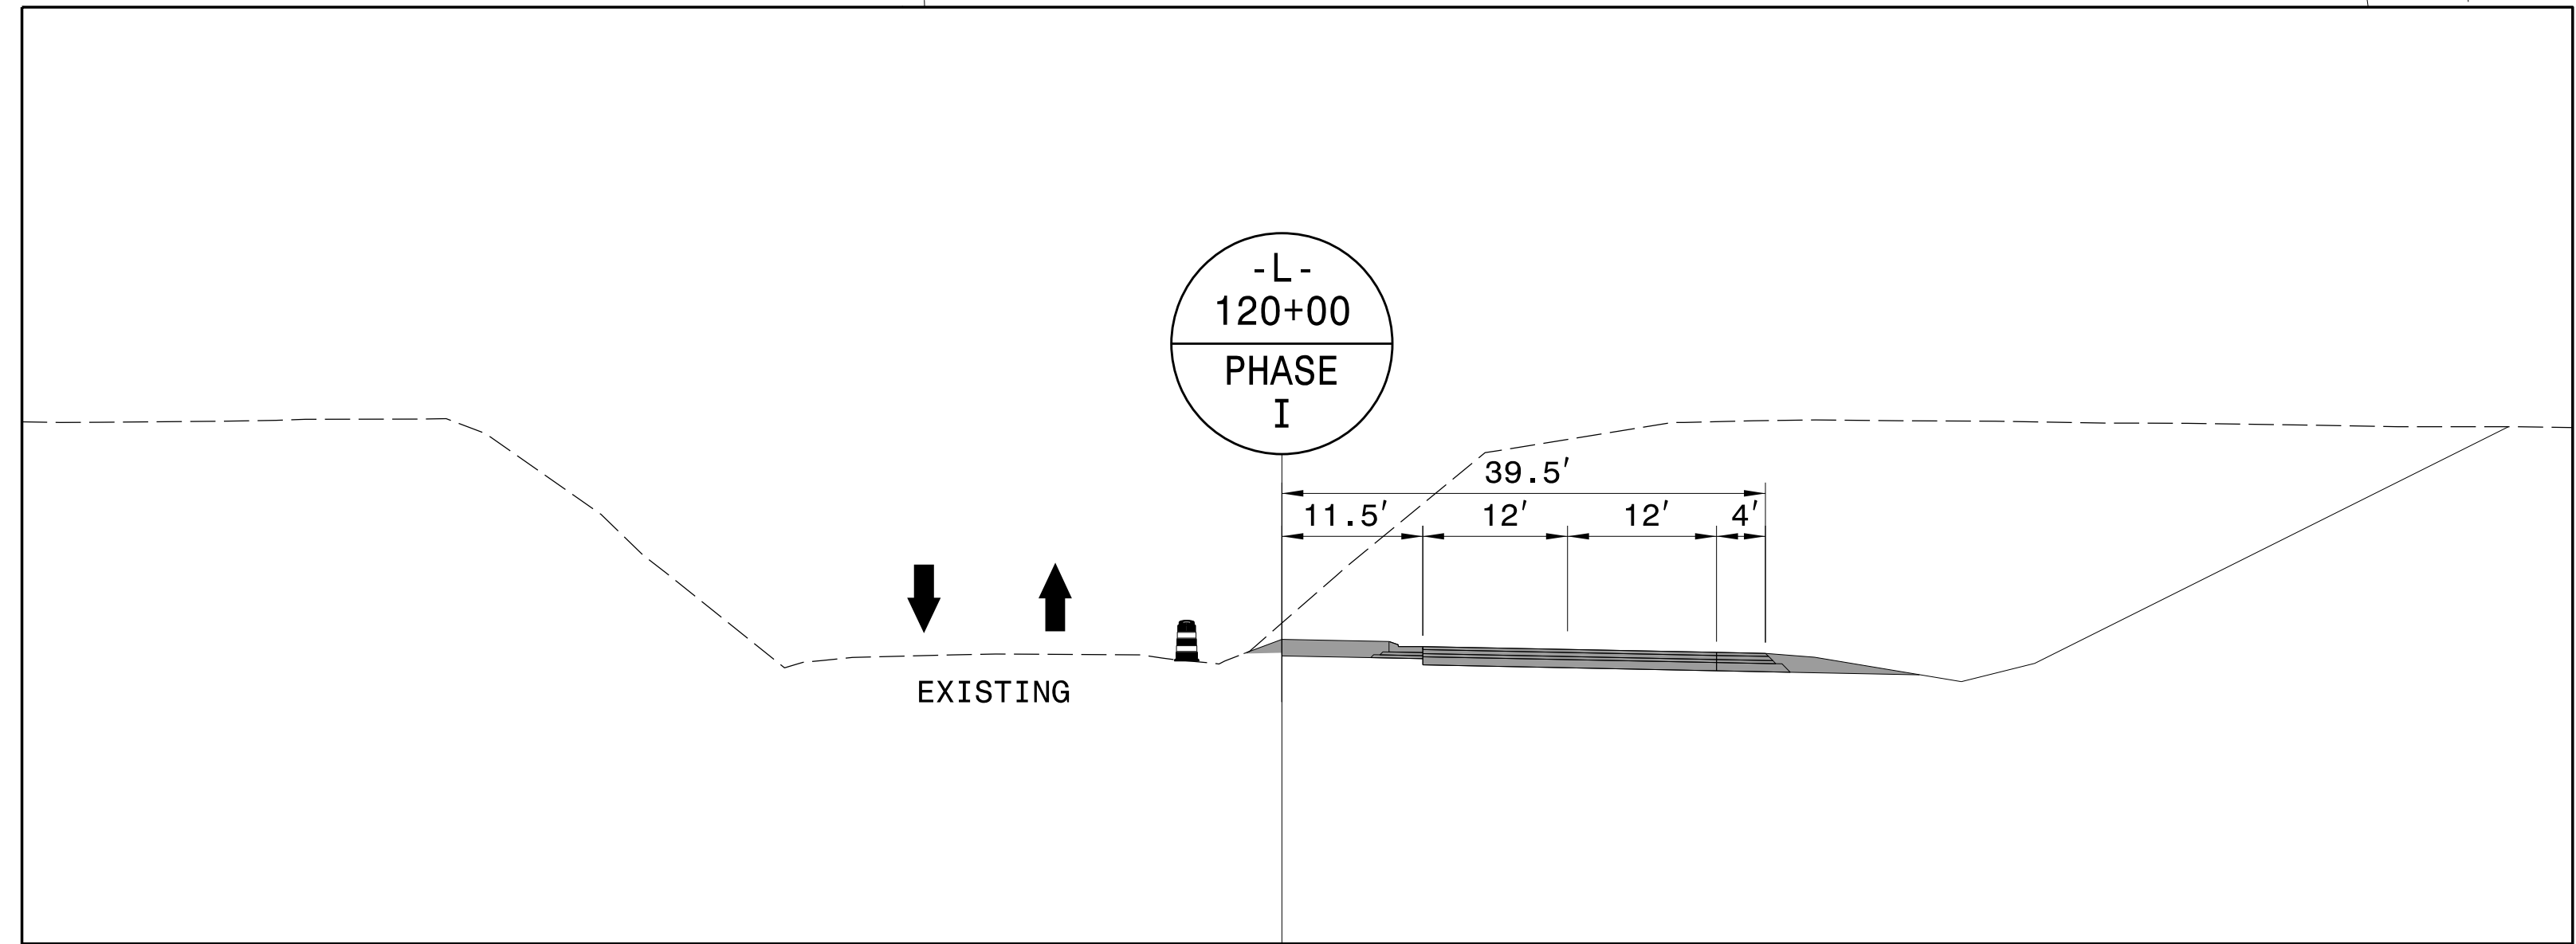


PROJ. REFERENCE NO.	SHEET NO.
R-3100A	TMP-4H

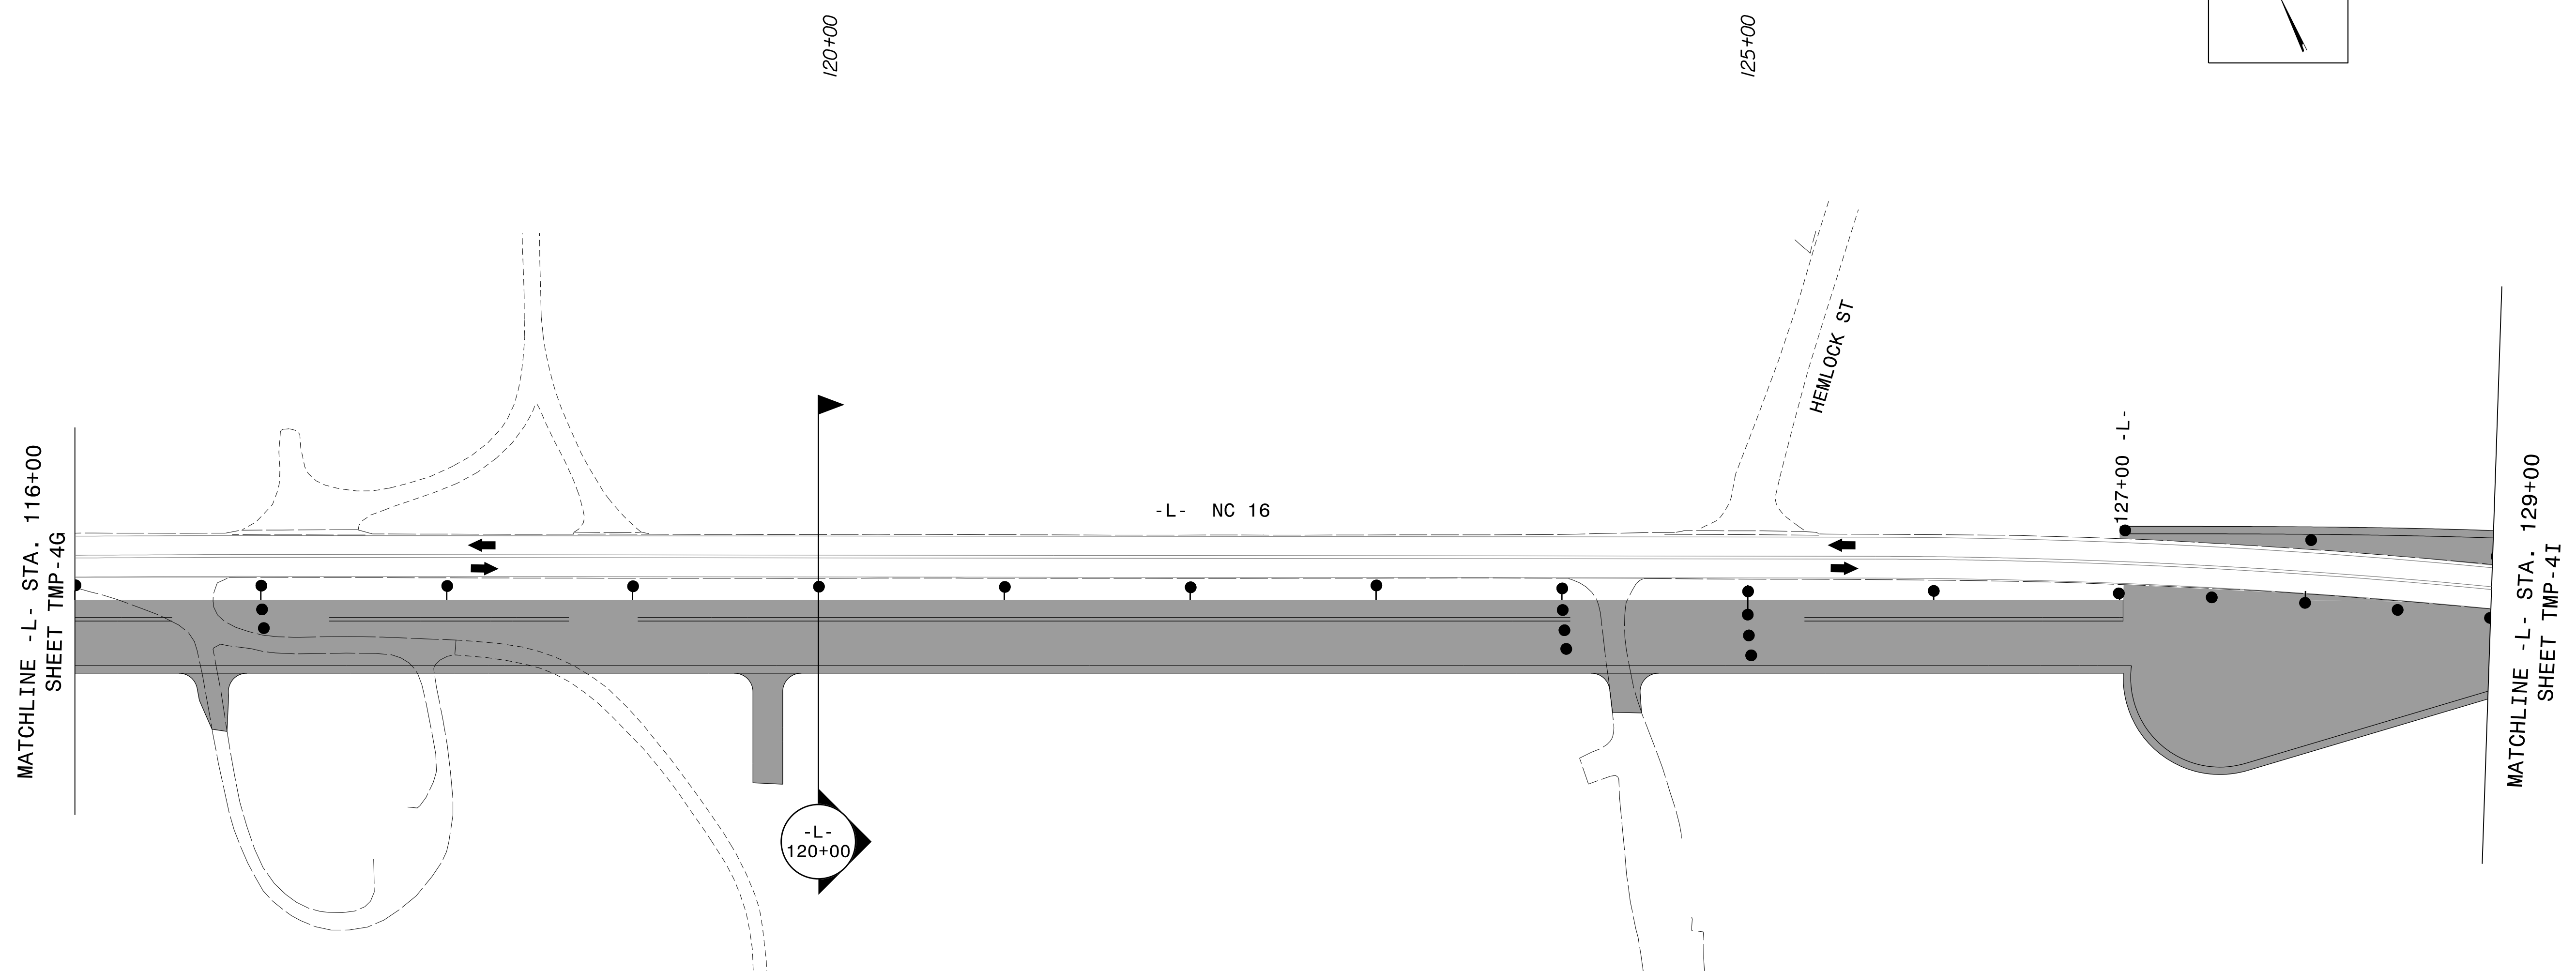


10/3/2016  
U:\TrafficControl\TCP\PLAN SHEETS\R-3100A\_TC\_TMP\_04H\_PHASE\_1.dgn  
angood

**Stantec**  
 Stantec Consulting Services Inc.  
 801 Jones Franklin Road  
 Suite 300  
 Raleigh, NC 27606  
 Tel. 919.851.6866  
 Fax. 919.851.7024  
 www.stantec.com  
 License No. F-0672

DocuSigned by:  
 Betsy L. Watson  
 35E67885-8745-4050-8000-000000000000

PROFESSIONAL SEAL  
 29449  
 ENGINEER  
 BETSY L. WATSON

10/3/2016

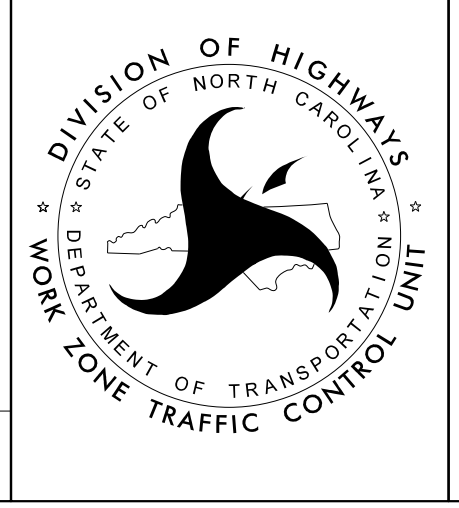

PHASE I