


PROJ. REFERENCE NO.	SHEET NO.
R-3100A	TMP-5

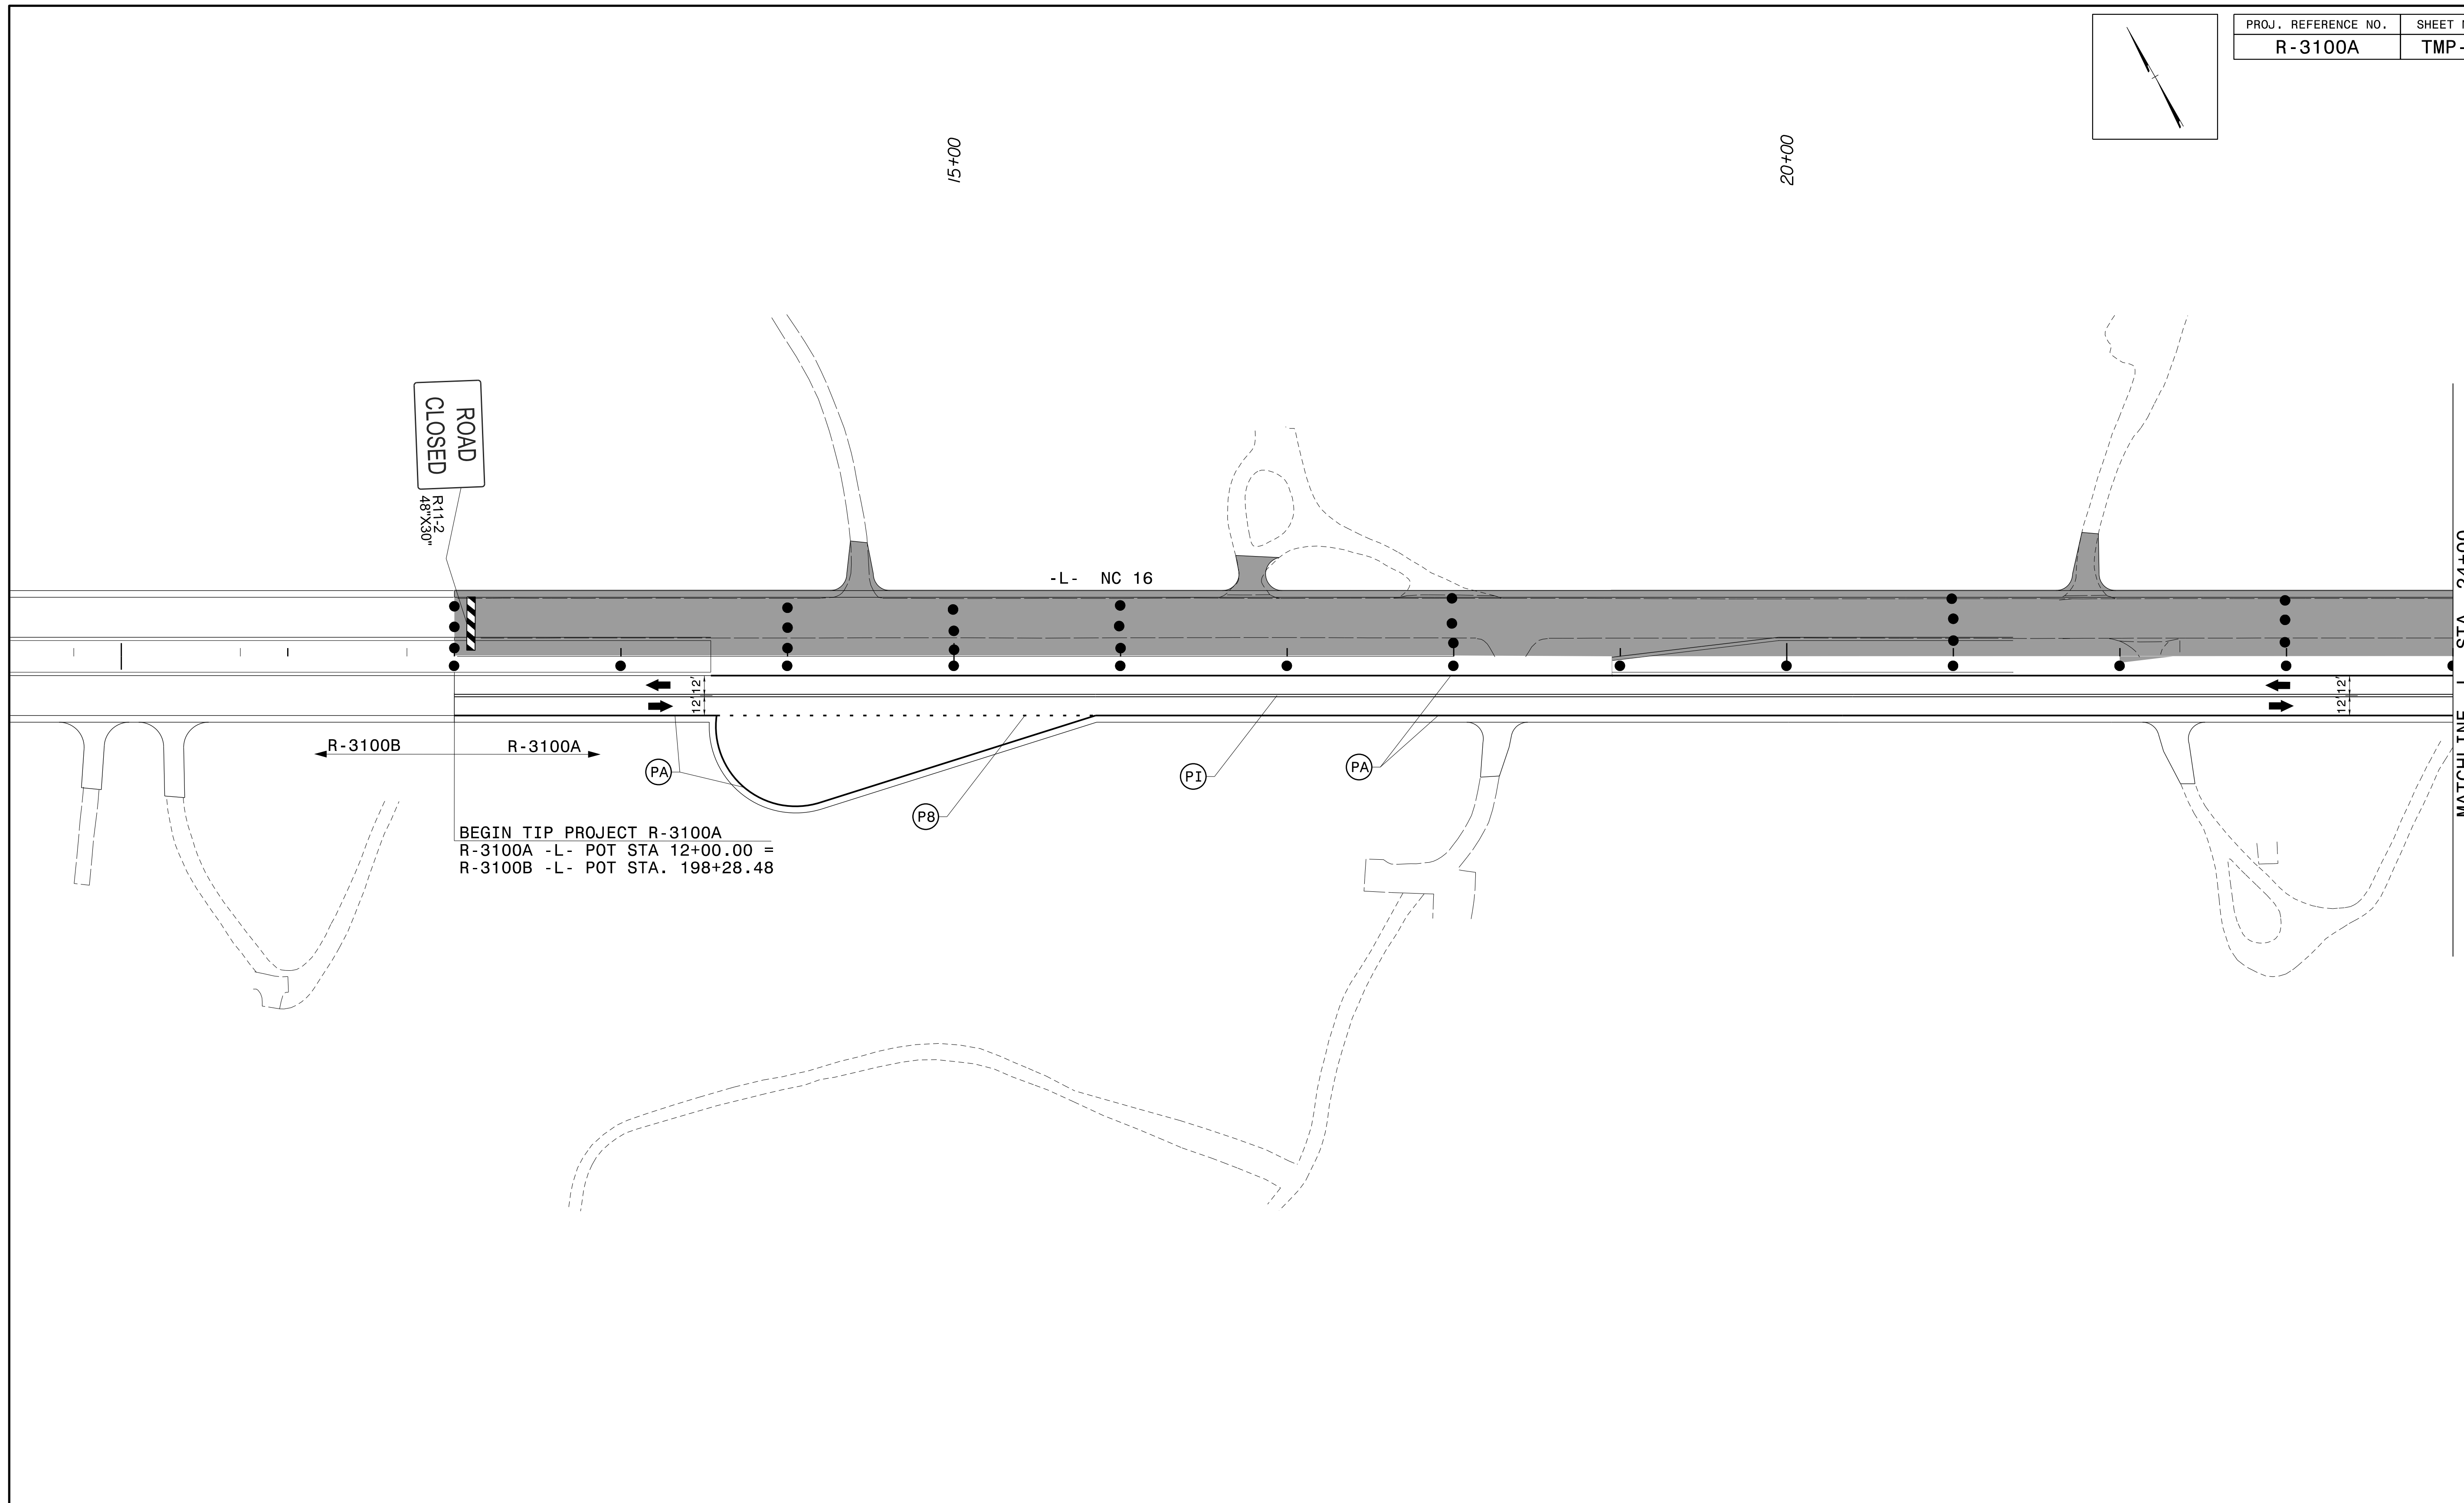

R-3100B ←      → R-3100A

BEGIN TIP PROJECT R-3100A  
R-3100A -L- POT STA 12+00.00 =  
R-3100B -L- POT STA. 198+28.48

MATCHLINE -L- STA. 24+00  
SHEET TMP-5A


10/3/2016  
U:\TrafficControl\TCP\PLAN SHEETS\R-3100A\_TC\_TMP\_05\_PHASE\_II.dgn  
angood

Stantec Consulting Services Inc.  
801 Jones Franklin Road  
Suite 300  
Raleigh, NC 27606  
Tel. 919.851.6866  
Fax. 919.851.7024  
www.stantec.com  
License No. F-0672

DocuSigned by:  
Betsy L. Watson  
35E67855-8745F

10/3/2016

DOCUMENT NOT CONSIDERED FINAL  
UNLESS ALL SIGNATURES COMPLETED

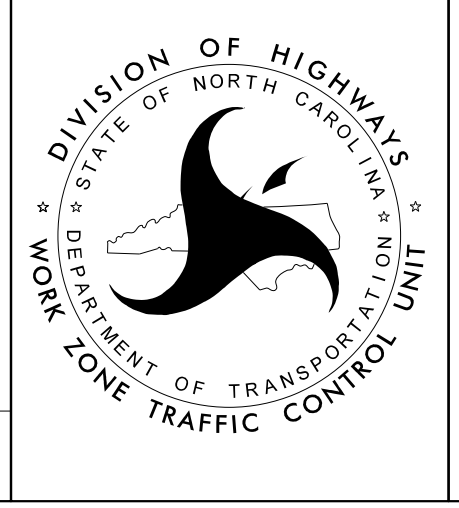

PHASE II