


| | |
|---------------------|-----------|
| PROJ. REFERENCE NO. | SHEET NO. |
| R-3100A | TMP-5E |

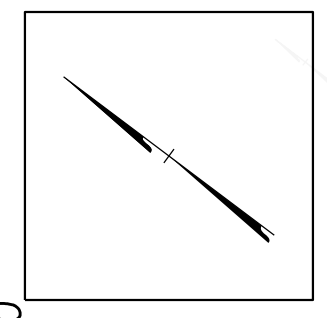


90+00

80+00

85+00

MATCHLINE -L- STA. 78+00
SHEET TMP-5D


MATCHLINE -L- STA. 91+00
SHEET TMP-5F

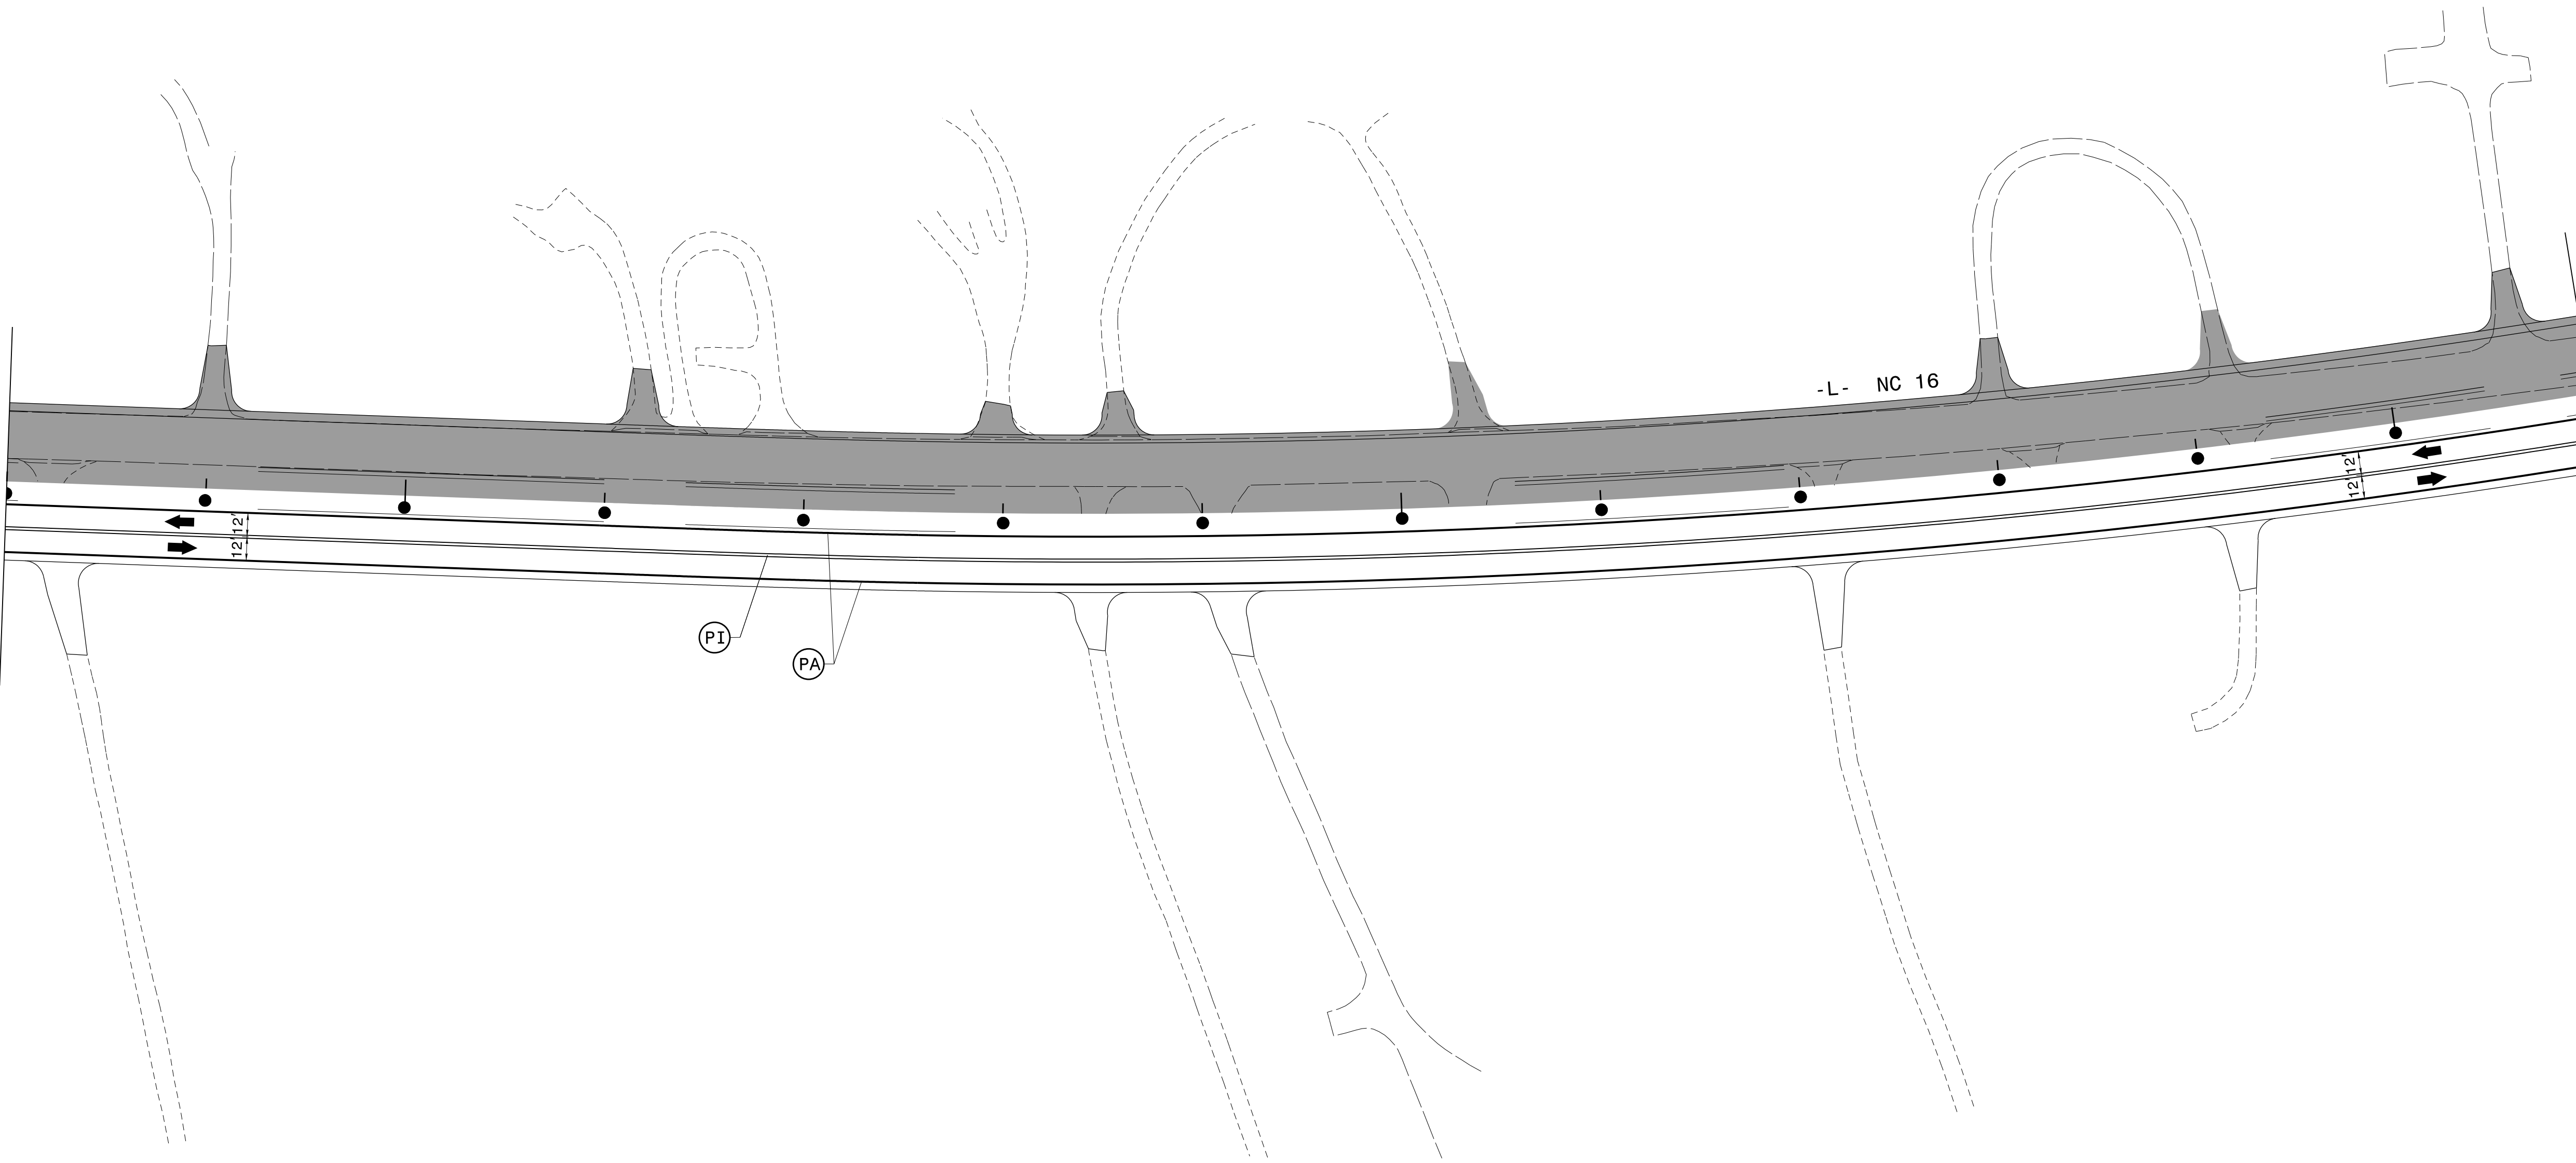

10/3/2016
U:\TrafficControl\TCP\PLAN SHEETS\R-3100A_TC_TMP_05E_PHASE_II.dgn
angood


 **Stantec**
 Stantec Consulting Services Inc.
 801 Jones Franklin Road
 Suite 300
 Raleigh, NC 27606
 Tel. 919.851.6866
 Fax. 919.851.7024
 www.stantec.com
 License No. F-0672

DocuSigned by:
 Betsy L. Watson
 35E67855-8745F

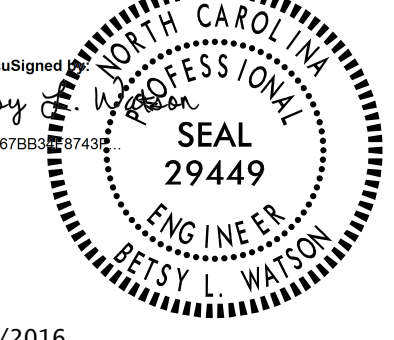

10/3/2016

DOCUMENT NOT CONSIDERED FINAL
 UNLESS ALL SIGNATURES COMPLETED



DIVISION OF HIGHWAYS
 STATE OF NORTH CAROLINA
 DEPARTMENT OF TRANSPORTATION
 WORK ZONE TRAFFIC CONTROL UNIT

PHASE II