


PROJ. REFERENCE NO.	SHEET NO.
R-3100A	TMP-5J

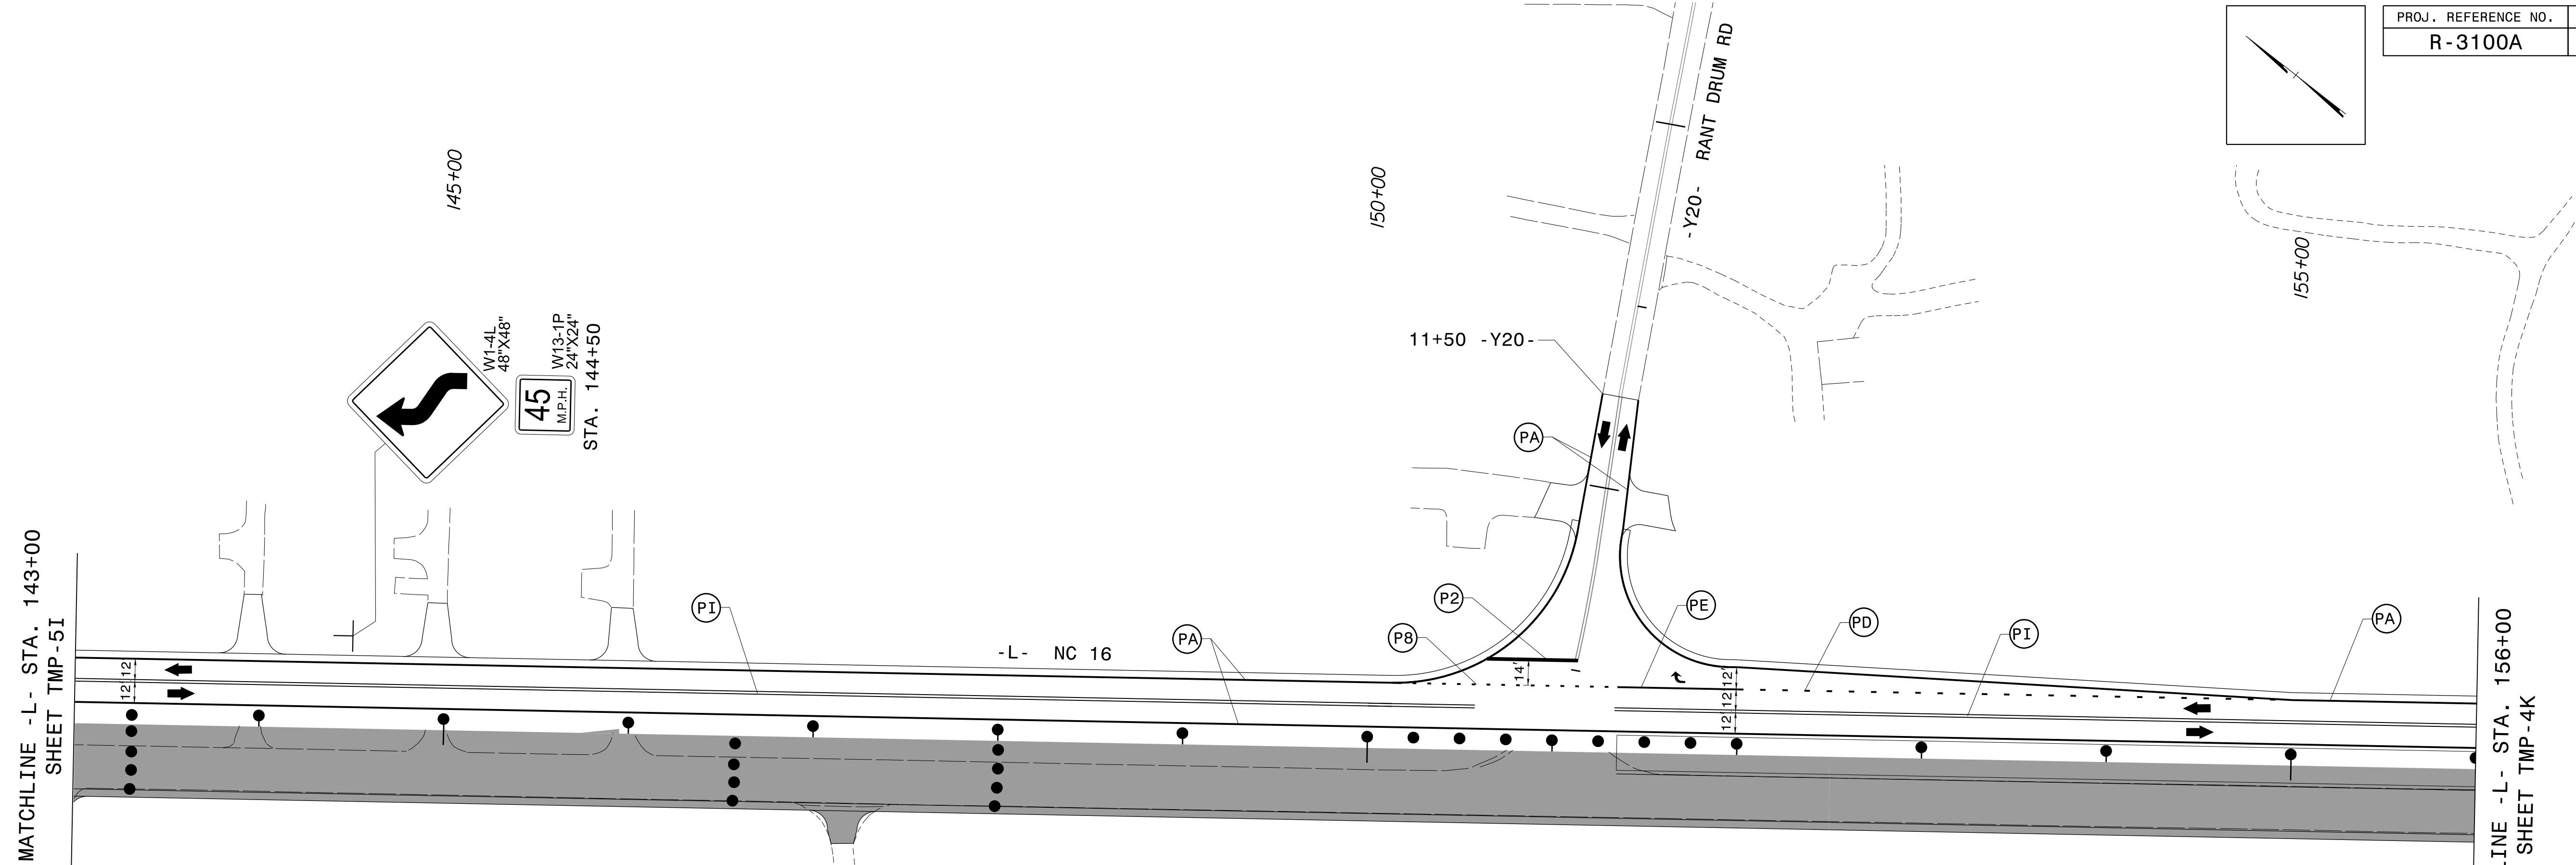

MATCHLINE -L- STA. 143+00  
SHEET TMP-5I

MATCHLINE -L- STA. 156+00  
SHEET TMP-4K


10/3/2016  
U:\TrafficControl\TCP\PLAN SHEETS\R-3100A\_TC\_TMP\_05J\_PHASE\_II.dgn  
angood

Stantec Consulting Services Inc.  
801 Jones Franklin Road  
Suite 300  
Raleigh, NC 27606  
Tel. 919.851.6866  
Fax. 919.851.7024  
www.stantec.com  
License No. F-0672

DocuSigned by:  
Betsy L. Watson  
35E678B518745F

10/3/2016

DOCUMENT NOT CONSIDERED FINAL  
UNLESS ALL SIGNATURES COMPLETED

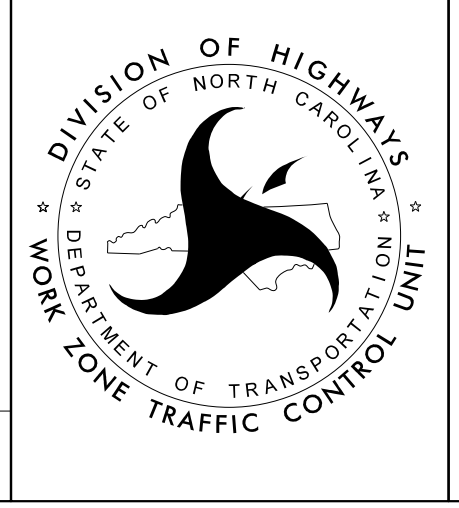

PHASE II