
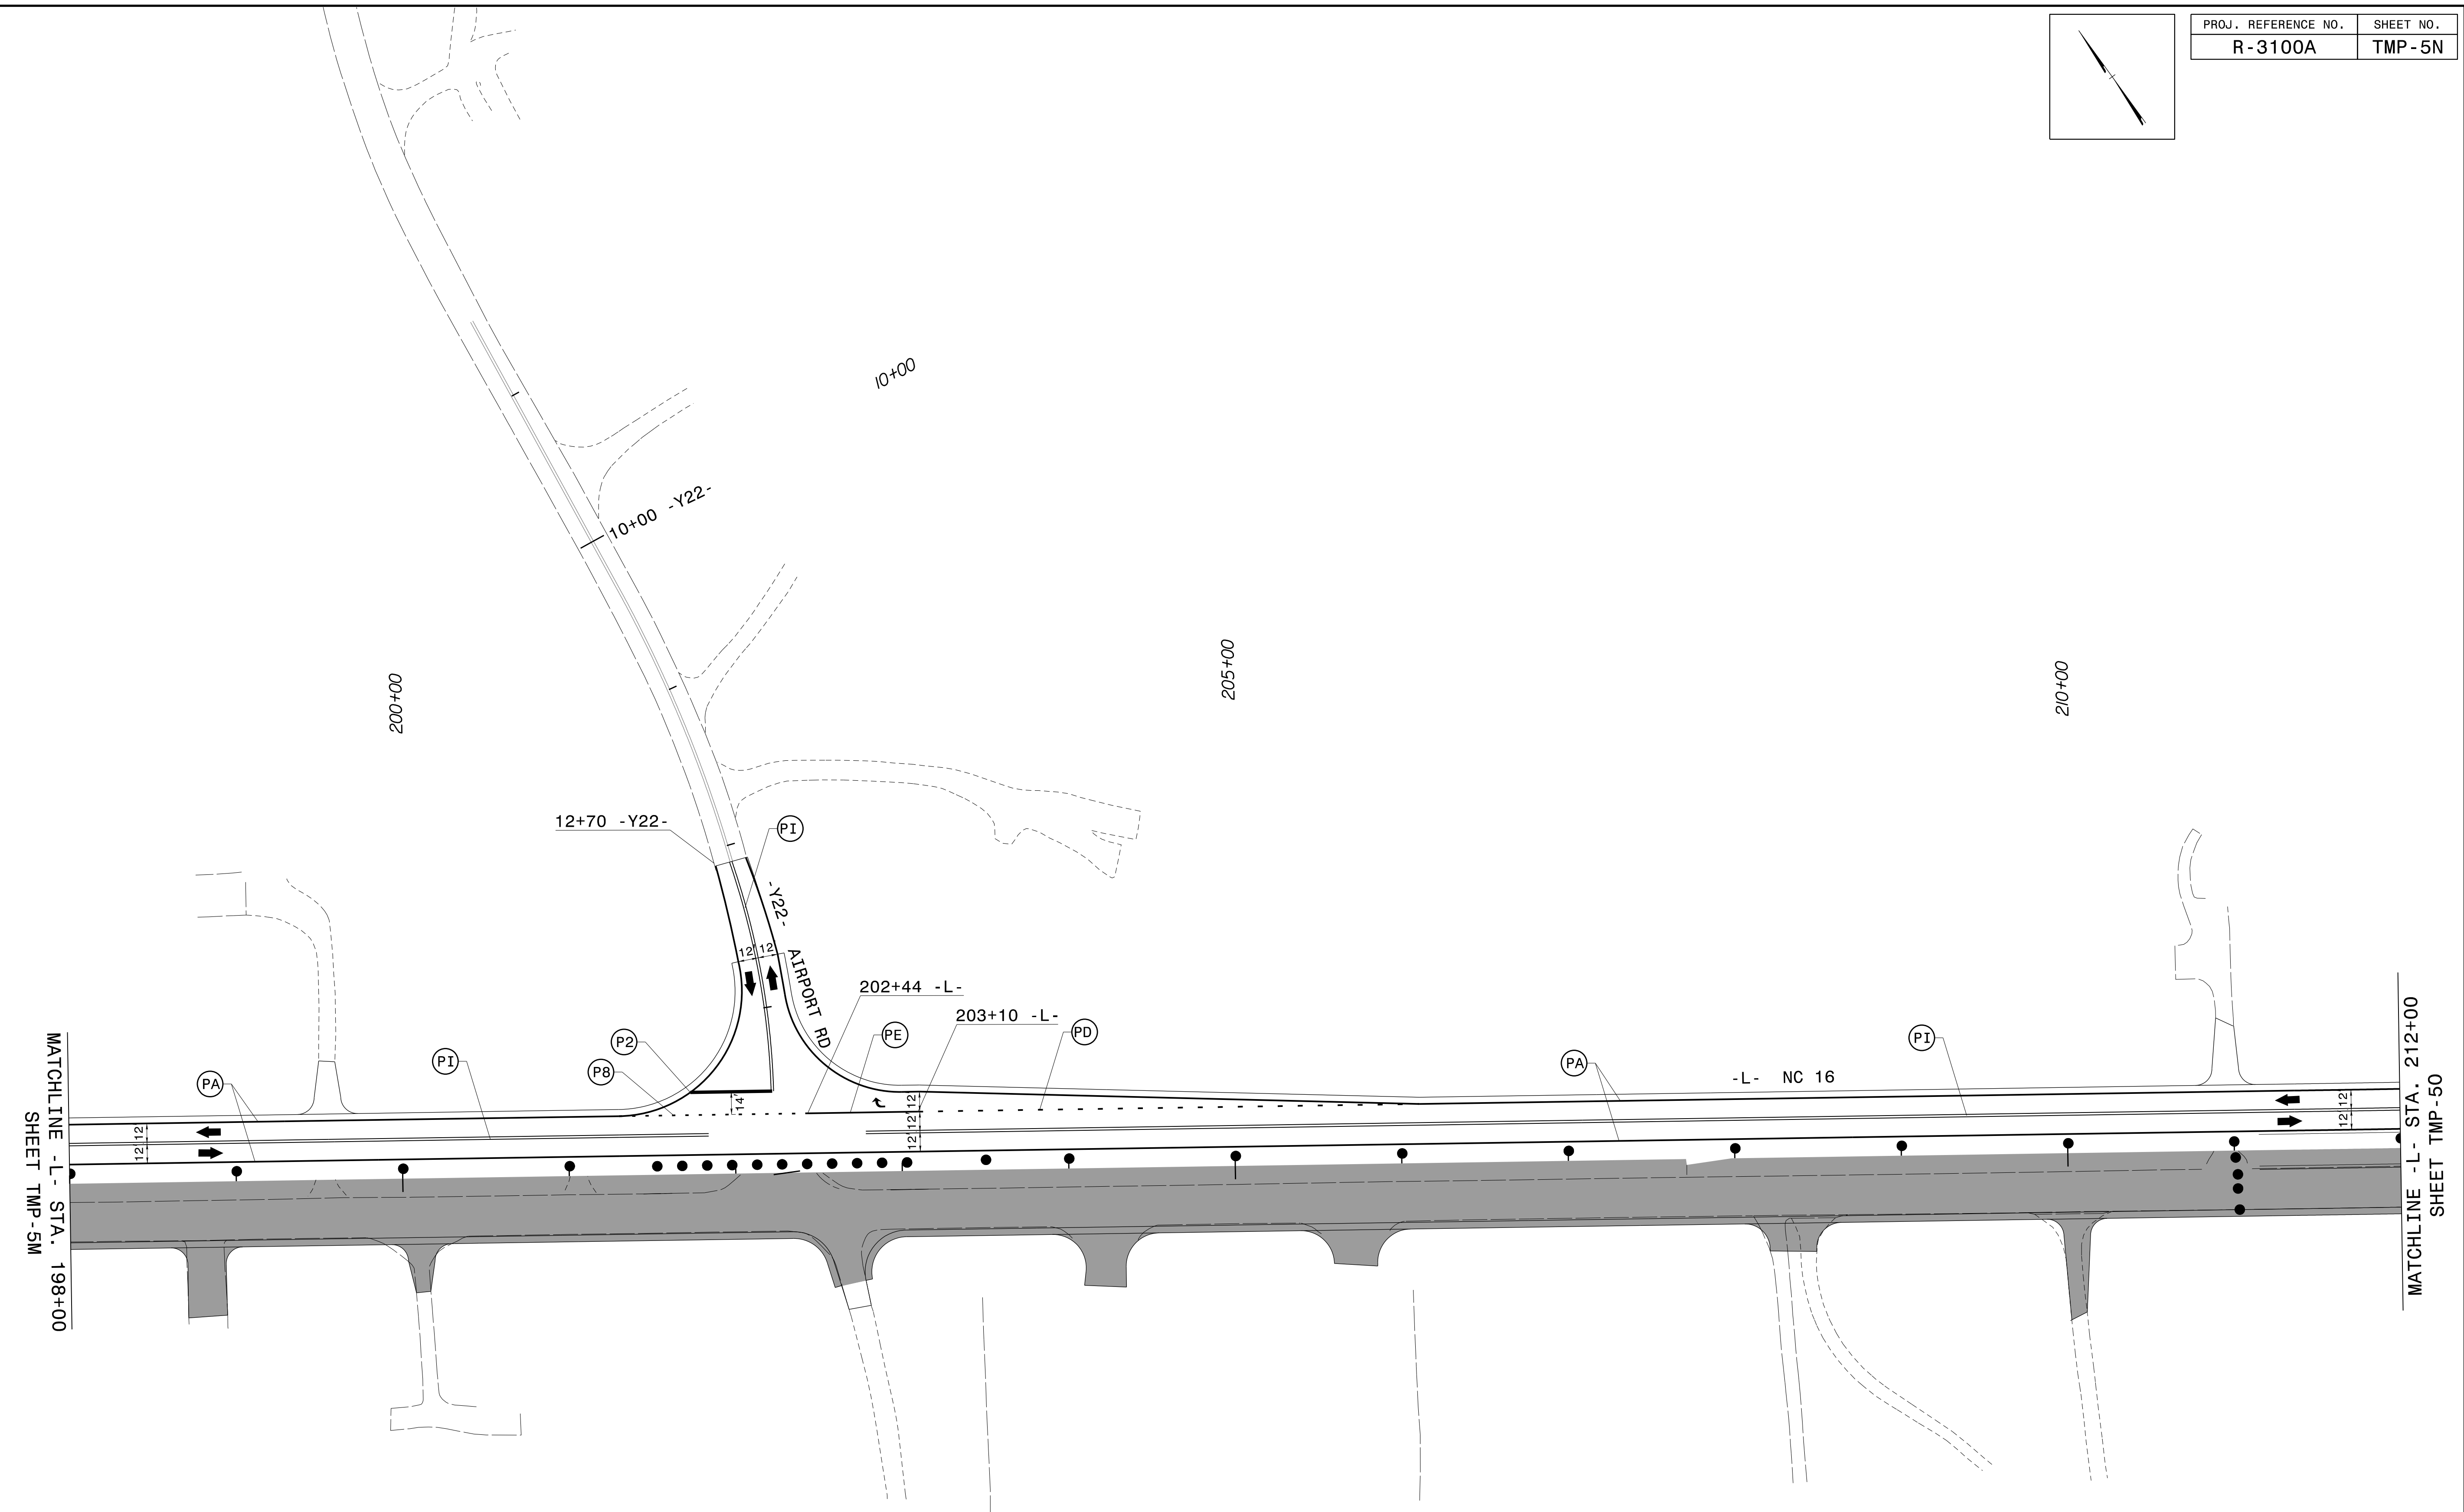



PROJ. REFERENCE NO.	SHEET NO.
R-3100A	TMP-5N

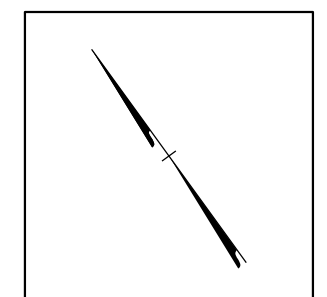

10/3/2016
 U:\TrafficControl\TCP\PLAN SHEETS\R-3100A_TC_TMP_05N_PHASE_II.dgn
 angood


 Stantec Consulting Services Inc.
 801 Jones Franklin Road
 Suite 300
 Raleigh, NC 27606
 Tel. 919.851.6866
 Fax. 919.851.7024
 www.stantec.com
 License No. F-0672

10/3/2016
 DOCUMENT NOT CONSIDERED FINAL
 UNLESS ALL SIGNATURES COMPLETED

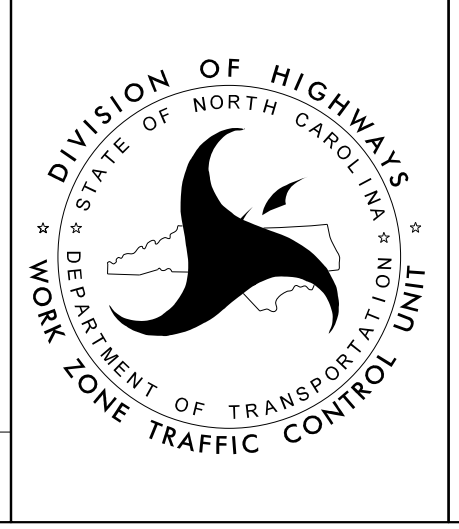

DIVISION OF HIGHWAYS
 NORTH CAROLINA
 DEPARTMENT OF TRANSPORTATION
 WORK ZONE TRAFFIC CONTROL UNIT

PHASE II