

10/3/2016 U:\TrafficControl\TCP\PLAN SHEETS\R-3100A\_TC\_TMP\_05P\_PHASE\_II.dgn angood


**Stantec**  
 Stantec Consulting Services Inc.  
 801 Jones Franklin Road  
 Suite 300  
 Raleigh, NC 27606  
 Tel. 919.851.6866  
 Fax. 919.851.7024  
 www.stantec.com  
 License No. F-0672

DocuSigned by:  
 Betsy L. Watson  
 35E7855197459

PROFESSIONAL SEAL  
 29449  
 ENGINEER  
 BETSY L. WATSON

10/3/2016

DOCUMENT NOT CONSIDERED FINAL  
 UNLESS ALL SIGNATURES COMPLETED

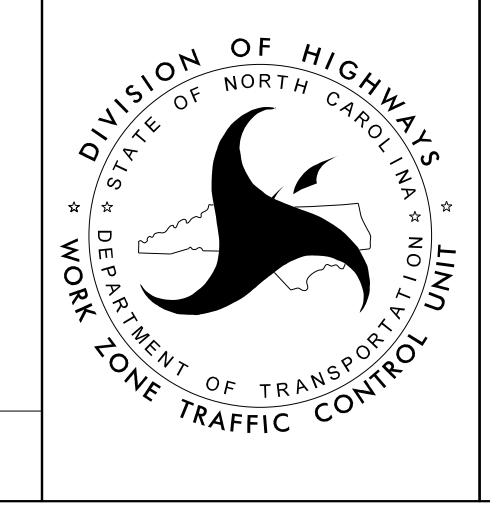

PHASE II