



PROJ. REFERENCE NO.	SHEET NO.
R-3100A	TMP-6

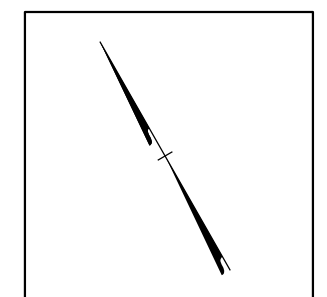

15+00

20+00

CONSTRUCT MEDIAN TURN LANES IN A MANNER SUCH THAT NO CONSECUTIVE U-TURN AREAS ARE CLOSED TO TRAFFIC, AS DIRECTED BY THE ENGINEER.

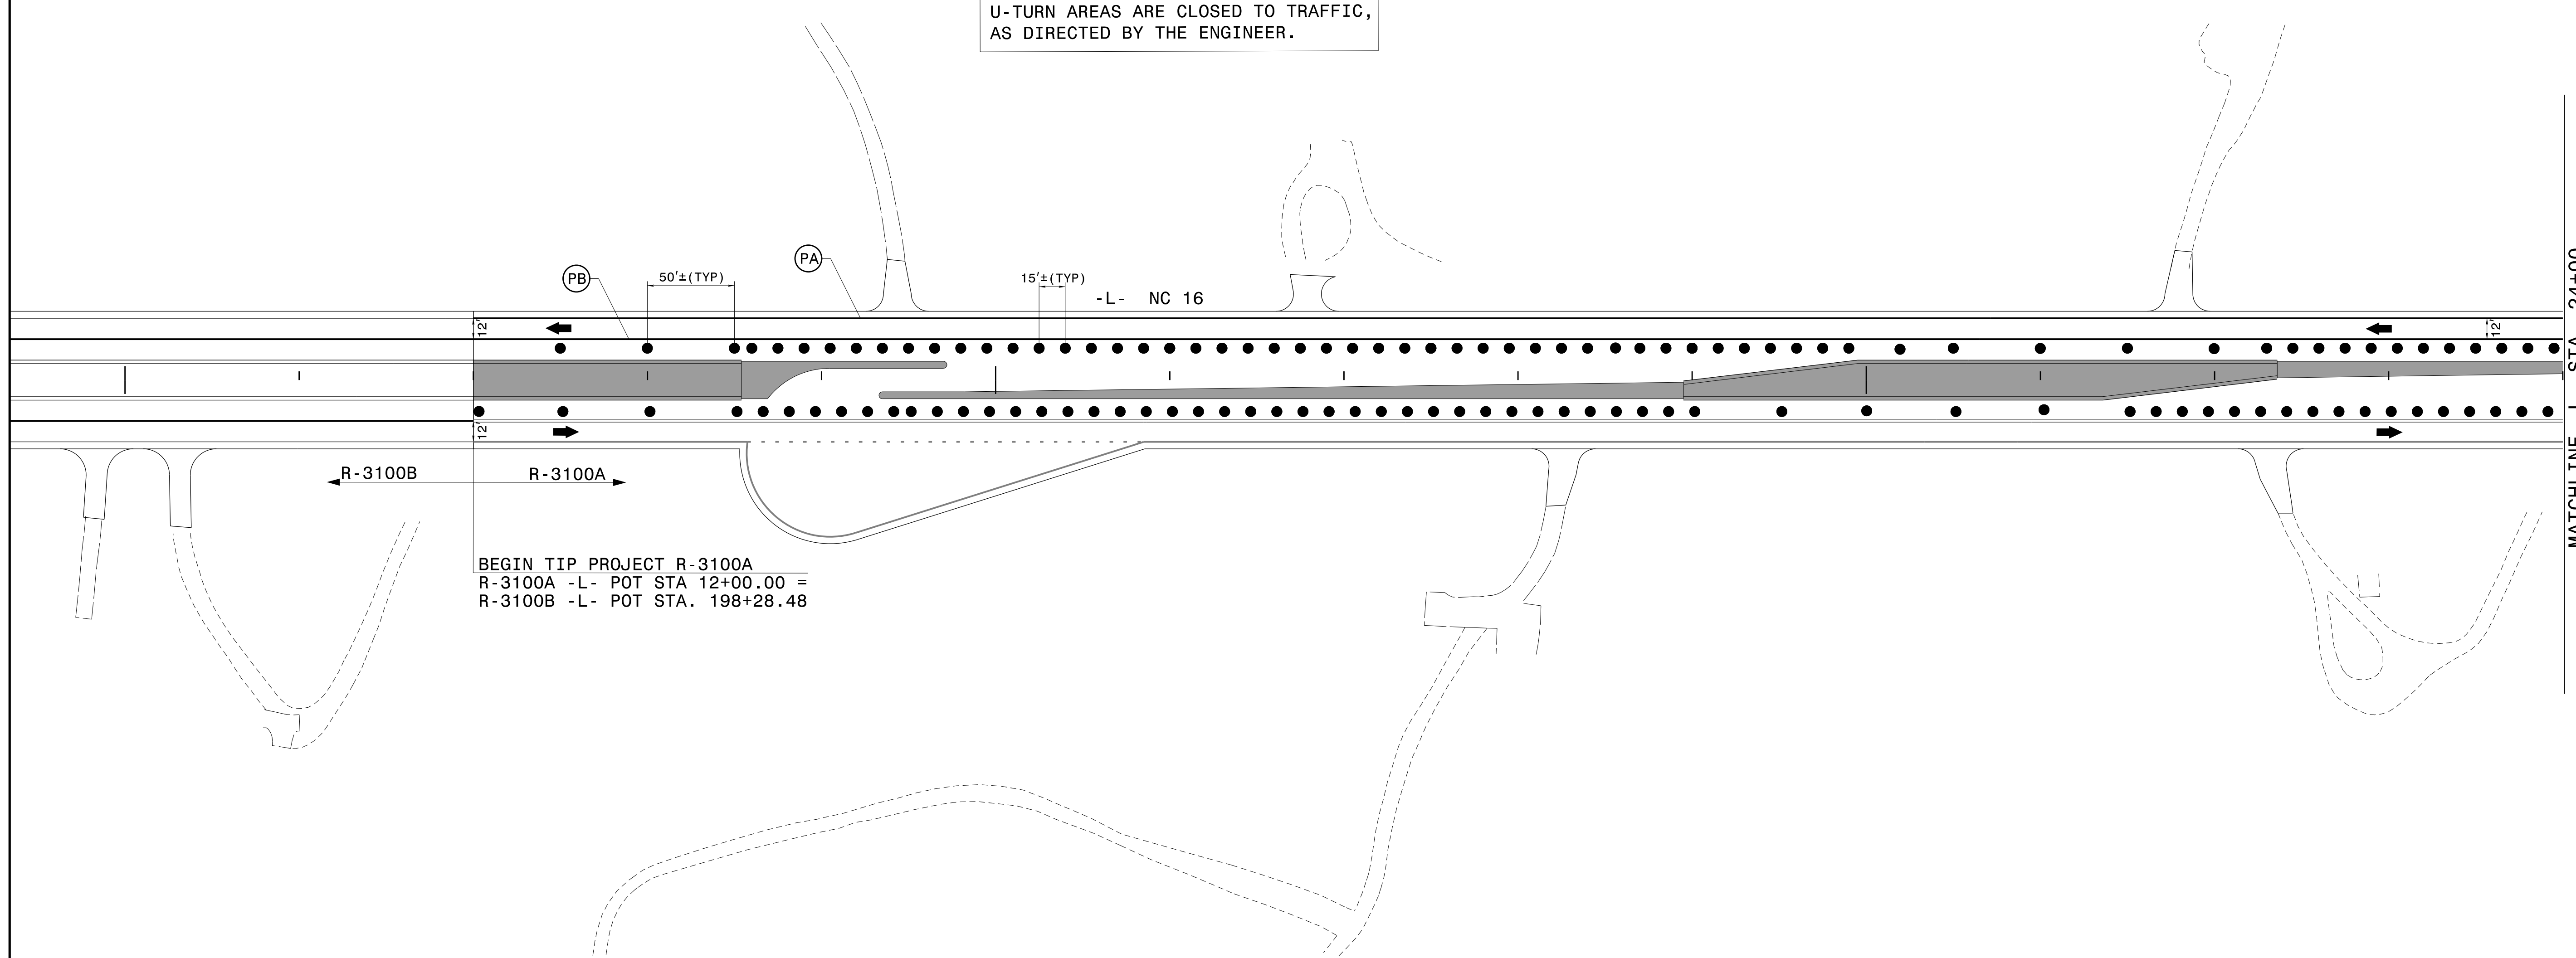

BEGIN TIP PROJECT R-3100A
R-3100A -L- POT STA 12+00.00 =
R-3100B -L- POT STA. 198+28.48


10/3/2016
U:\TrafficControl\TCP\PLAN SHEETS\R-3100A_TC_TMP_06_PHASE_III.dgn
angood

Stantec Consulting Services Inc.
801 Jones Franklin Road
Suite 300
Raleigh, NC 27606
Tel. 919.851.6866
Fax. 919.851.7024
www.stantec.com
License No. F-0672

DocuSigned by:
Betsy L. Watson
35E67855-9745F

10/3/2016

DOCUMENT NOT CONSIDERED FINAL
UNLESS ALL SIGNATURES COMPLETED

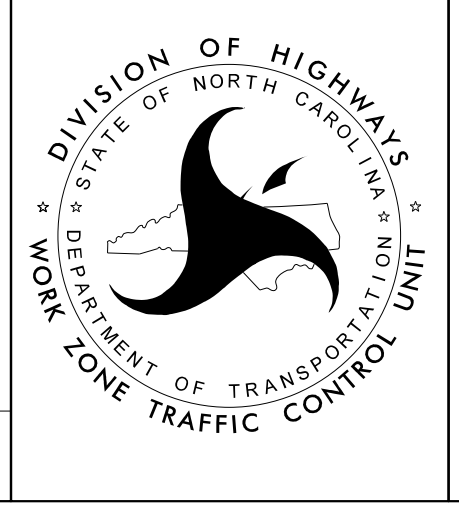

PHASE III