



| | |
|---------------------|-----------|
| PROJ. REFERENCE NO. | SHEET NO. |
| R-3100A | TMP-6E |

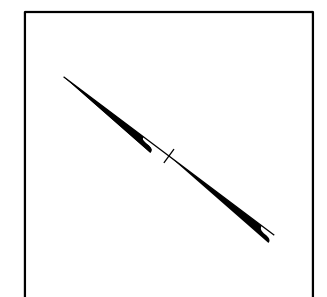

90+00

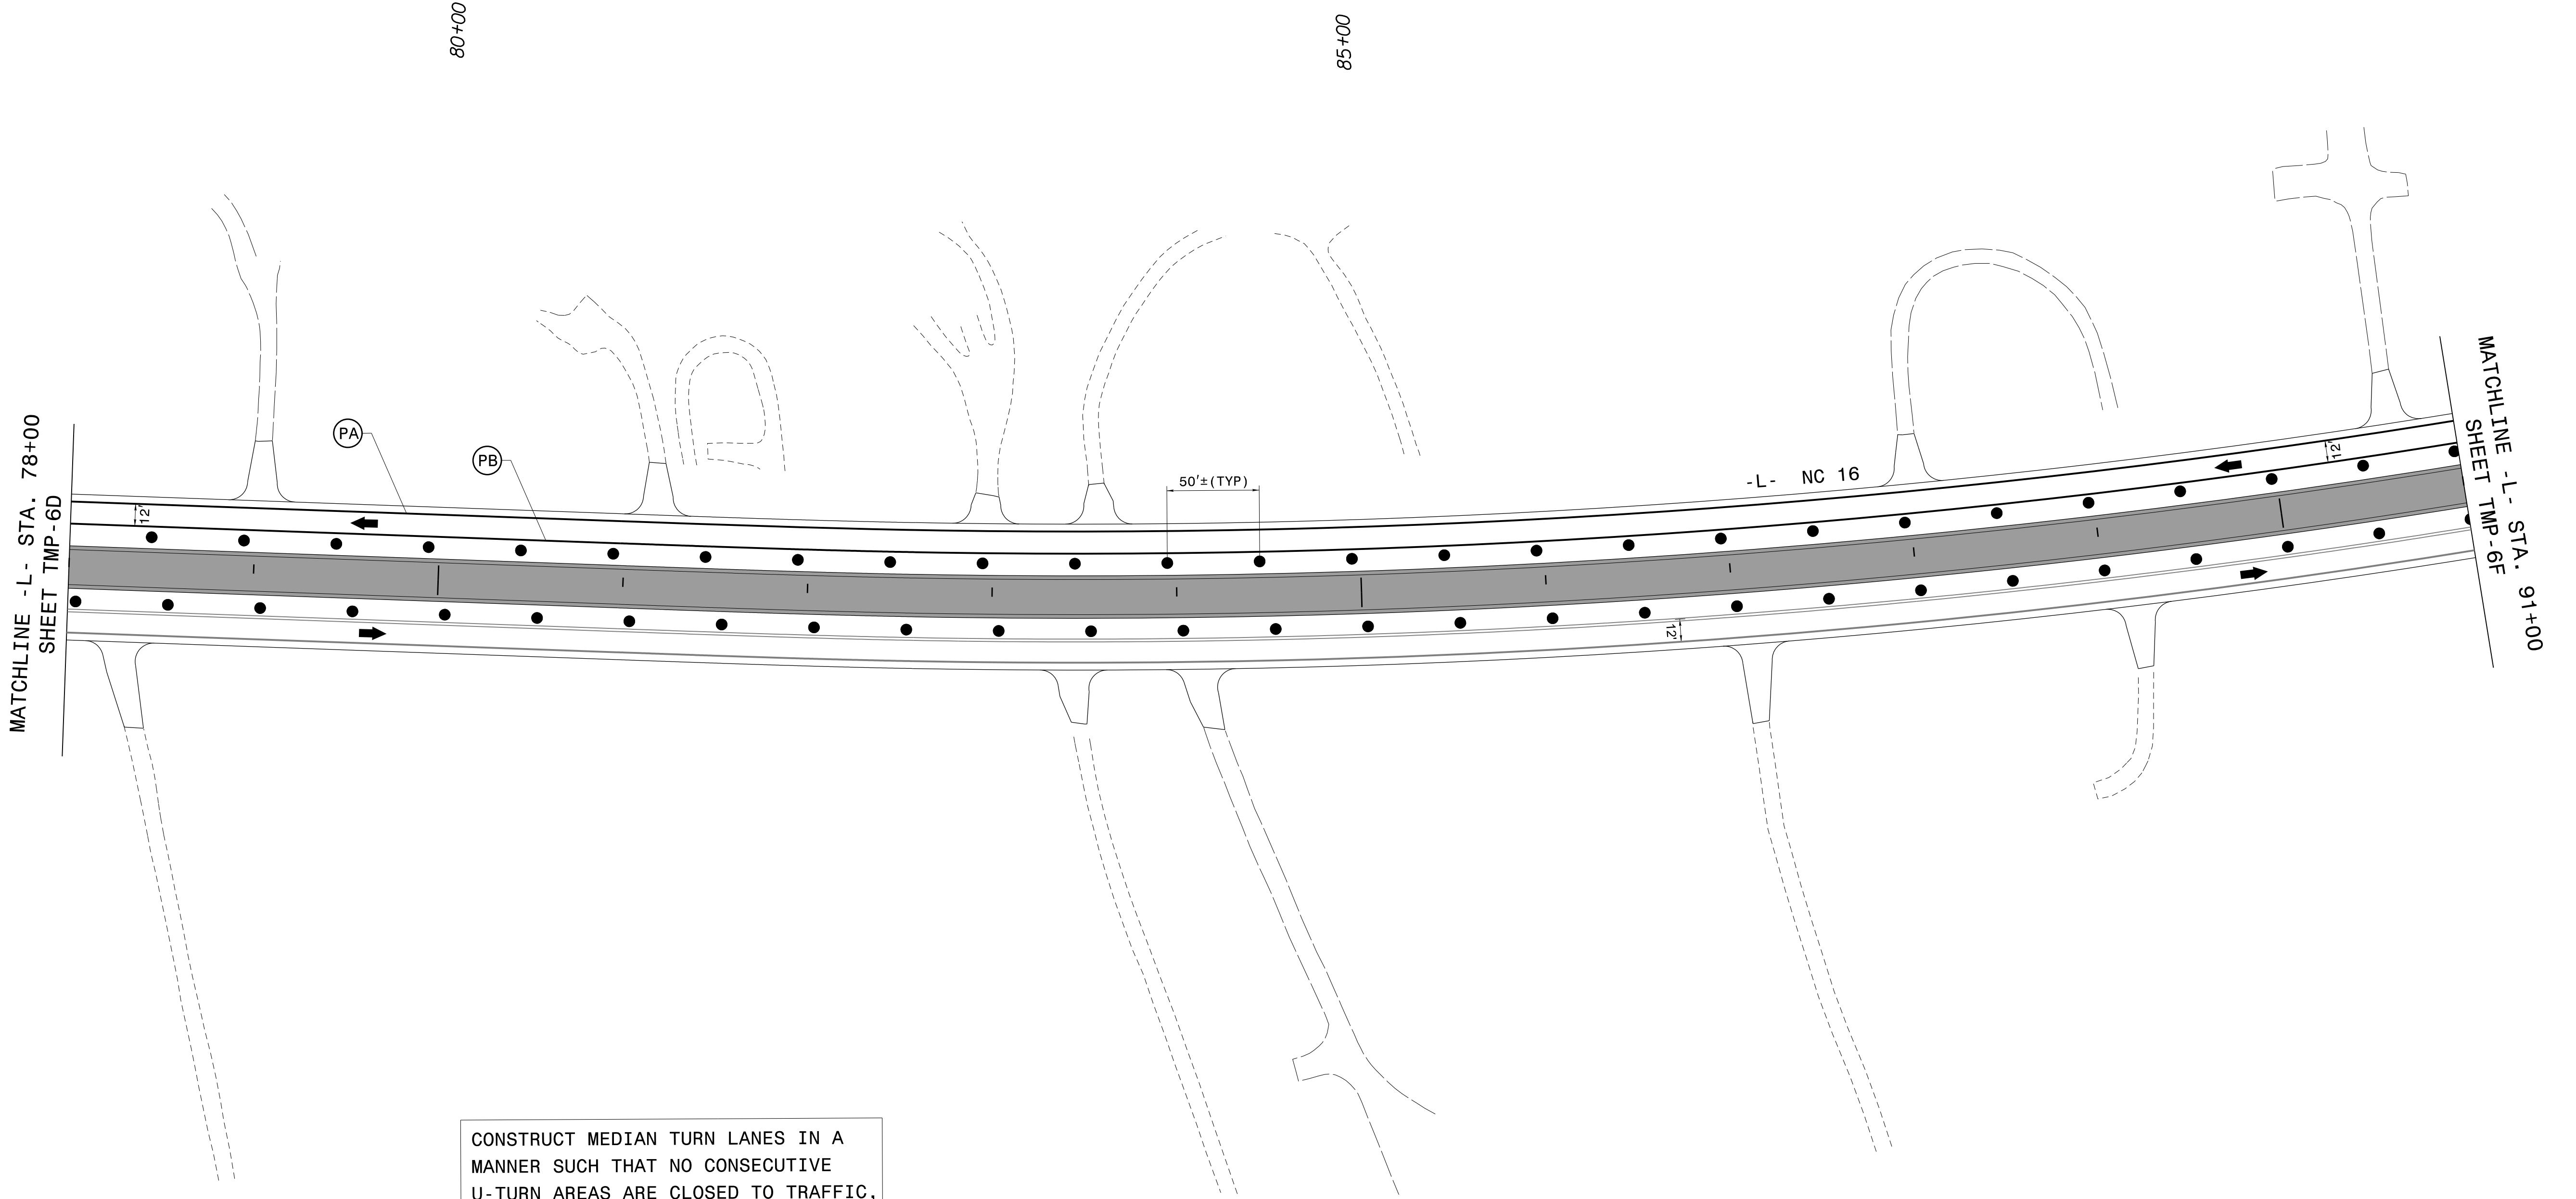

CONSTRUCT MEDIAN TURN LANES IN A MANNER SUCH THAT NO CONSECUTIVE U-TURN AREAS ARE CLOSED TO TRAFFIC, AS DIRECTED BY THE ENGINEER.

10/3/2016
U:\TrafficControl\TCP\PLAN SHEETS\R-3100A_TC_TMP_06E_PHASE_III.dgn
angood

Stantec Consulting Services Inc.
801 Jones Franklin Road
Suite 300
Raleigh, NC 27606
Tel. 919.851.6866
Fax. 919.851.7024
www.stantec.com
License No. F-0672

DocuSigned by:
Betsy L. Watson
35E67855-8745F

10/3/2016

DOCUMENT NOT CONSIDERED FINAL
UNLESS ALL SIGNATURES COMPLETED

PHASE III