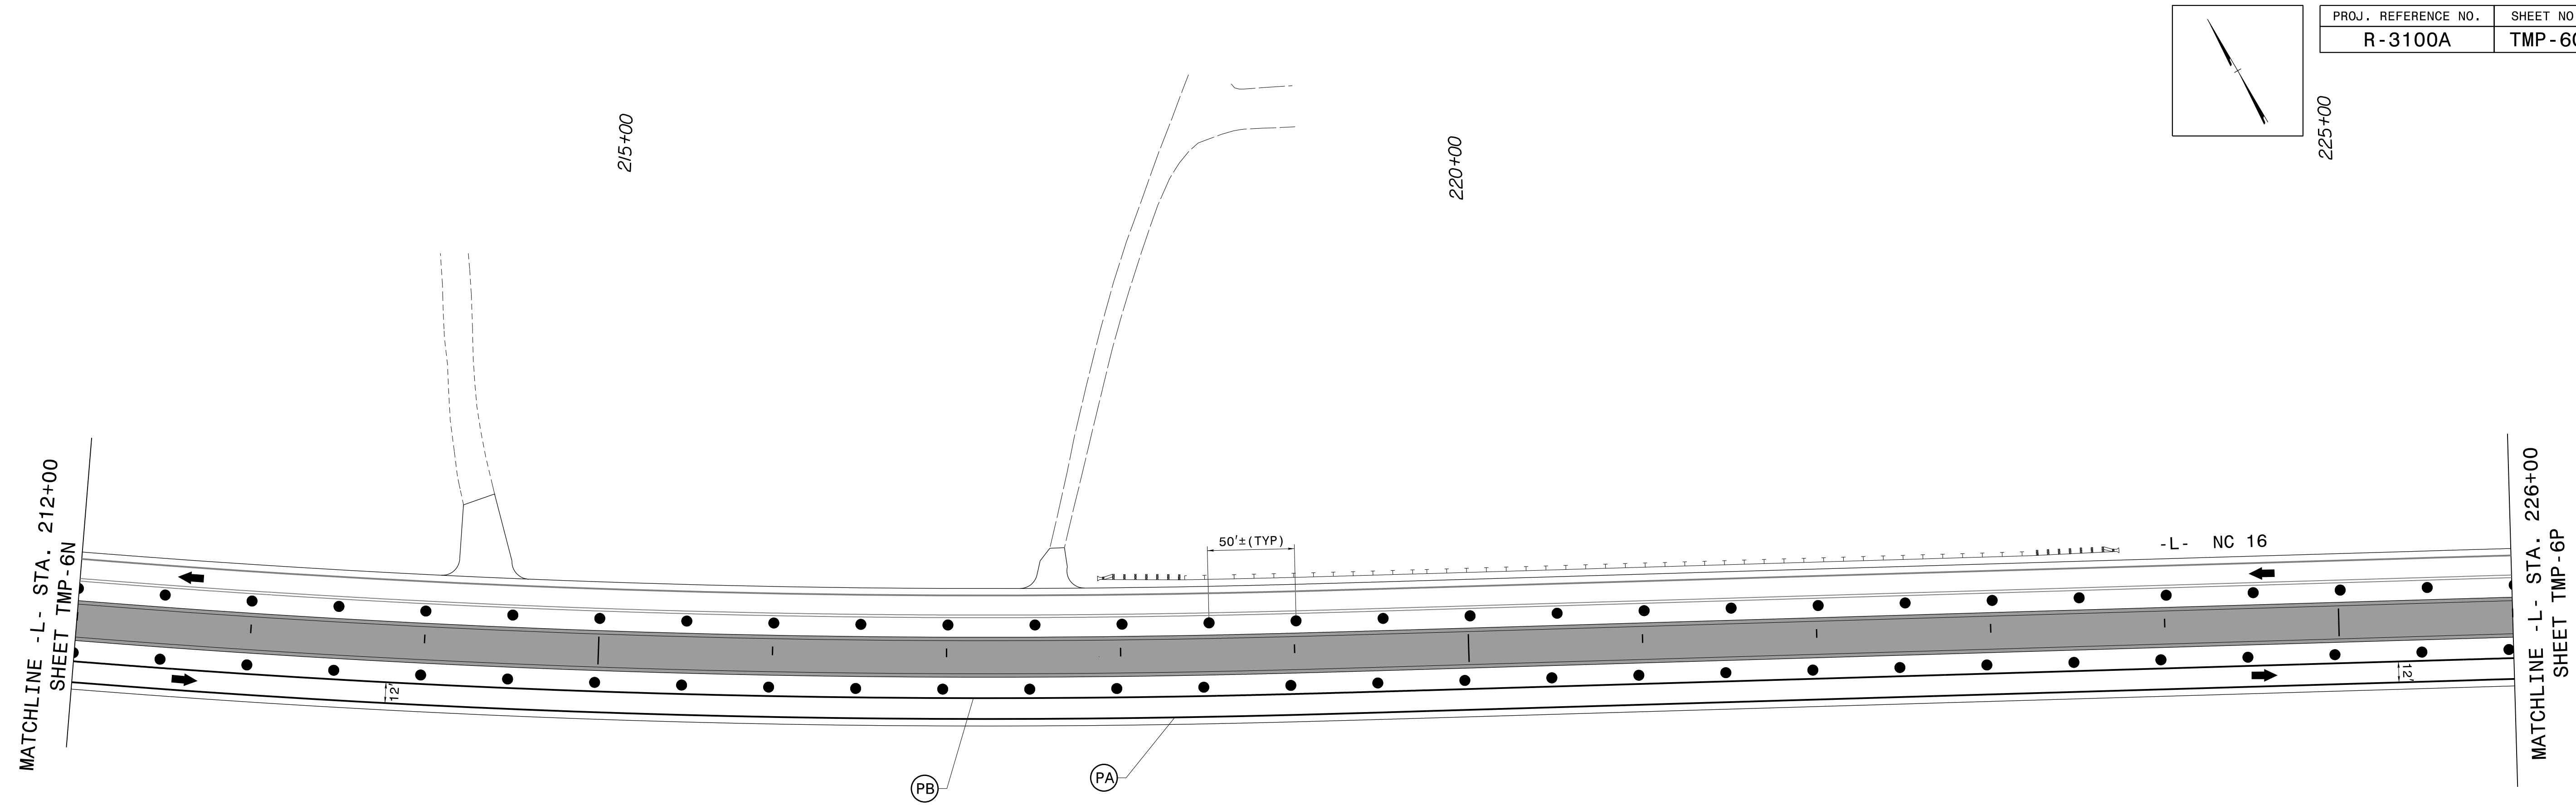
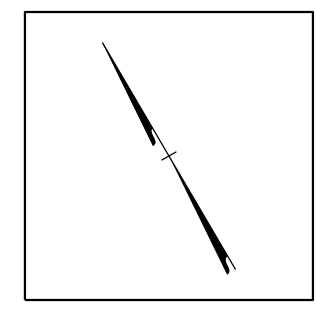

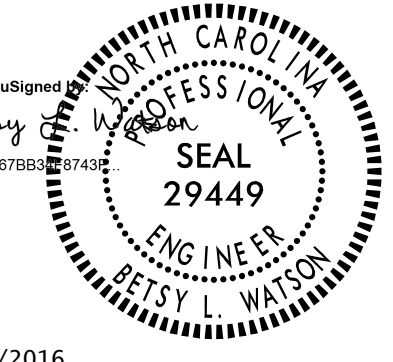
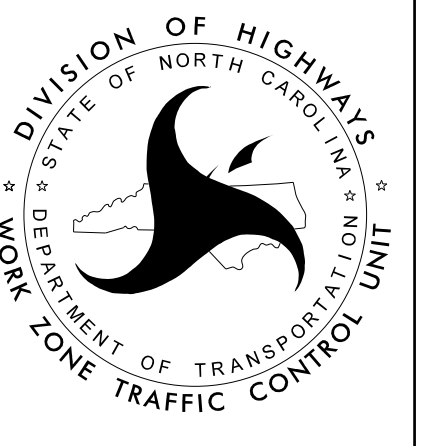


PROJ. REFERENCE NO.	SHEET NO.
R-3100A	TMP-60



CONSTRUCT MEDIAN TURN LANES IN A MANNER SUCH THAT NO CONSECUTIVE U-TURN AREAS ARE CLOSED TO TRAFFIC, AS DIRECTED BY THE ENGINEER.

10/3/2016  
 U:\TrafficControl\TCP\PLAN SHEETS\R-3100A\_TC\_TMP\_060\_PHASE\_III.dgn  
 angood

 <p>Stantec Consulting Services Inc.        801 Jones Franklin Road        Suite 300        Raleigh, NC 27606        Tel. 919.851.6866        Fax. 919.851.7024        www.stantec.com        License No. F-0672</p>	<p>DocuSigned by:        Betsy L. Watson        35E67855-8745F</p>  <p>10/3/2016</p> <p>DOCUMENT NOT CONSIDERED FINAL        UNLESS ALL SIGNATURES COMPLETED</p>	 <p>DIVISION OF HIGHWAYS        STATE OF NORTH CAROLINA        DEPARTMENT OF TRANSPORTATION        WORK ZONE TRAFFIC CONTROL UNIT</p>	<p>PHASE III</p>
---	---	--	------------------