
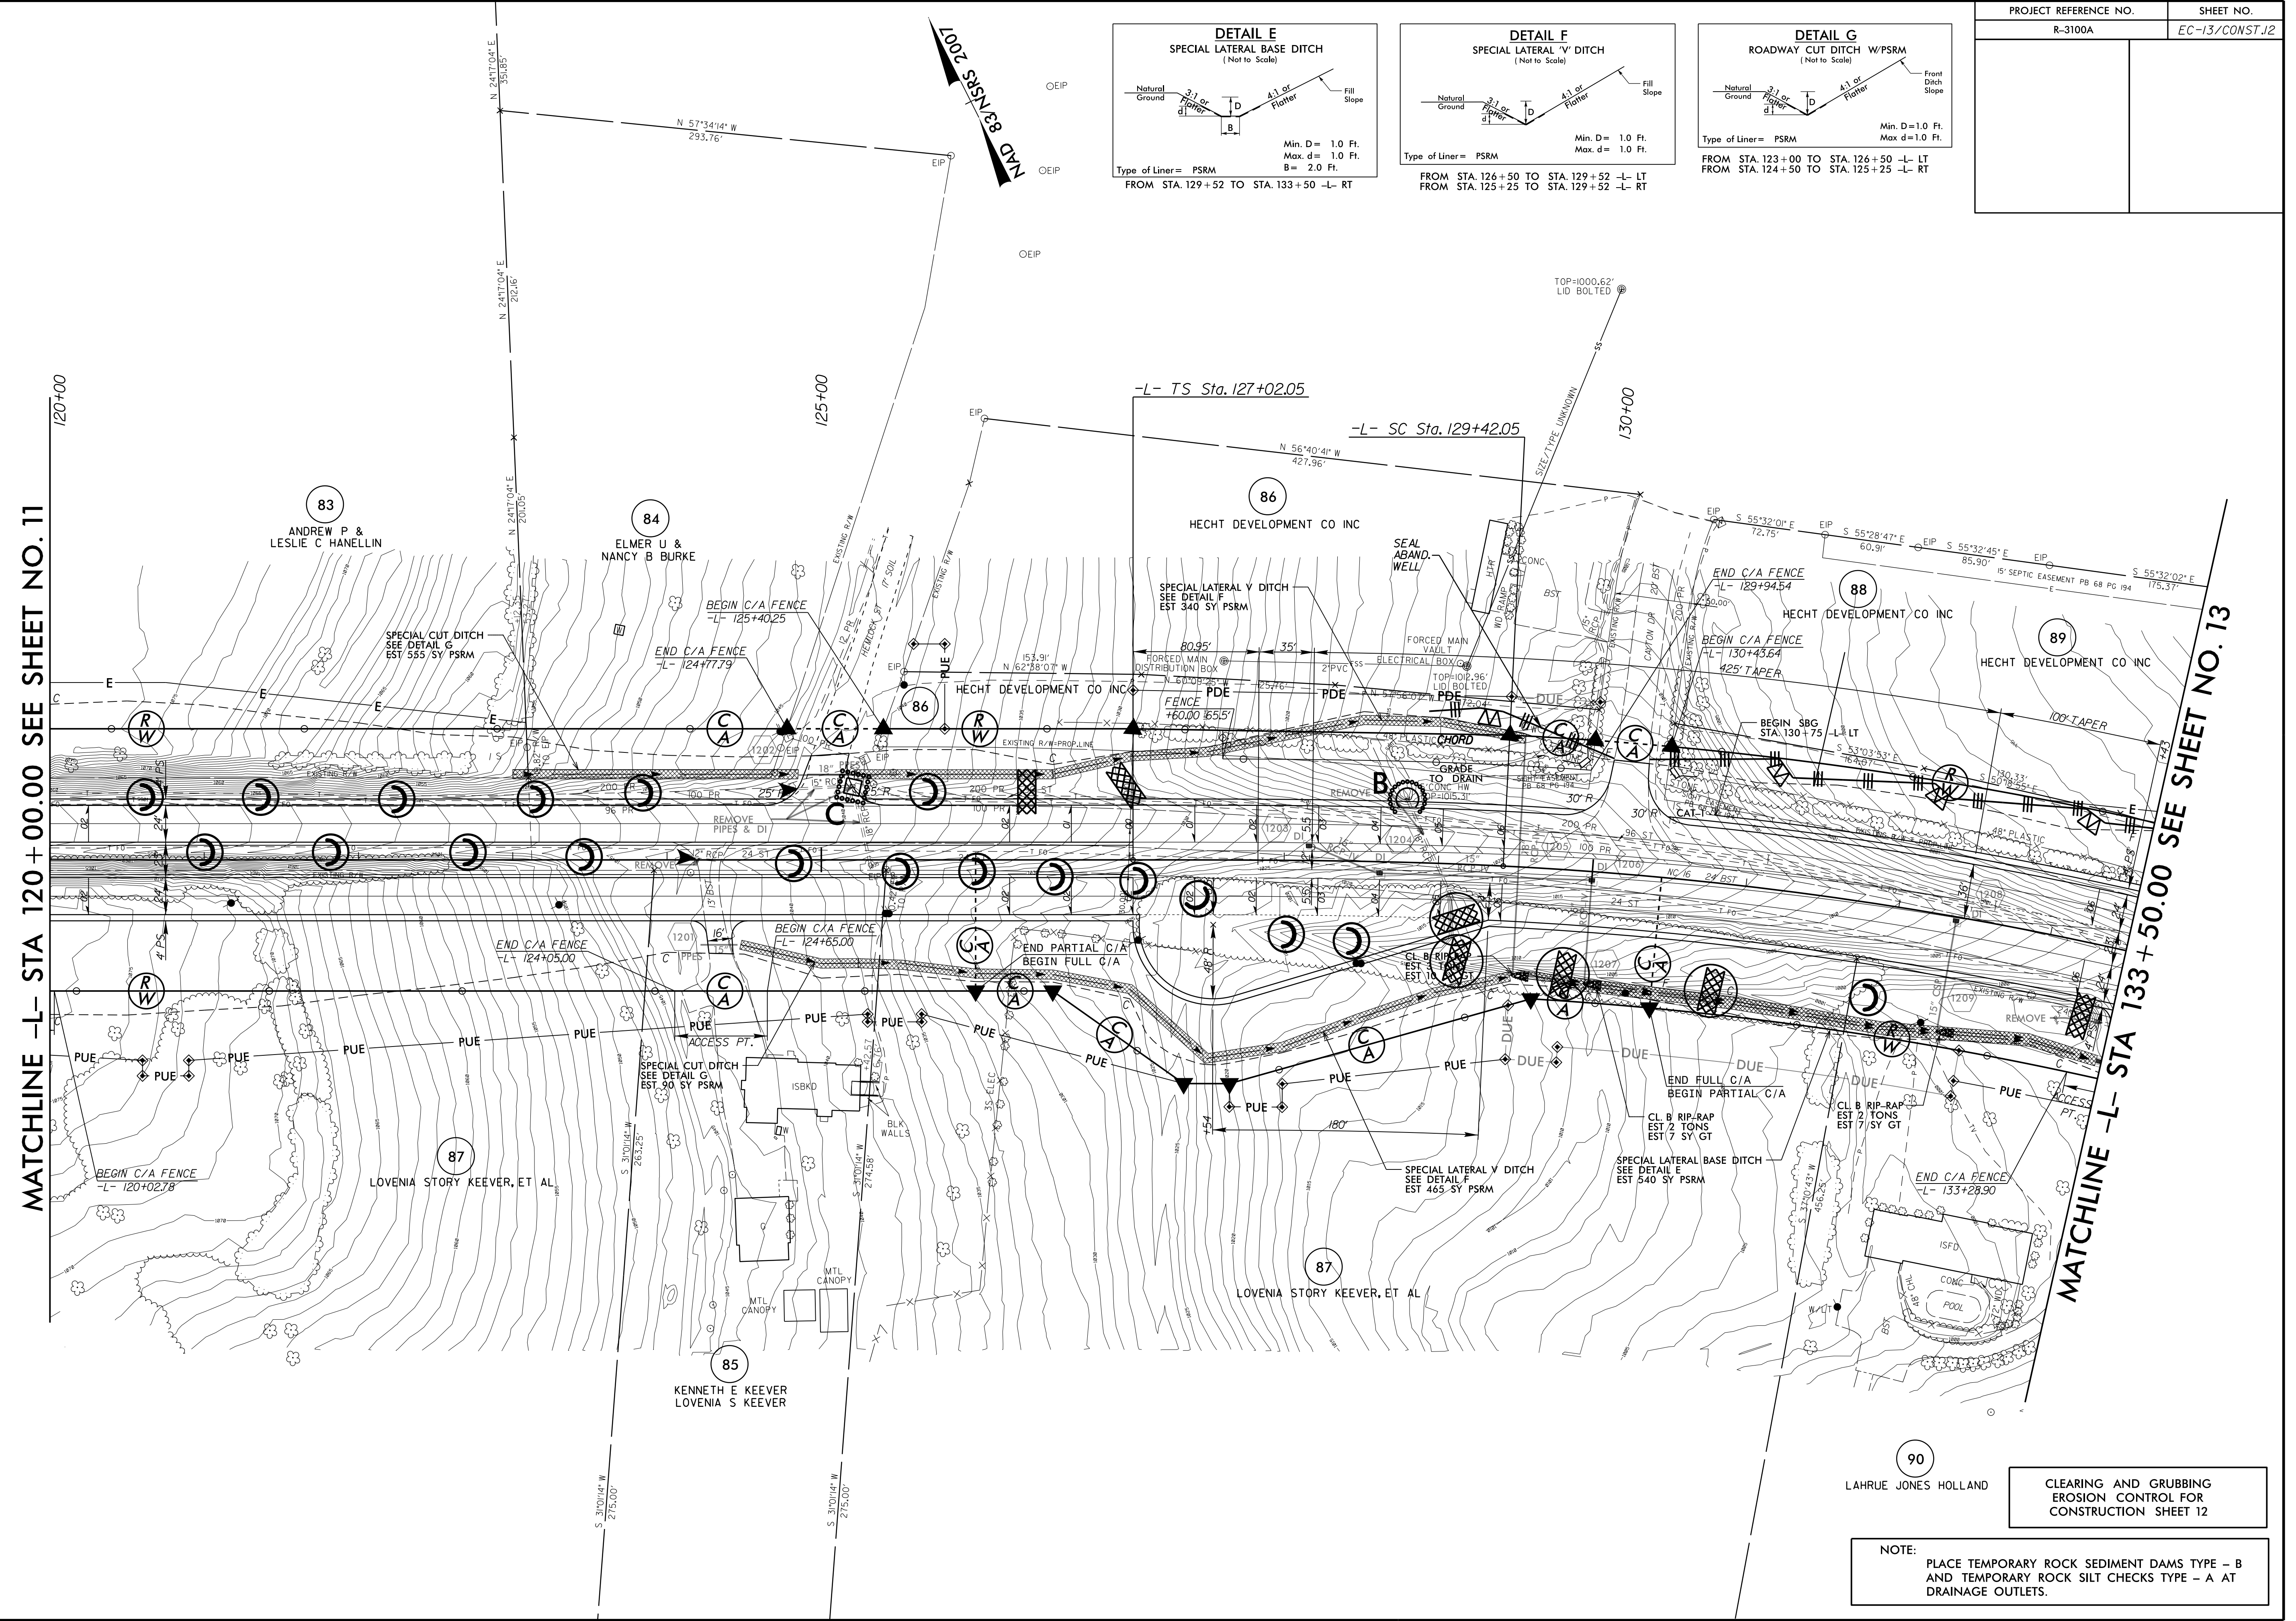
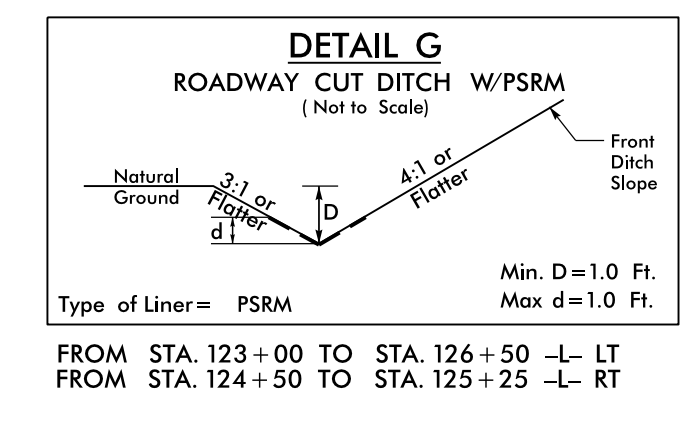
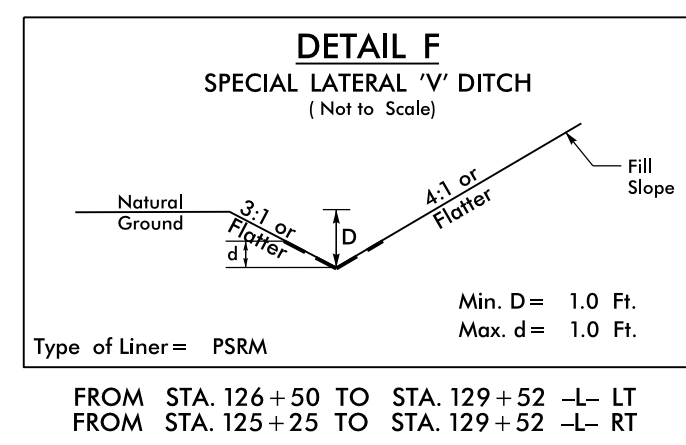


PROJECT REFERENCE NO.	SHEET NO.
R-3100A	EC-13/CONST.12

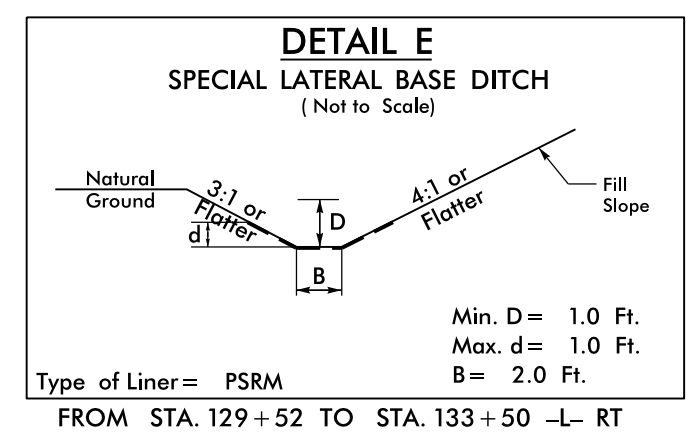

NOTE:
PLACE TEMPORARY ROCK SEDIMENT DAMS TYPE - B AND TEMPORARY ROCK SILT CHECKS TYPE - A AT DRAINAGE OUTLETS.

8/17/99
PROJECT: 2016 11.34
DRAWN BY: [unreadable]
CHECKED BY: [unreadable]
DATE: [unreadable]