



NOTE: PLACE TEMPORARY ROCK SEDIMENT DAMS TYPE - B AND TEMPORARY ROCK SILT CHECKS TYPE - A AT DRAINAGE OUTLETS.


CLEARING AND GRUBBING EROSION CONTROL FOR CONSTRUCTION SHEET 13

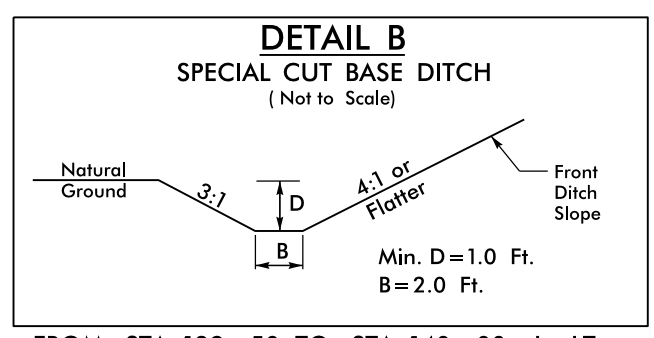

FROM STA. 139+50 TO STA. 140+00 -L- LT  
FROM STA. 141+00 TO STA. 142+30 -L- LT

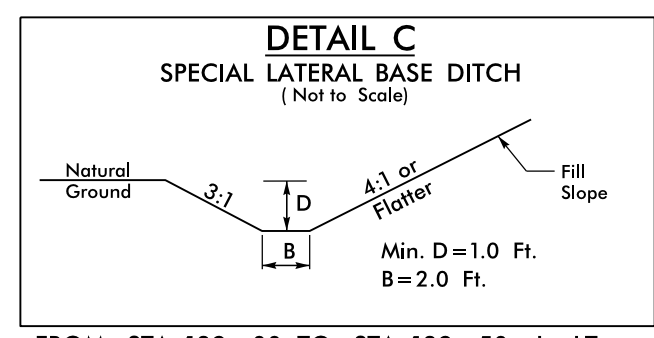


FROM STA. 139+00 TO STA. 139+50 -L- LT

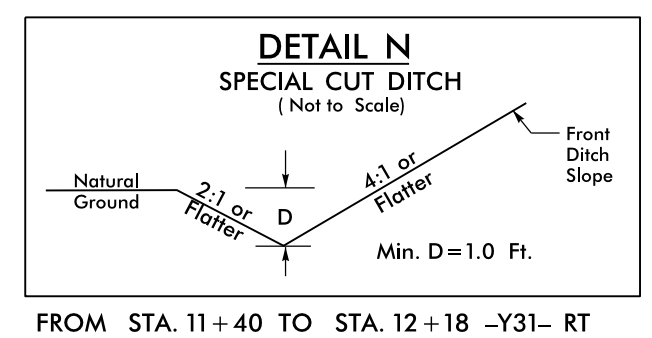

FROM STA. 11+40 TO STA. 12+18 -Y31- RT  
FROM STA. 11+40 TO STA. 12+18 -Y31- LT

NAD 83/NSRS 2007

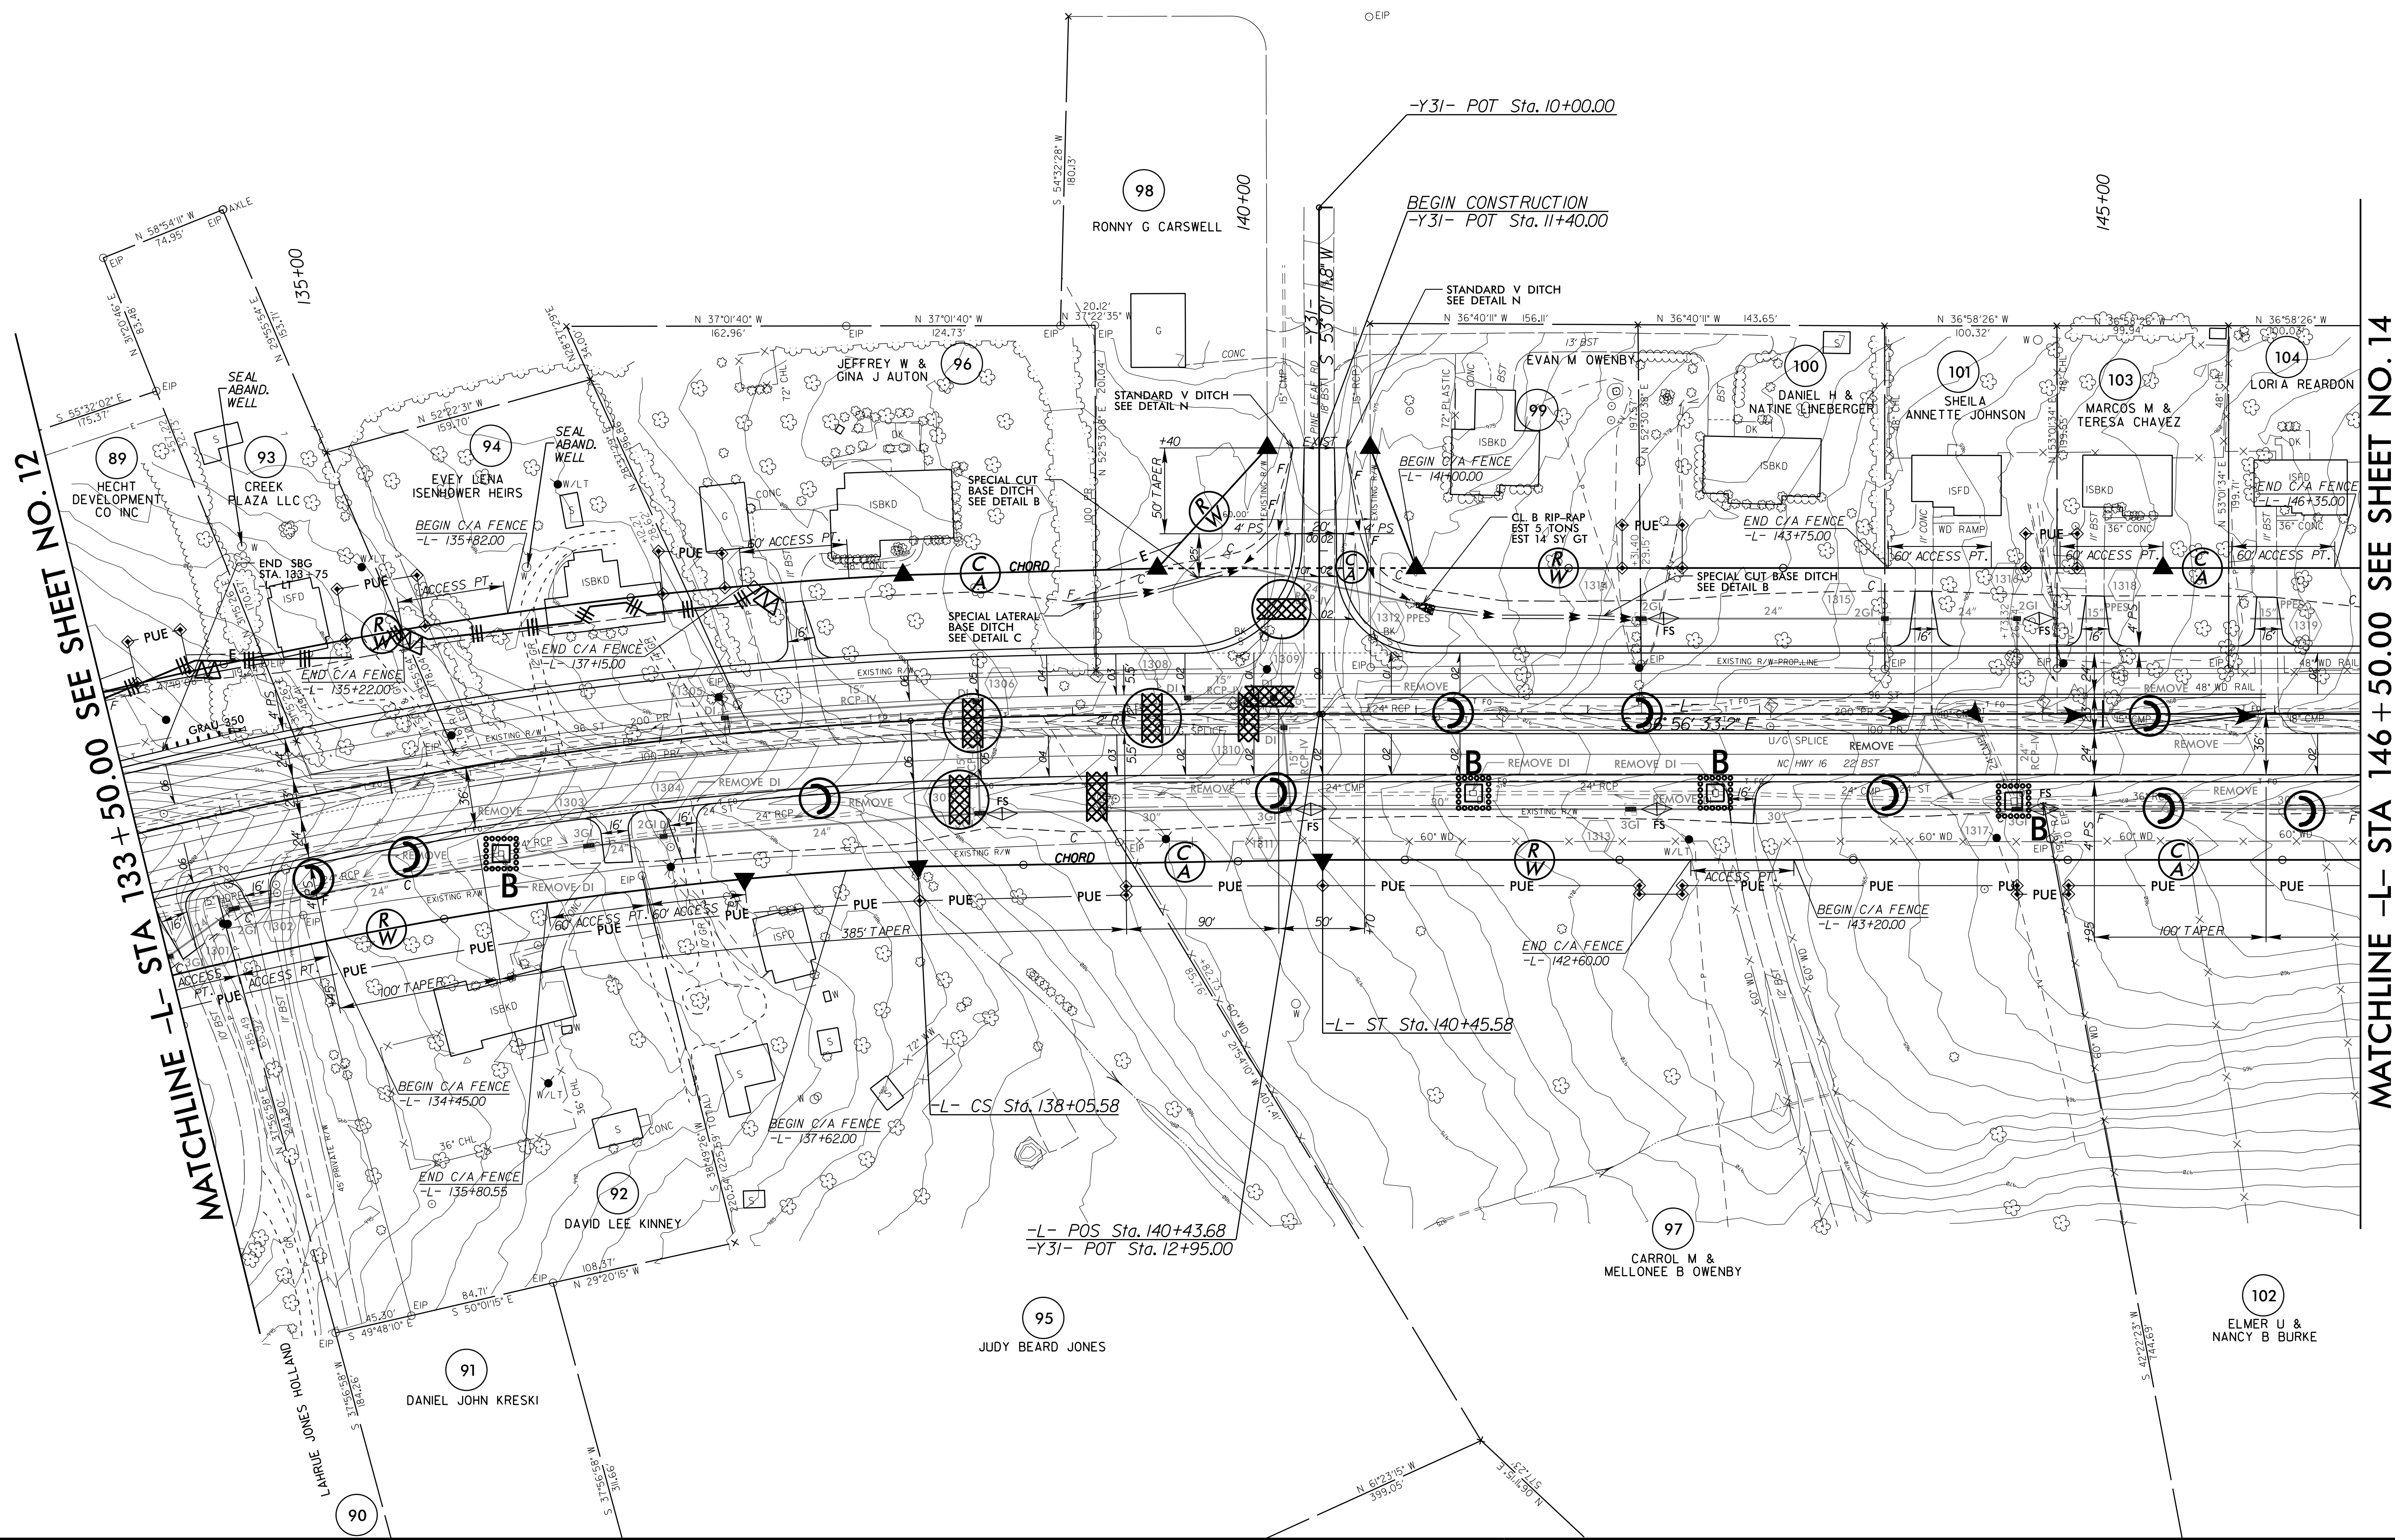

8/17/99

11/3/2016 11:37  
 R:\Projects\2016\11337\Drawings\14\Des\10\B3100A\_EC.psh13.dgn  
 R:\Projects\2016\11337\Drawings\14\Des\10\B3100A\_EC.psh13.dgn  
 R:\Projects\2016\11337\Drawings\14\Des\10\B3100A\_EC.psh13.dgn