


MATCHLINE -L- STA 38 + 00.00 SEE SHEET NO. 5

MATCHLINE -L- STA 52 + 00.00 SEE SHEET NO. 7

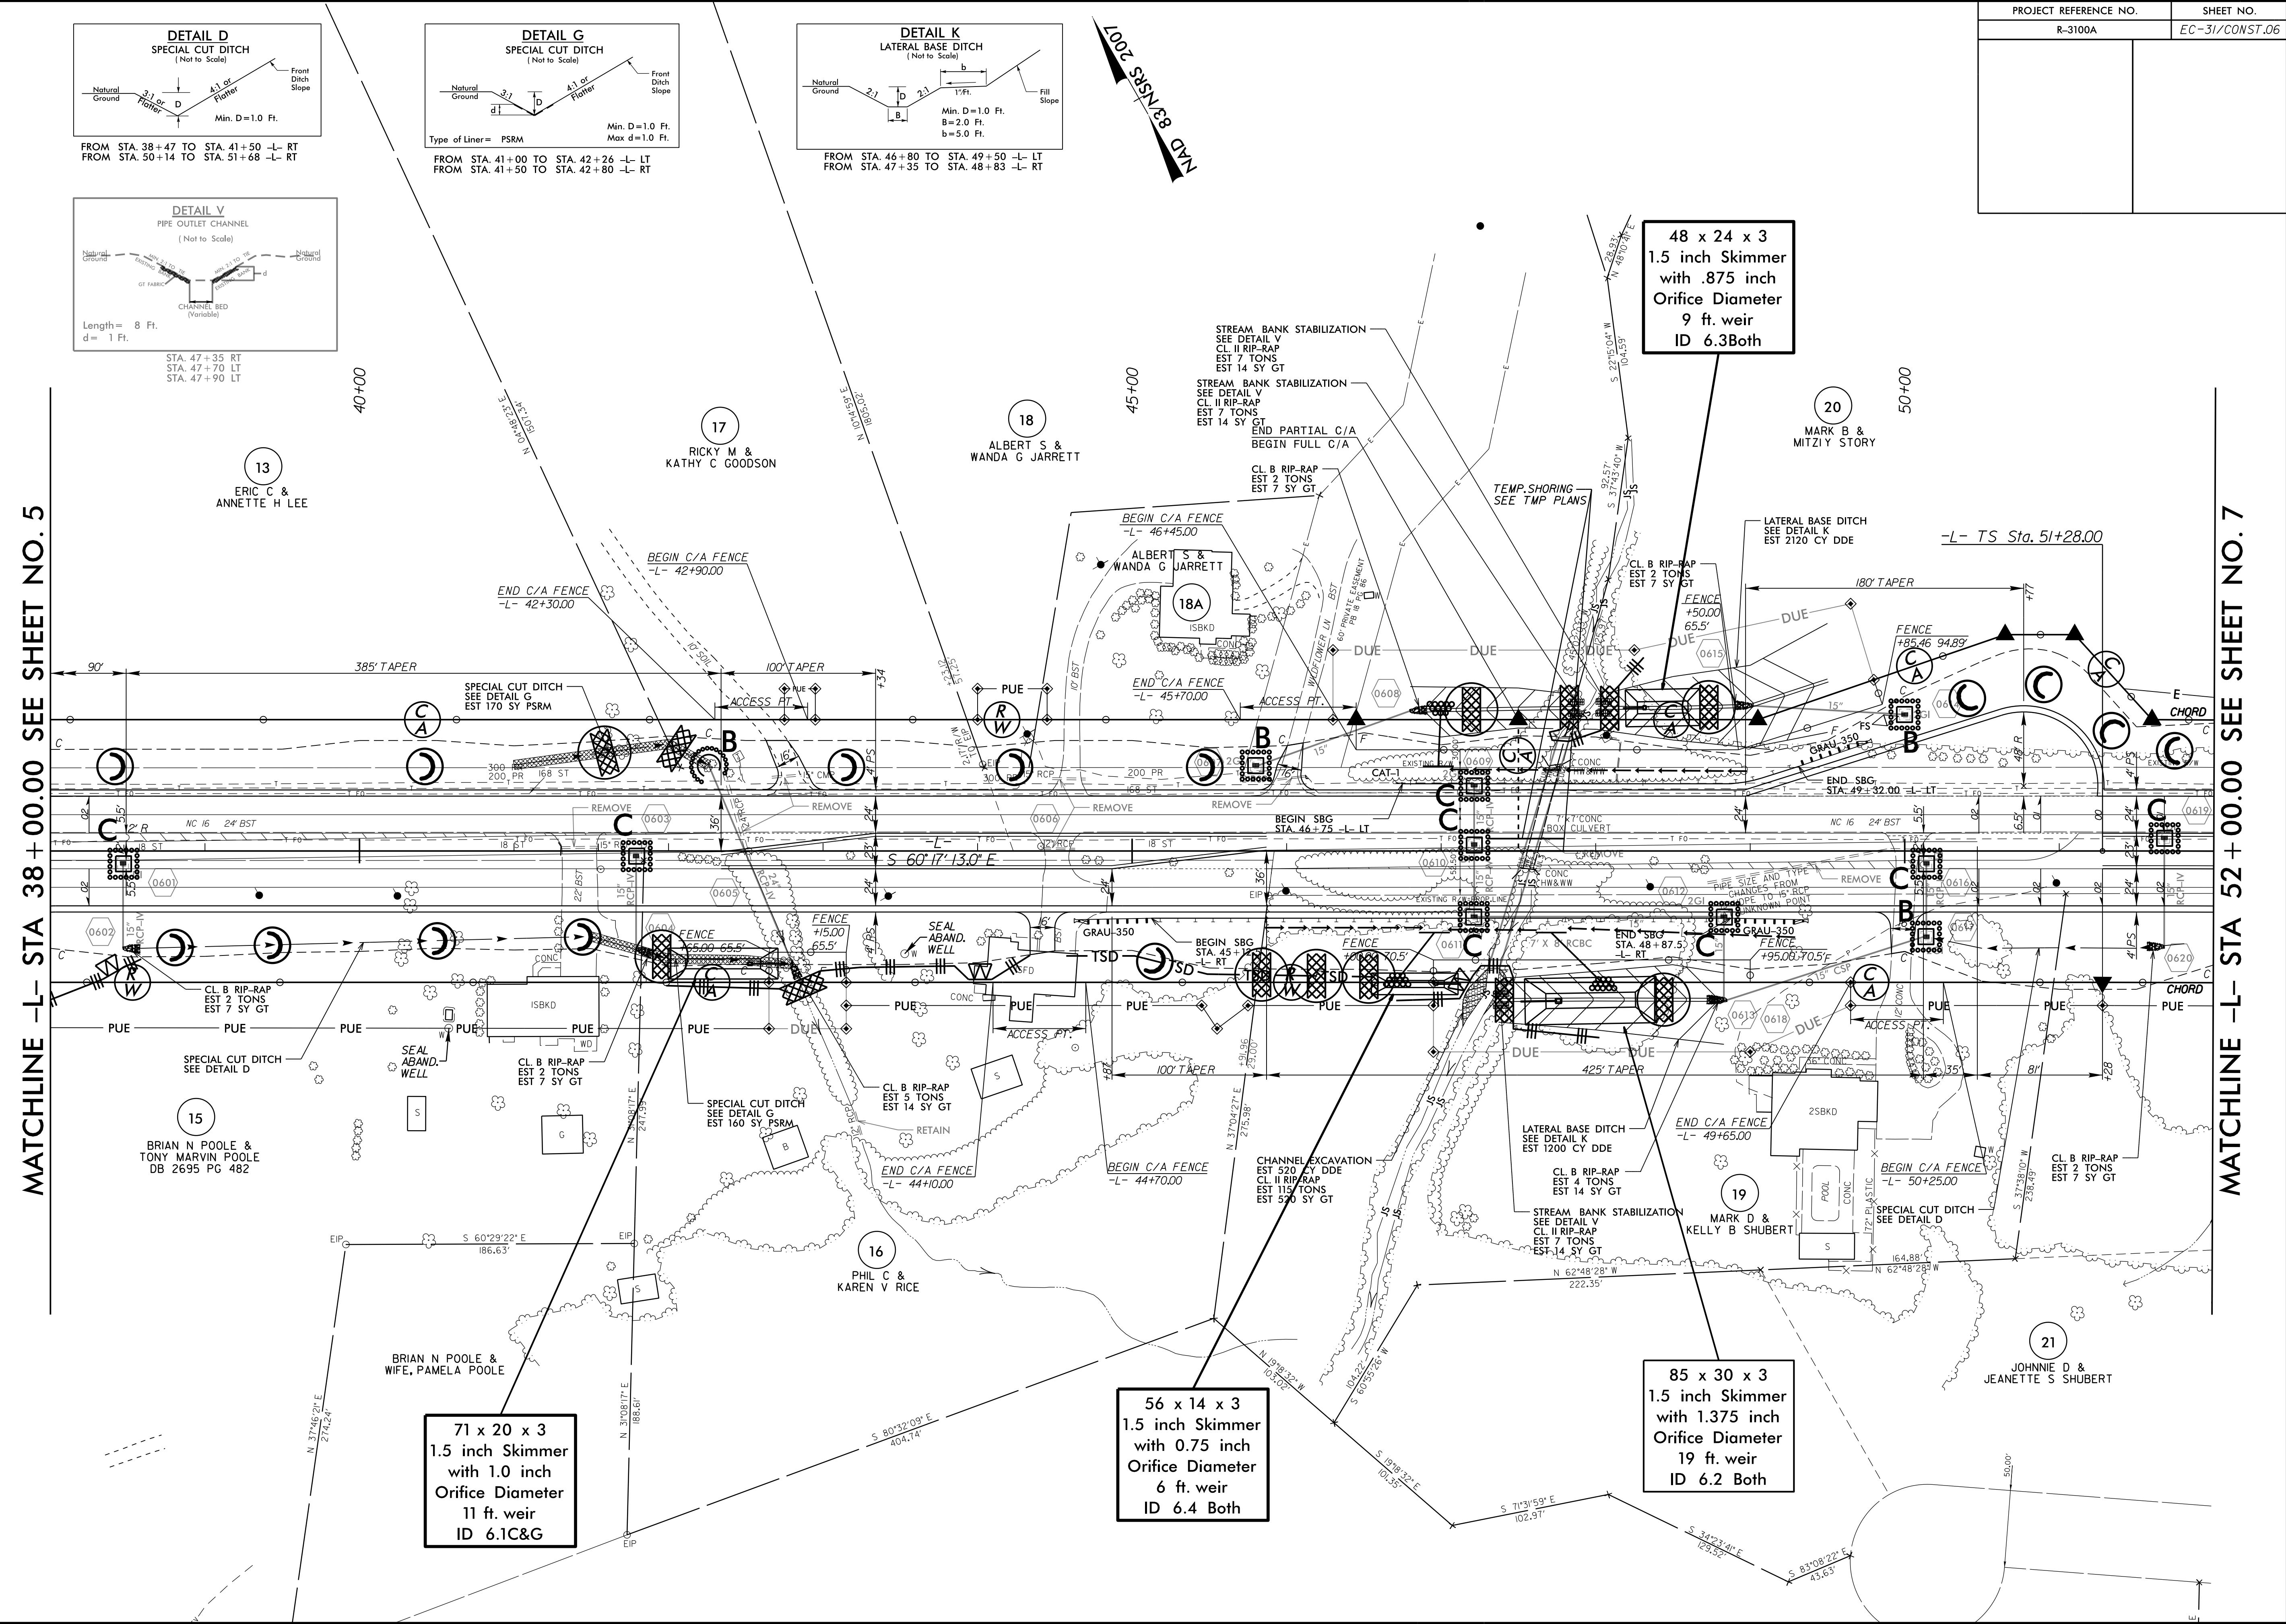

48 x 24 x 3
1.5 inch Skimmer
with .875 inch
Orifice Diameter
9 ft. weir
ID 6.3Both

71 x 20 x 3
1.5 inch Skimmer
with 1.0 inch
Orifice Diameter
11 ft. weir
ID 6.1C&G

56 x 14 x 3
1.5 inch Skimmer
with 0.75 inch
Orifice Diameter
6 ft. weir
ID 6.4 Both

85 x 30 x 3
1.5 inch Skimmer
with 1.375 inch
Orifice Diameter
19 ft. weir
ID 6.2 Both

8/17/99

I:\PROJECTS\2016\11\02\1102\1102.dwg
R:\V\1-2016\11\02\1102\1102.dwg
R:\V\1-2016\11\02\1102\1102.dwg
R:\V\1-2016\11\02\1102\1102.dwg