


MATCHLINE -L- STA 52 + 00.00 SEE SHEET NO. 6

MATCHLINE -L- STA 65 + 50.00 SEE SHEET NO. 8

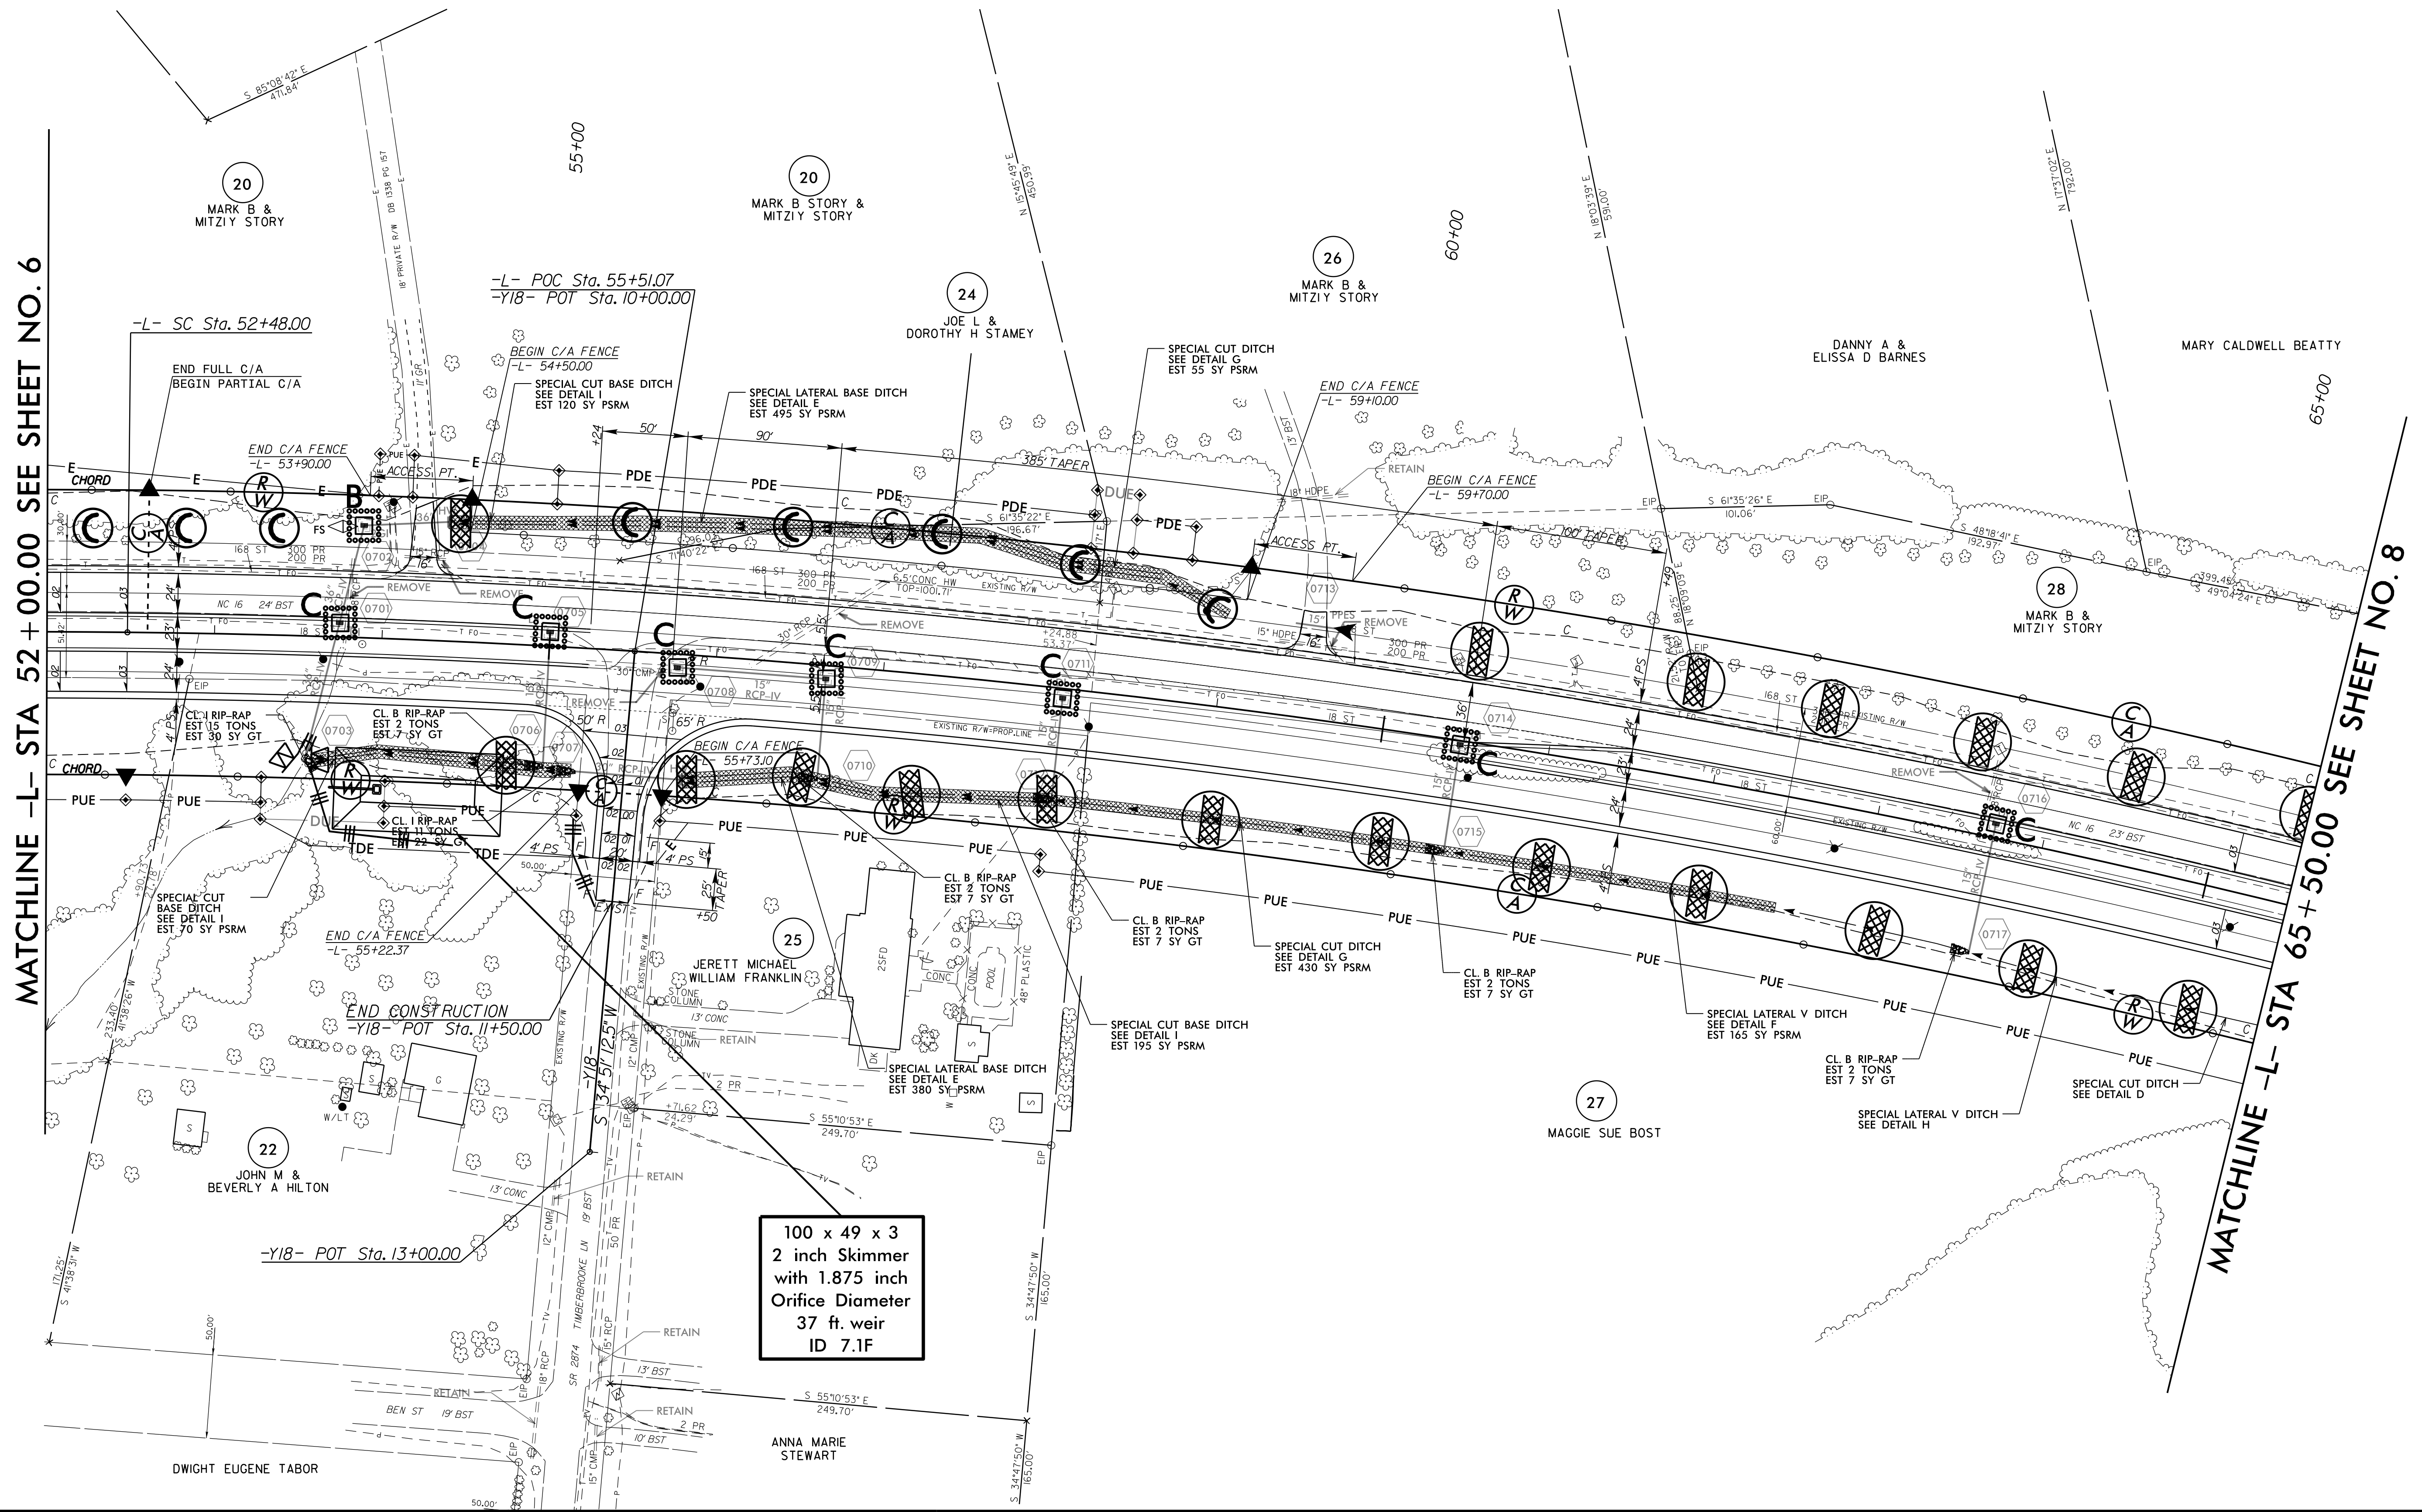

8/17/99

100 385 207

OCT-2016 11:07

C:\Users\jrb31004\EC-psh07.dgn

REVISION