



FROM STA. 139+50 TO STA. 140+00 -L- LT
FROM STA. 141+00 TO STA. 142+30 -L- LT

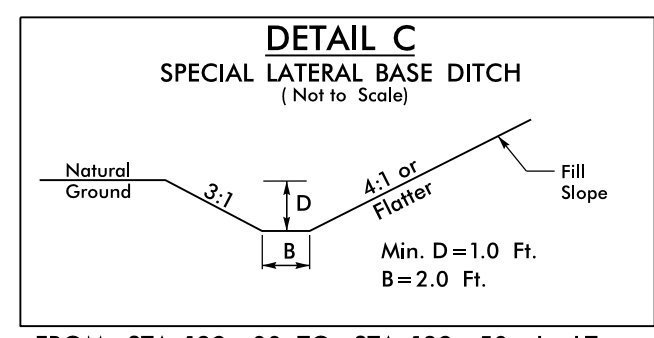


FROM STA. 139+00 TO STA. 139+50 -L- LT

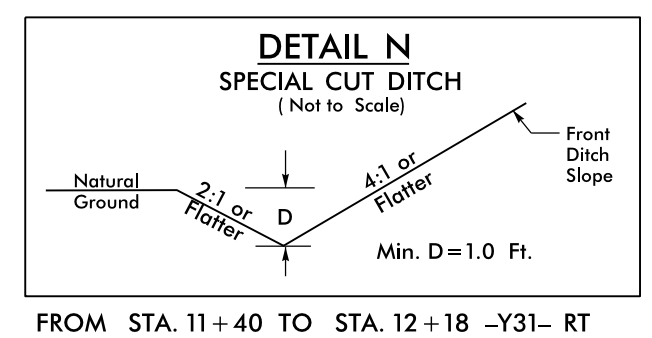

FROM STA. 11+40 TO STA. 12+18 -Y31- RT
FROM STA. 11+40 TO STA. 12+18 -Y31- LT

NAD 83/NSRS 2007

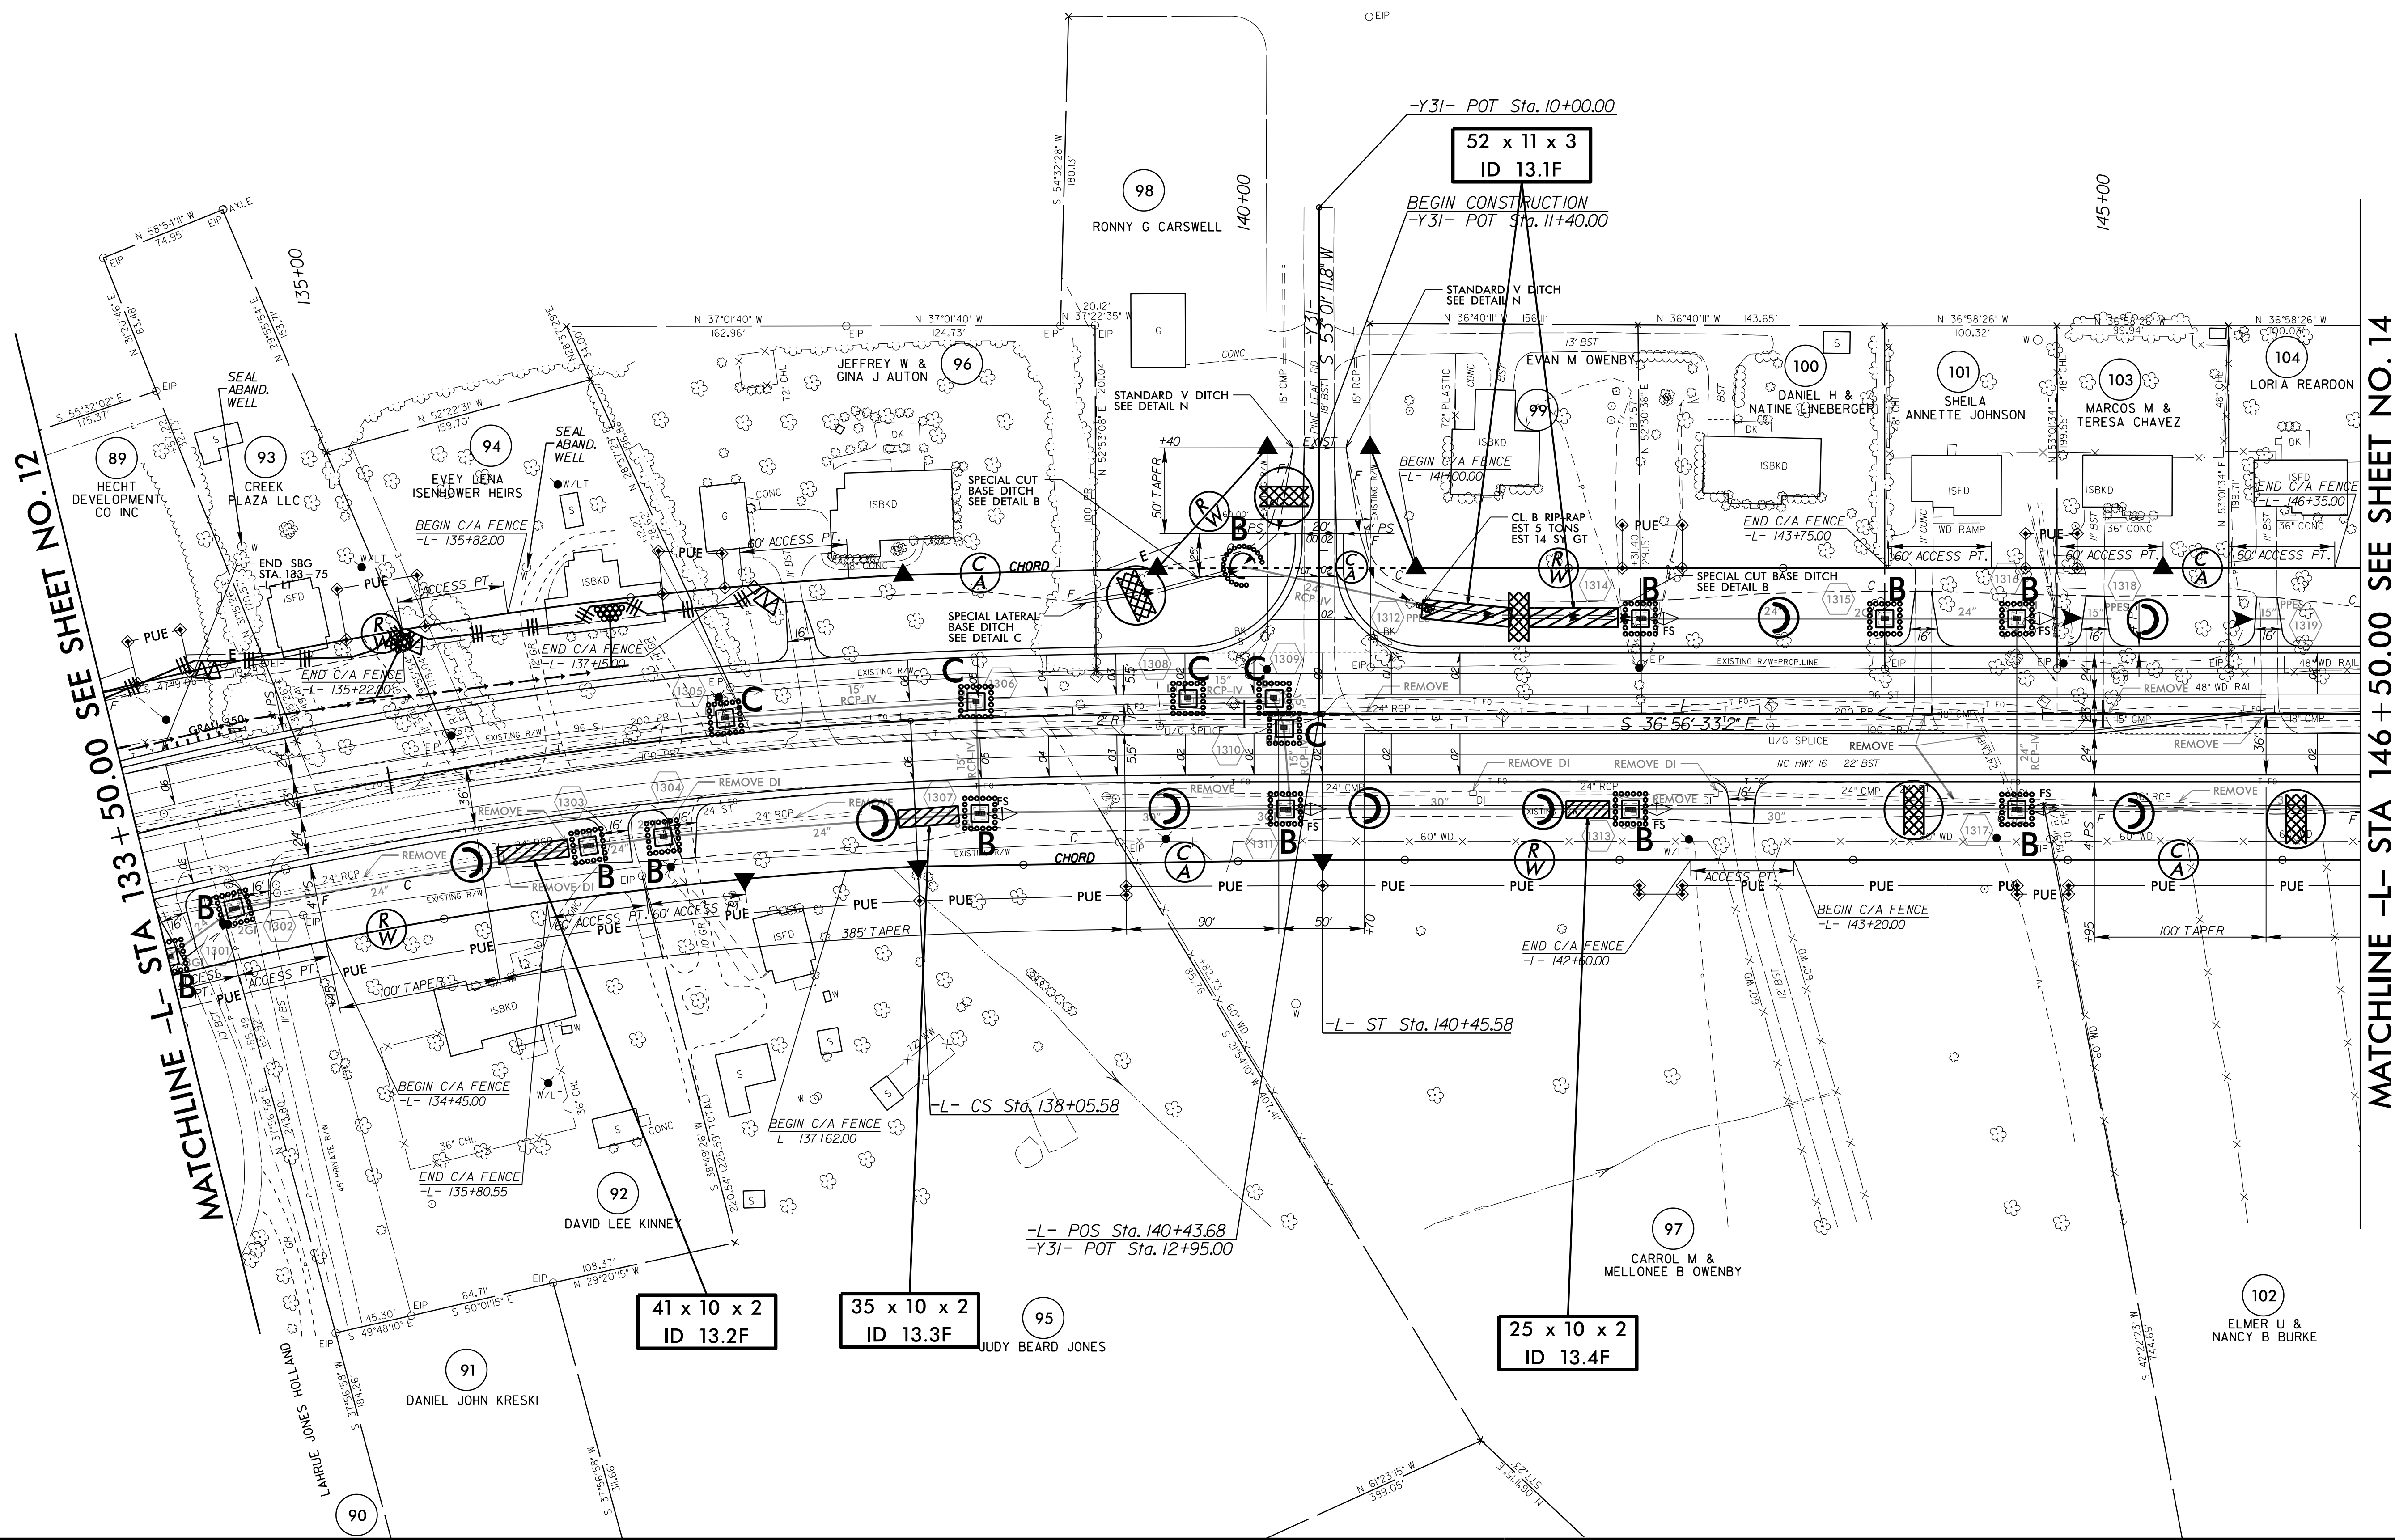

8/17/99

10 OCT 2016 11:36
C:\Users\penn\OneDrive\Documents\Projects\1004_EC_psh13.dgn
penn