




FROM STA. 174+00 TO STA. 175+50 -L- RT
 FROM STA. 180+75 TO STA. 182+50 -L- RT
 FROM STA. 186+50 TO STA. 187+50 -L- LT

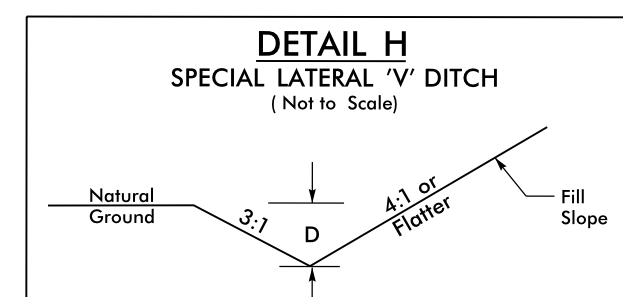

FROM STA. 187+00 TO STA. 187+50 -L- RT

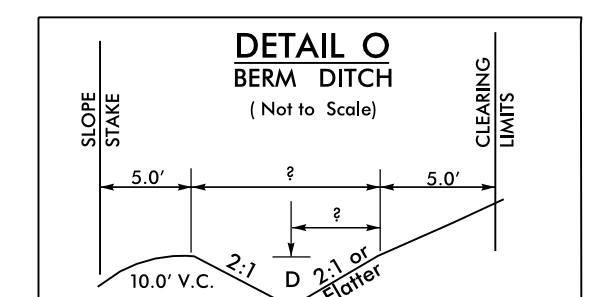


FROM STA. 178+75 TO STA. 180+50 -L- LT
 FROM STA. 181+50 TO STA. 183+00 -L- LT
 FROM STA. 183+75 TO STA. 186+00 -L- LT

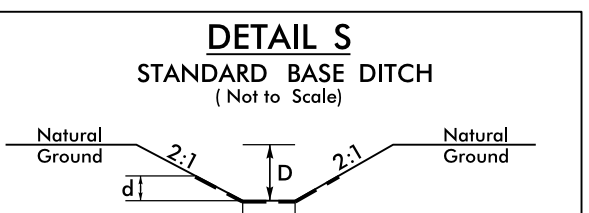

Min. D = 1.0 Ft.
 Max. d = 1.0 Ft.
 B = 2.0 Ft.

*When B is < 6.0'
 Type of Liner = PSRM
 STA. 181+42 -L- RT

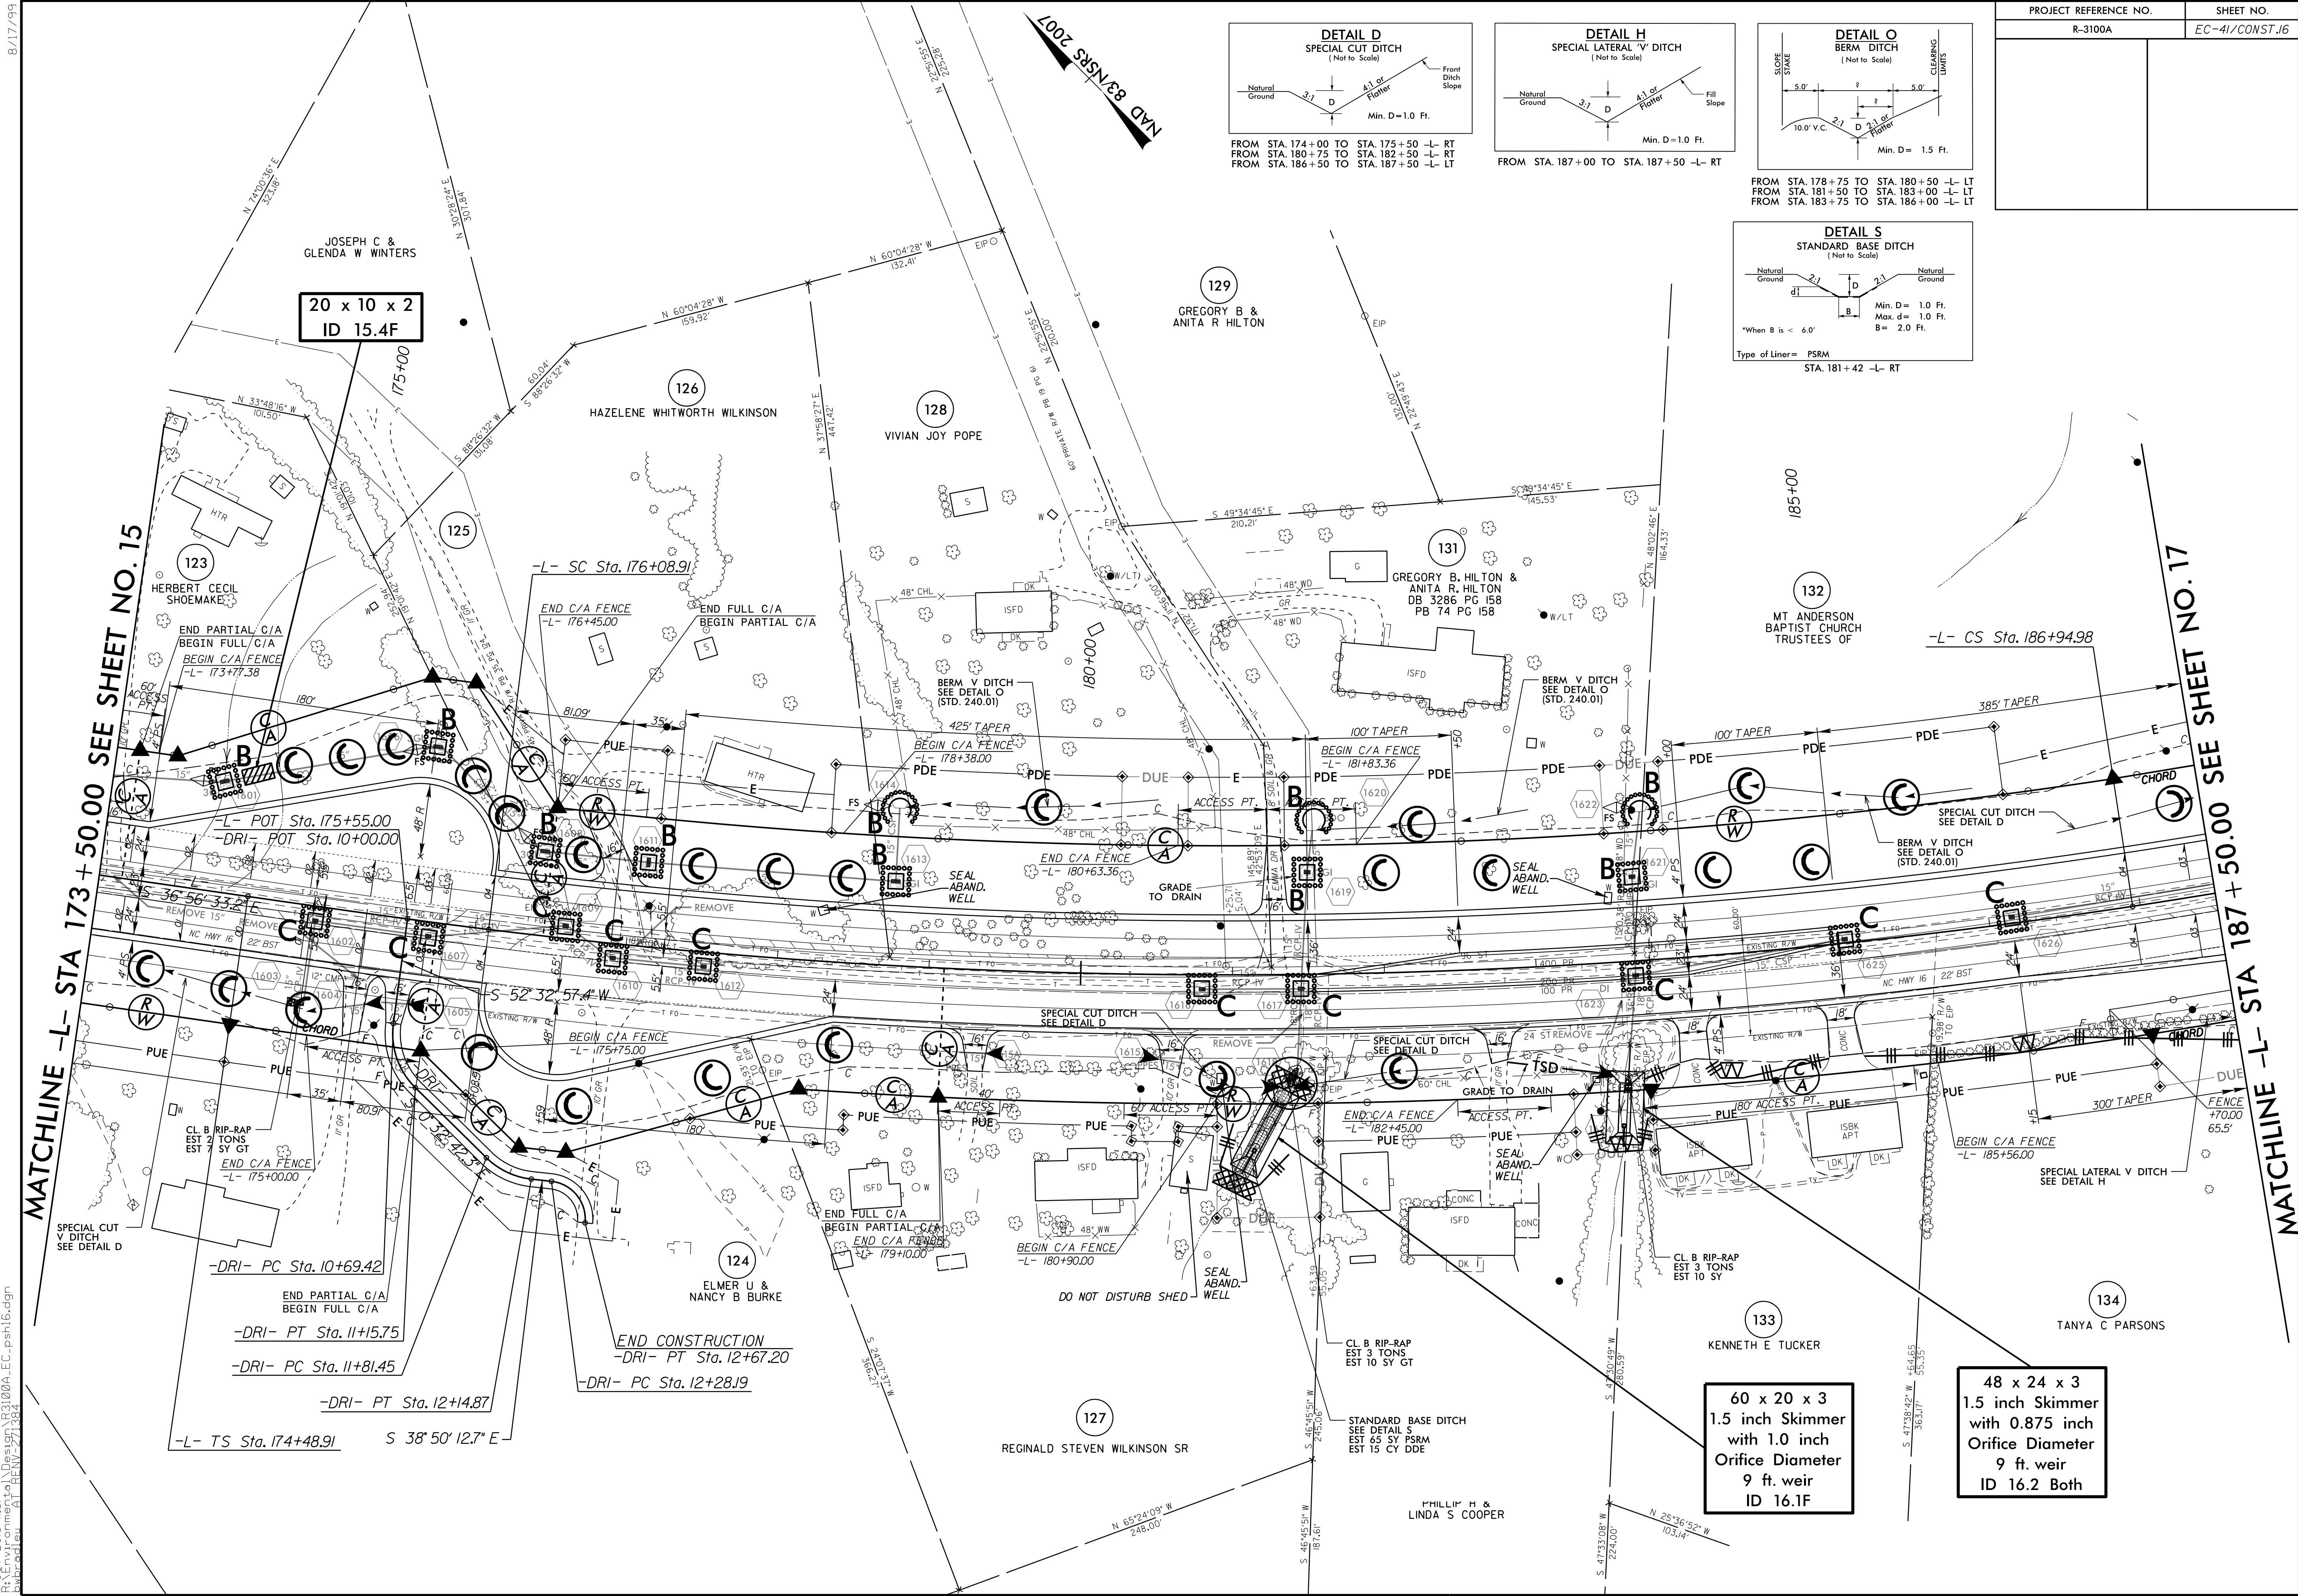

20 x 10 x 2
 ID 15.4F

60 x 20 x 3
 1.5 inch Skimmer
 with 1.0 inch
 Orifice Diameter
 9 ft weir
 ID 16.1F

48 x 24 x 3
 1.5 inch Skimmer
 with 0.875 inch
 Orifice Diameter
 9 ft weir
 ID 16.2 Both

8/17/99

OCT-2016 11:51
 R:\Projects\2016\1151\Drawings\16310004_EC.psh16.dgn
 User: jrenn
 Plot: 16310004_EC.psh16.dgn

MATCHLINE -L- STA 173 + 50.00 SEE SHEET NO. 15

MATCHLINE -L- STA 187 + 50.00 SEE SHEET NO. 17

100' S&S&S 200'