
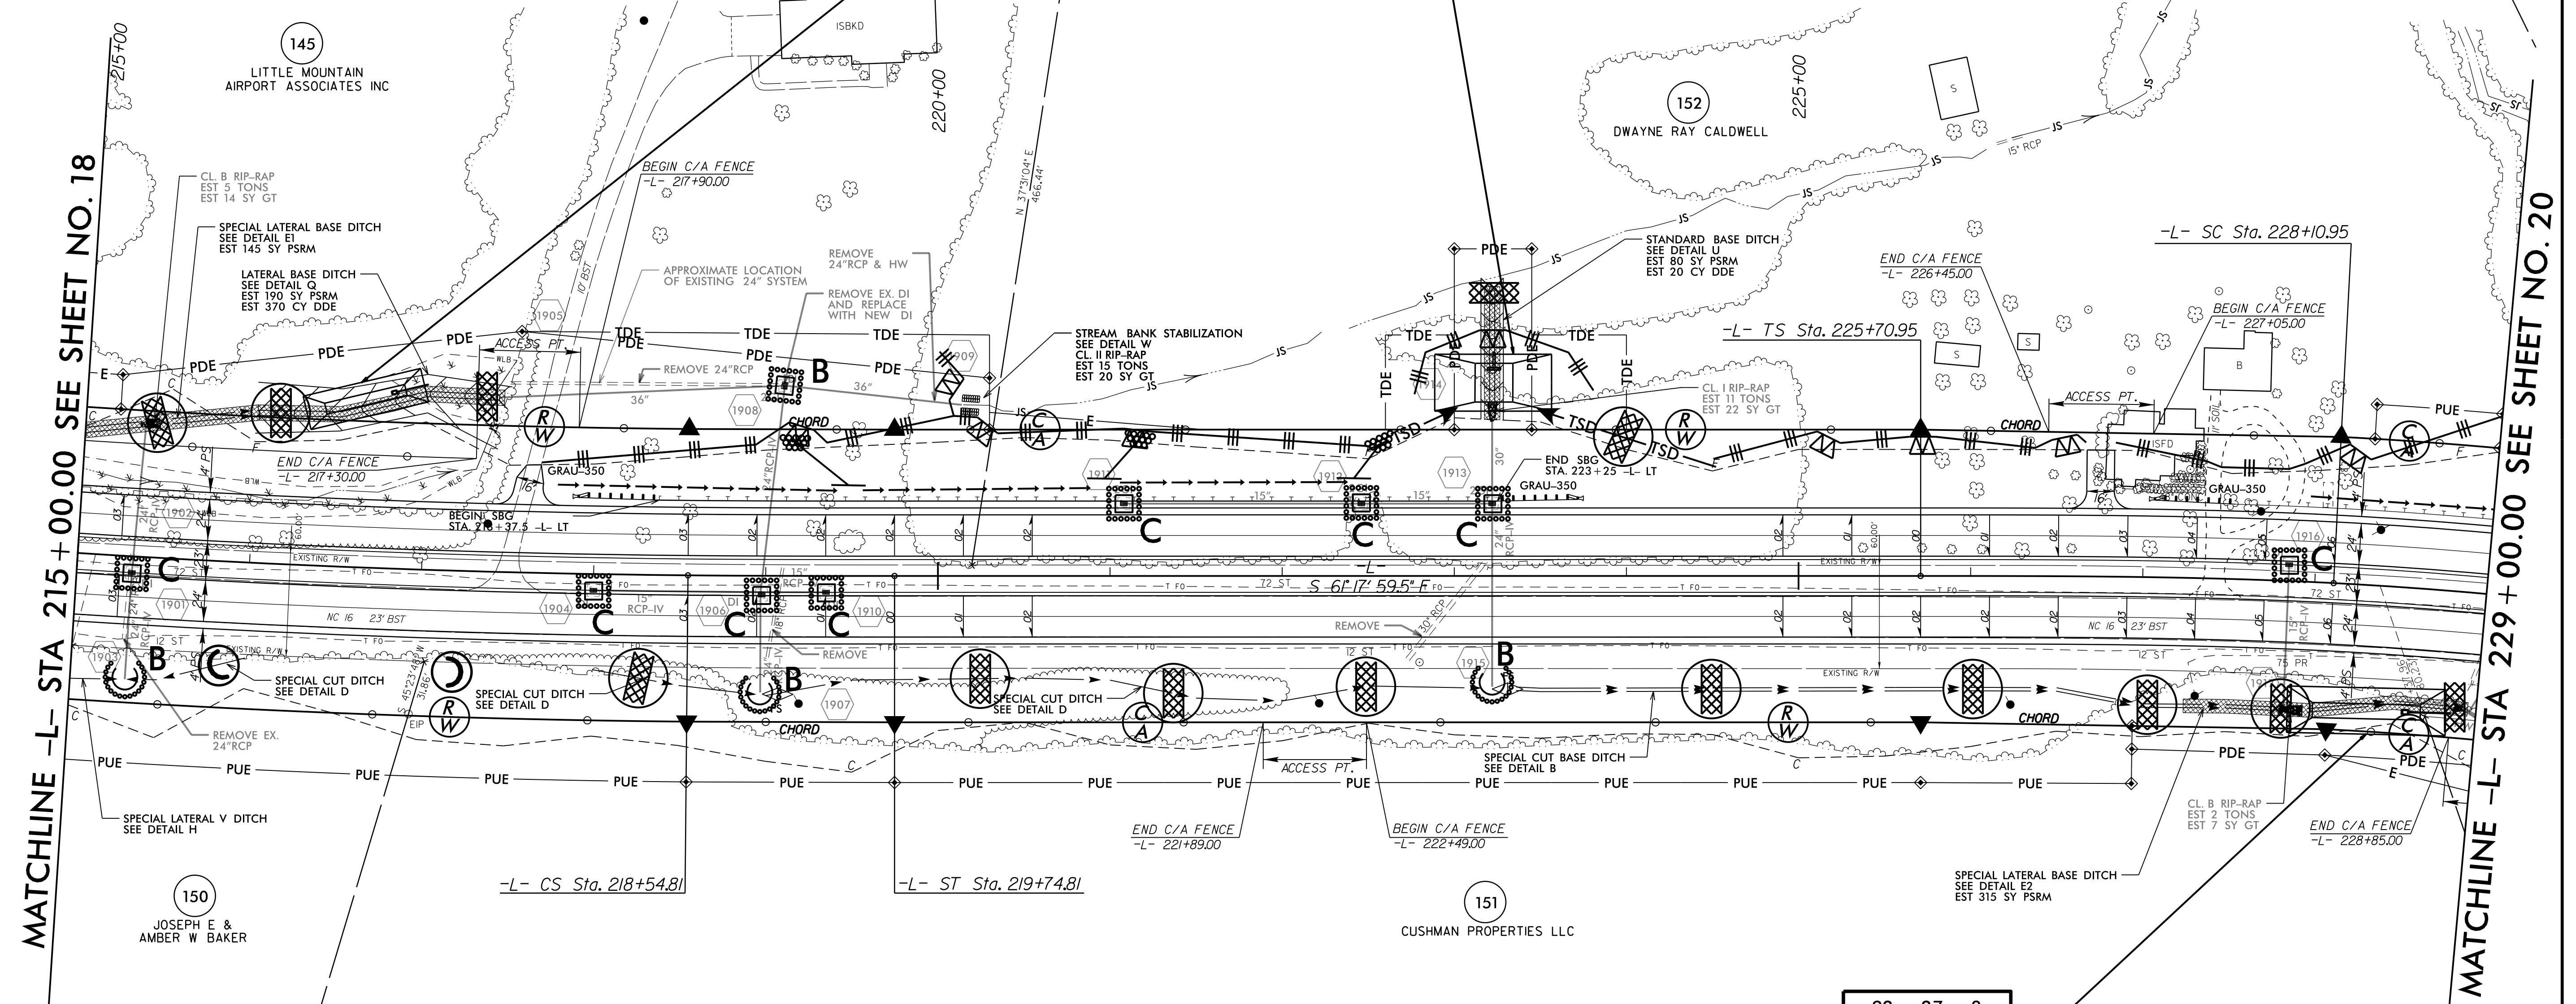
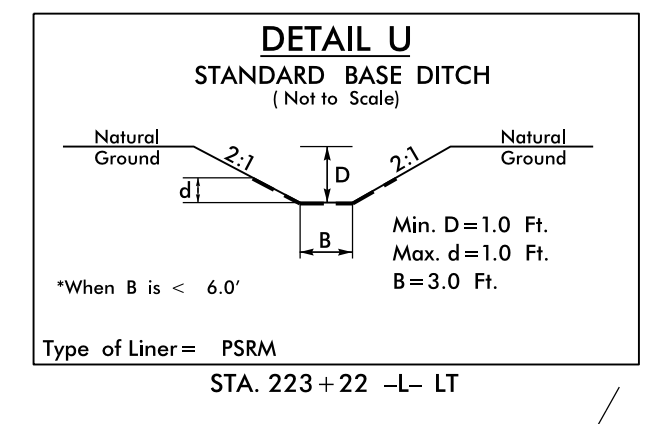


70 x 20 x 3
1.5 inch Skimmer
with 1.0 inch
Orifice Diameter
10 ft. weir
ID 19.1F

33 x 68 x 3
1.5 inch Skimmer
with 1.25 inch
Orifice Diameter
17 ft. weir
ID 19.2F

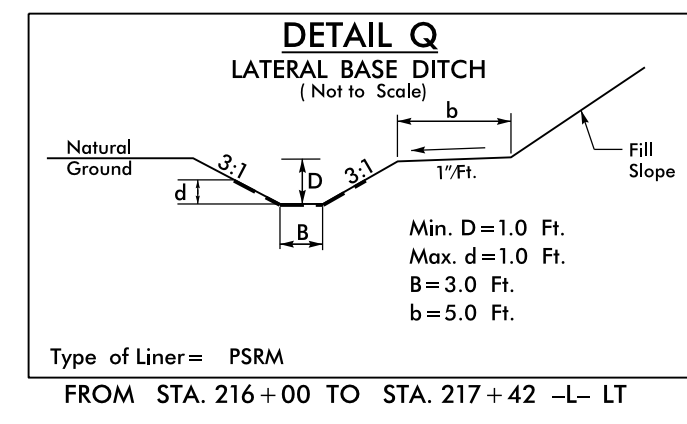

92 x 27 x 3
1.5 inch Skimmer
with 1.375 inch
Orifice Diameter
19 ft. weir
ID 19.3F

MATCHLINE -L- STA 215 + 00.00 SEE SHEET NO. 18

MATCHLINE -L- STA 229 + 00.00 SEE SHEET NO. 20

8/17/99

10/21/2016 12:06 P:\V\1\Des\19\B3100A_EC.pah19.dgn