


PROJECT REFERENCE NO. R-3100A	SHEET NO. EC-47/CONST.22
----------------------------------	-----------------------------

MATCHLINE -LI- STA 17+50.00 SEE SHEET NO. 21

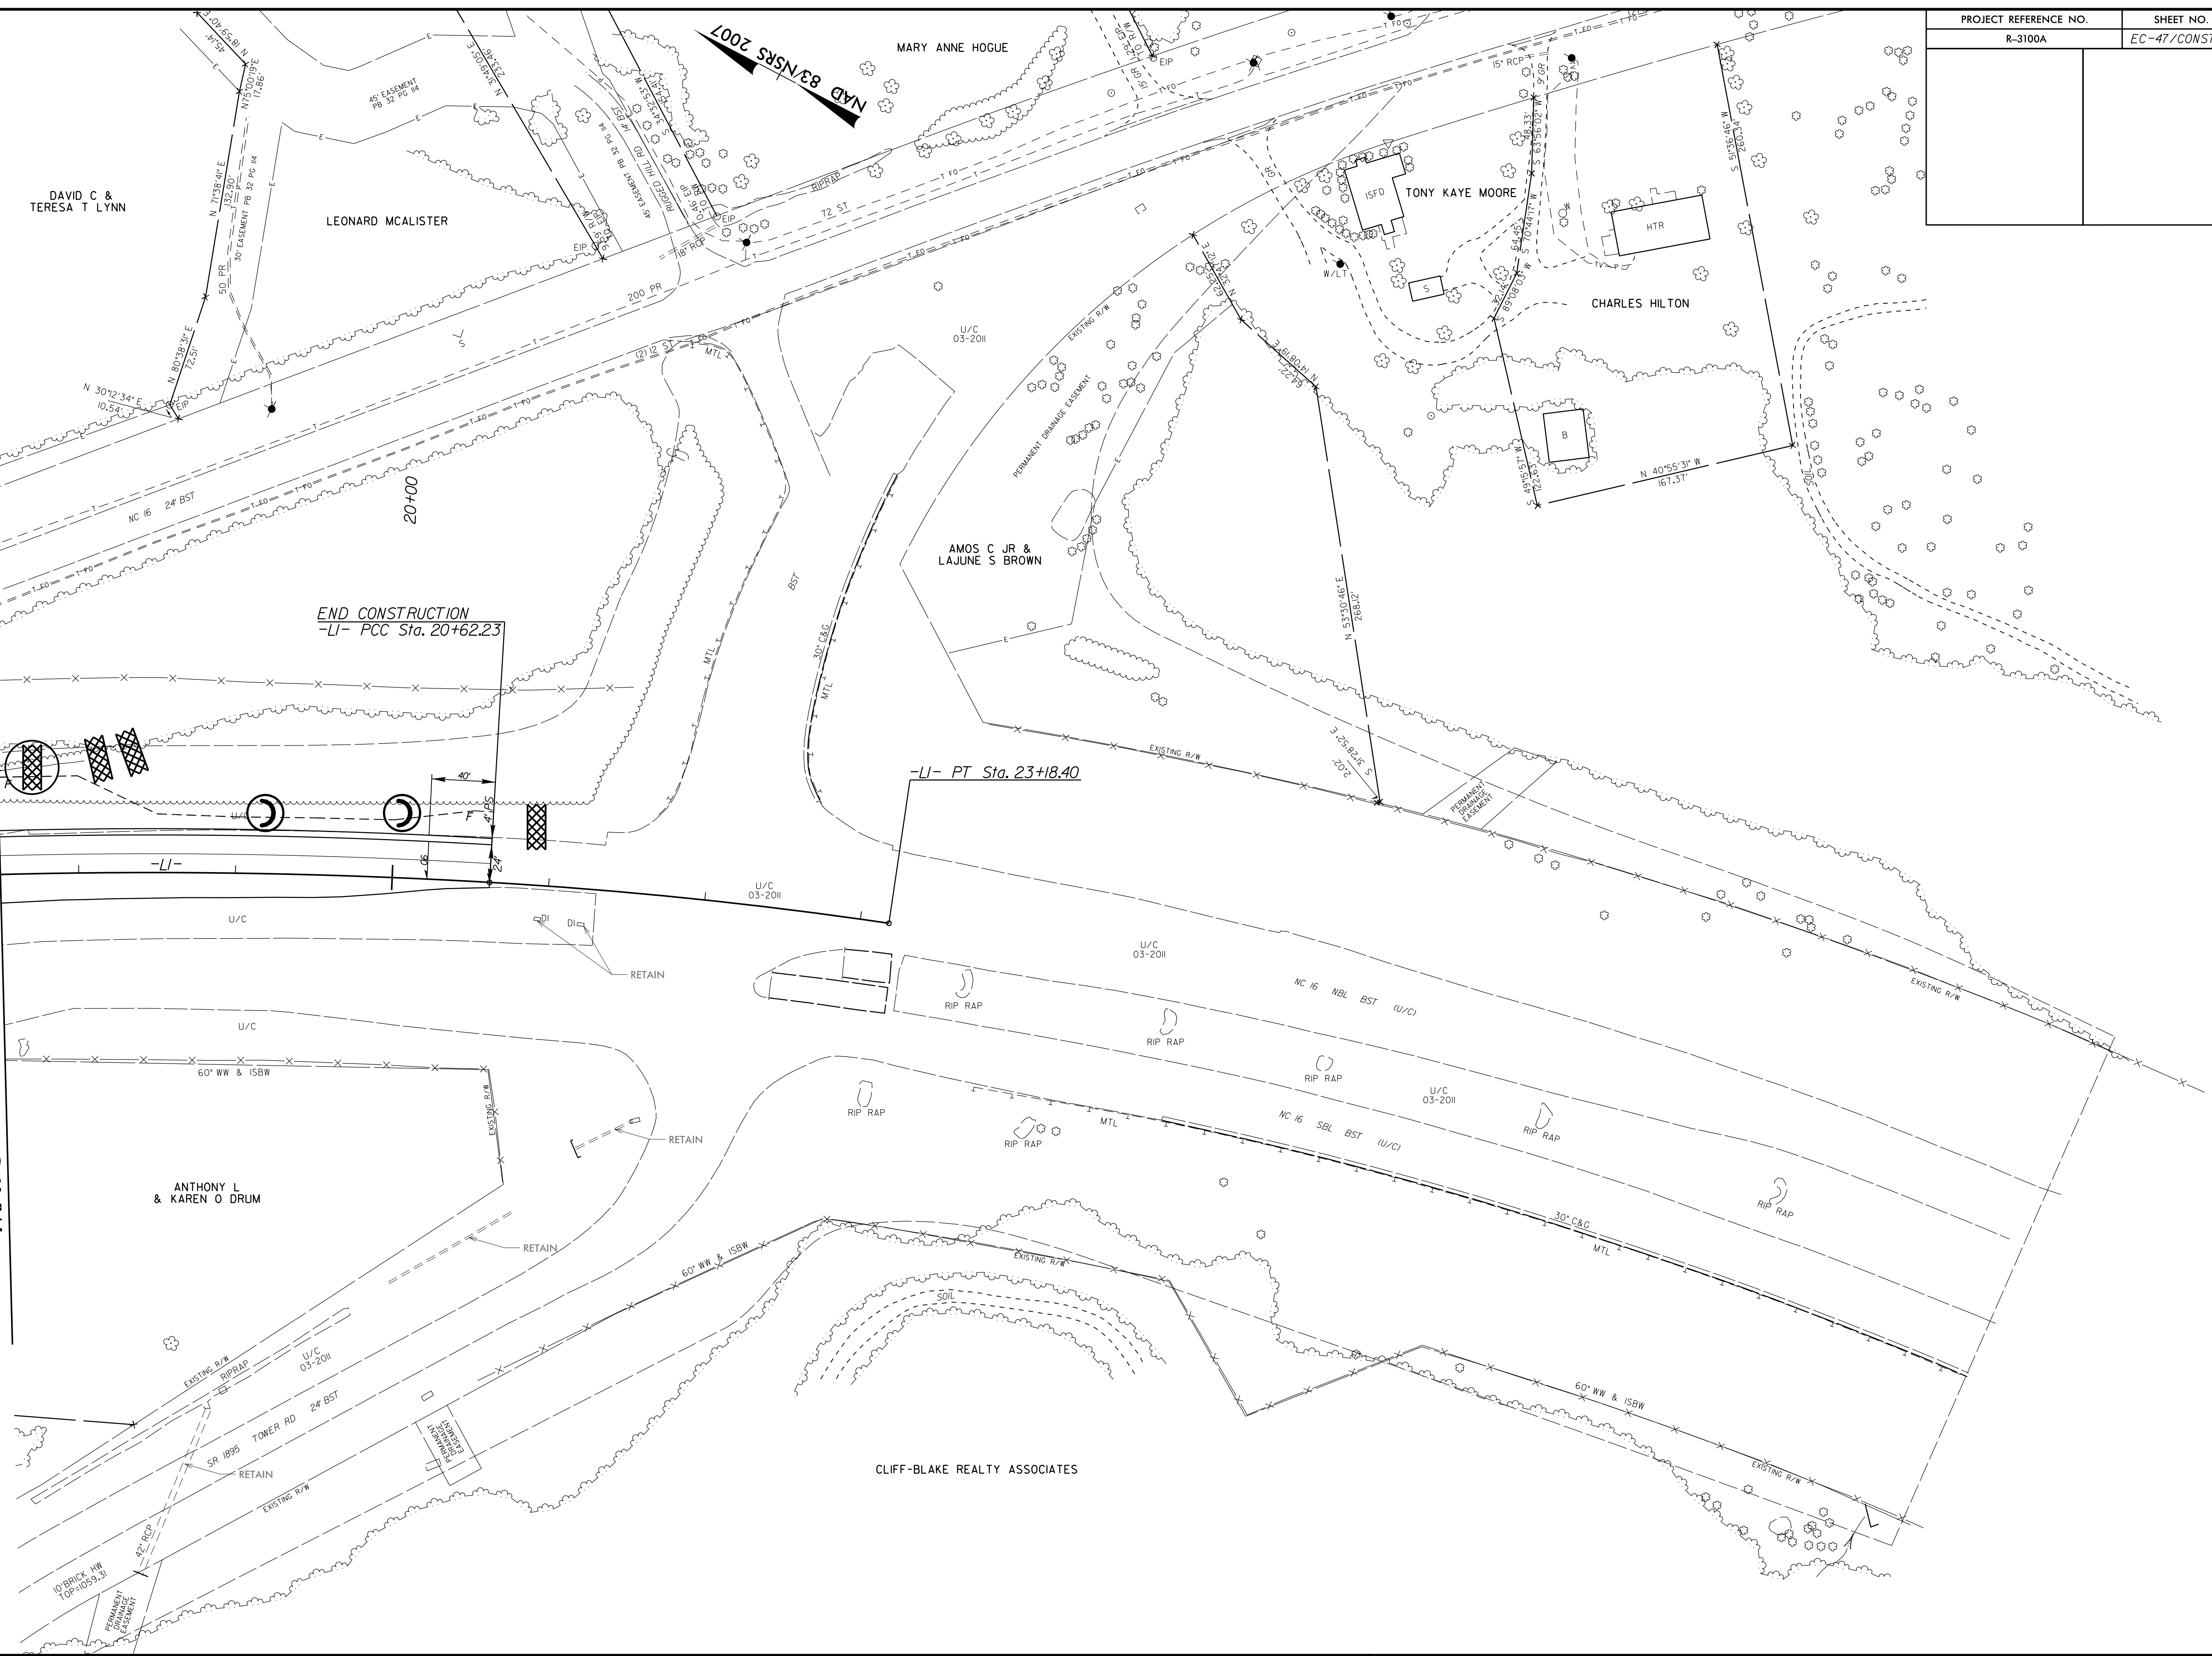

END CONSTRUCTION
-LI- PCC Sta. 20+62.23

-LI- PT Sta. 23+18.40

CLIFF-BLAKE REALTY ASSOCIATES

8/17/99
10/21/2016 12:15
R:\S\1-2016\mms\01\Des\09\B3100A_EC_psh22.dgn
R:\S\1-2016\mms\01\RENY-971384