

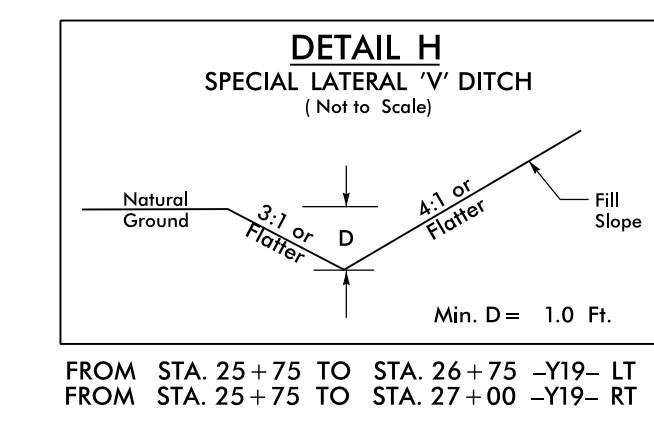
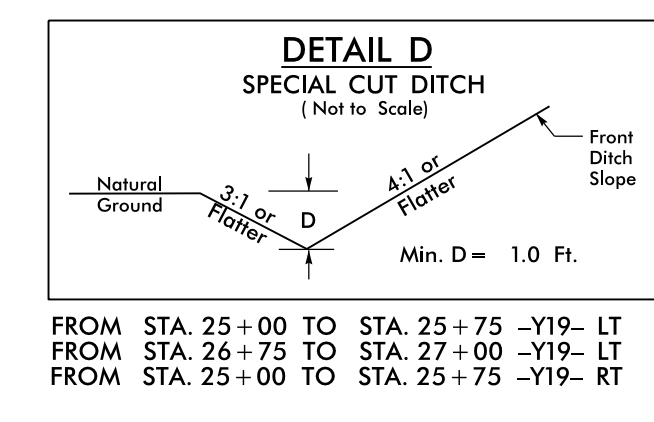
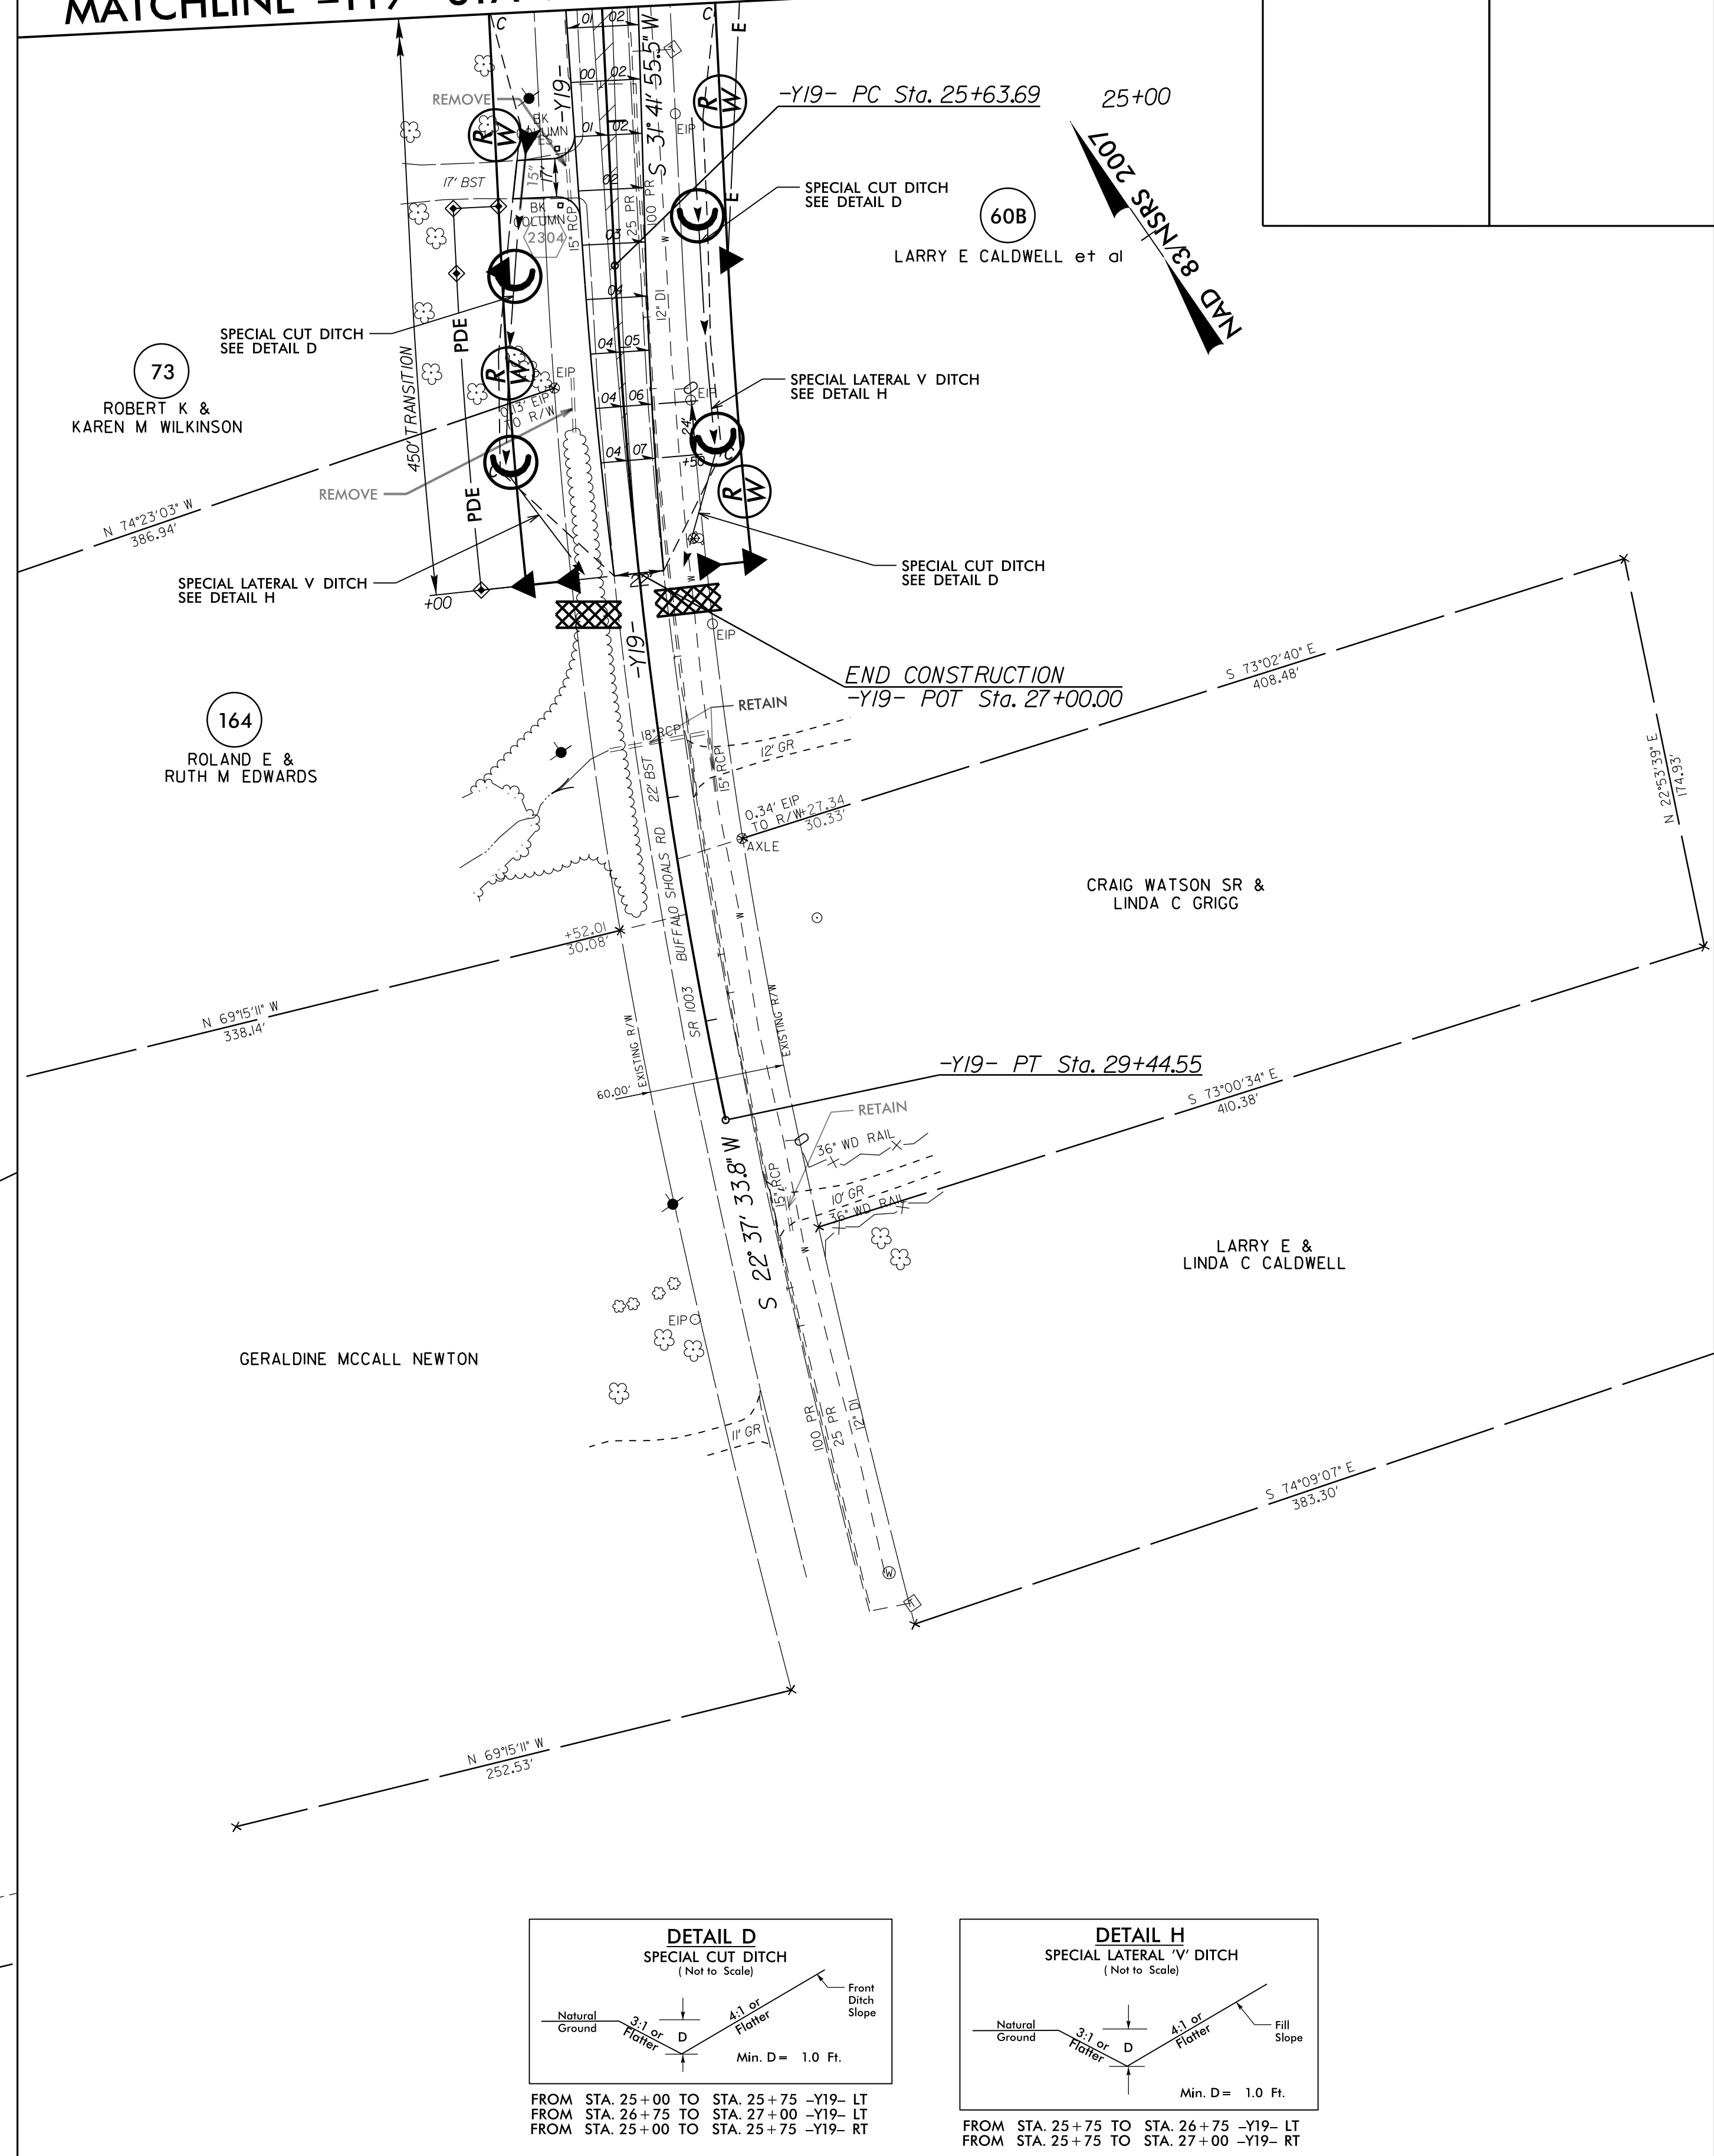


MATCHLINE -Y19- STA 24+50.00 SEE SHEET NO. 10

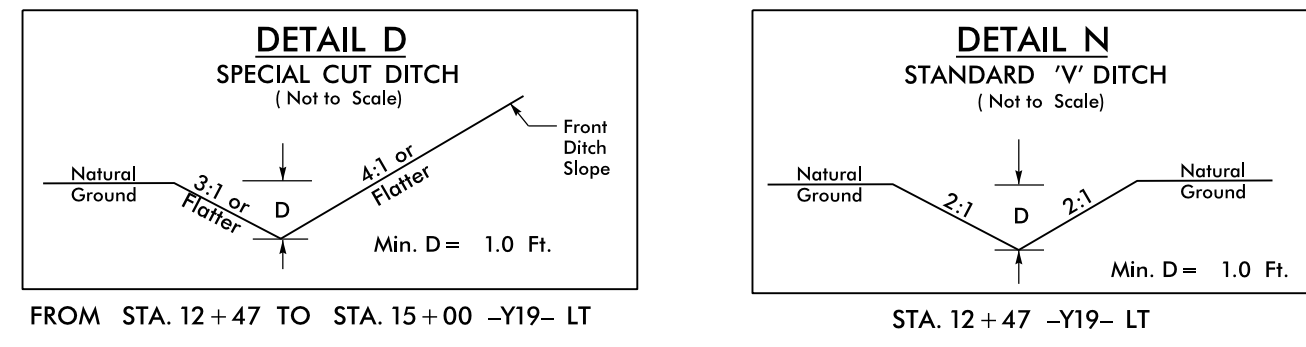

MATCHLINE -Y19- STA 15+00.00 SEE SHEET NO. 10

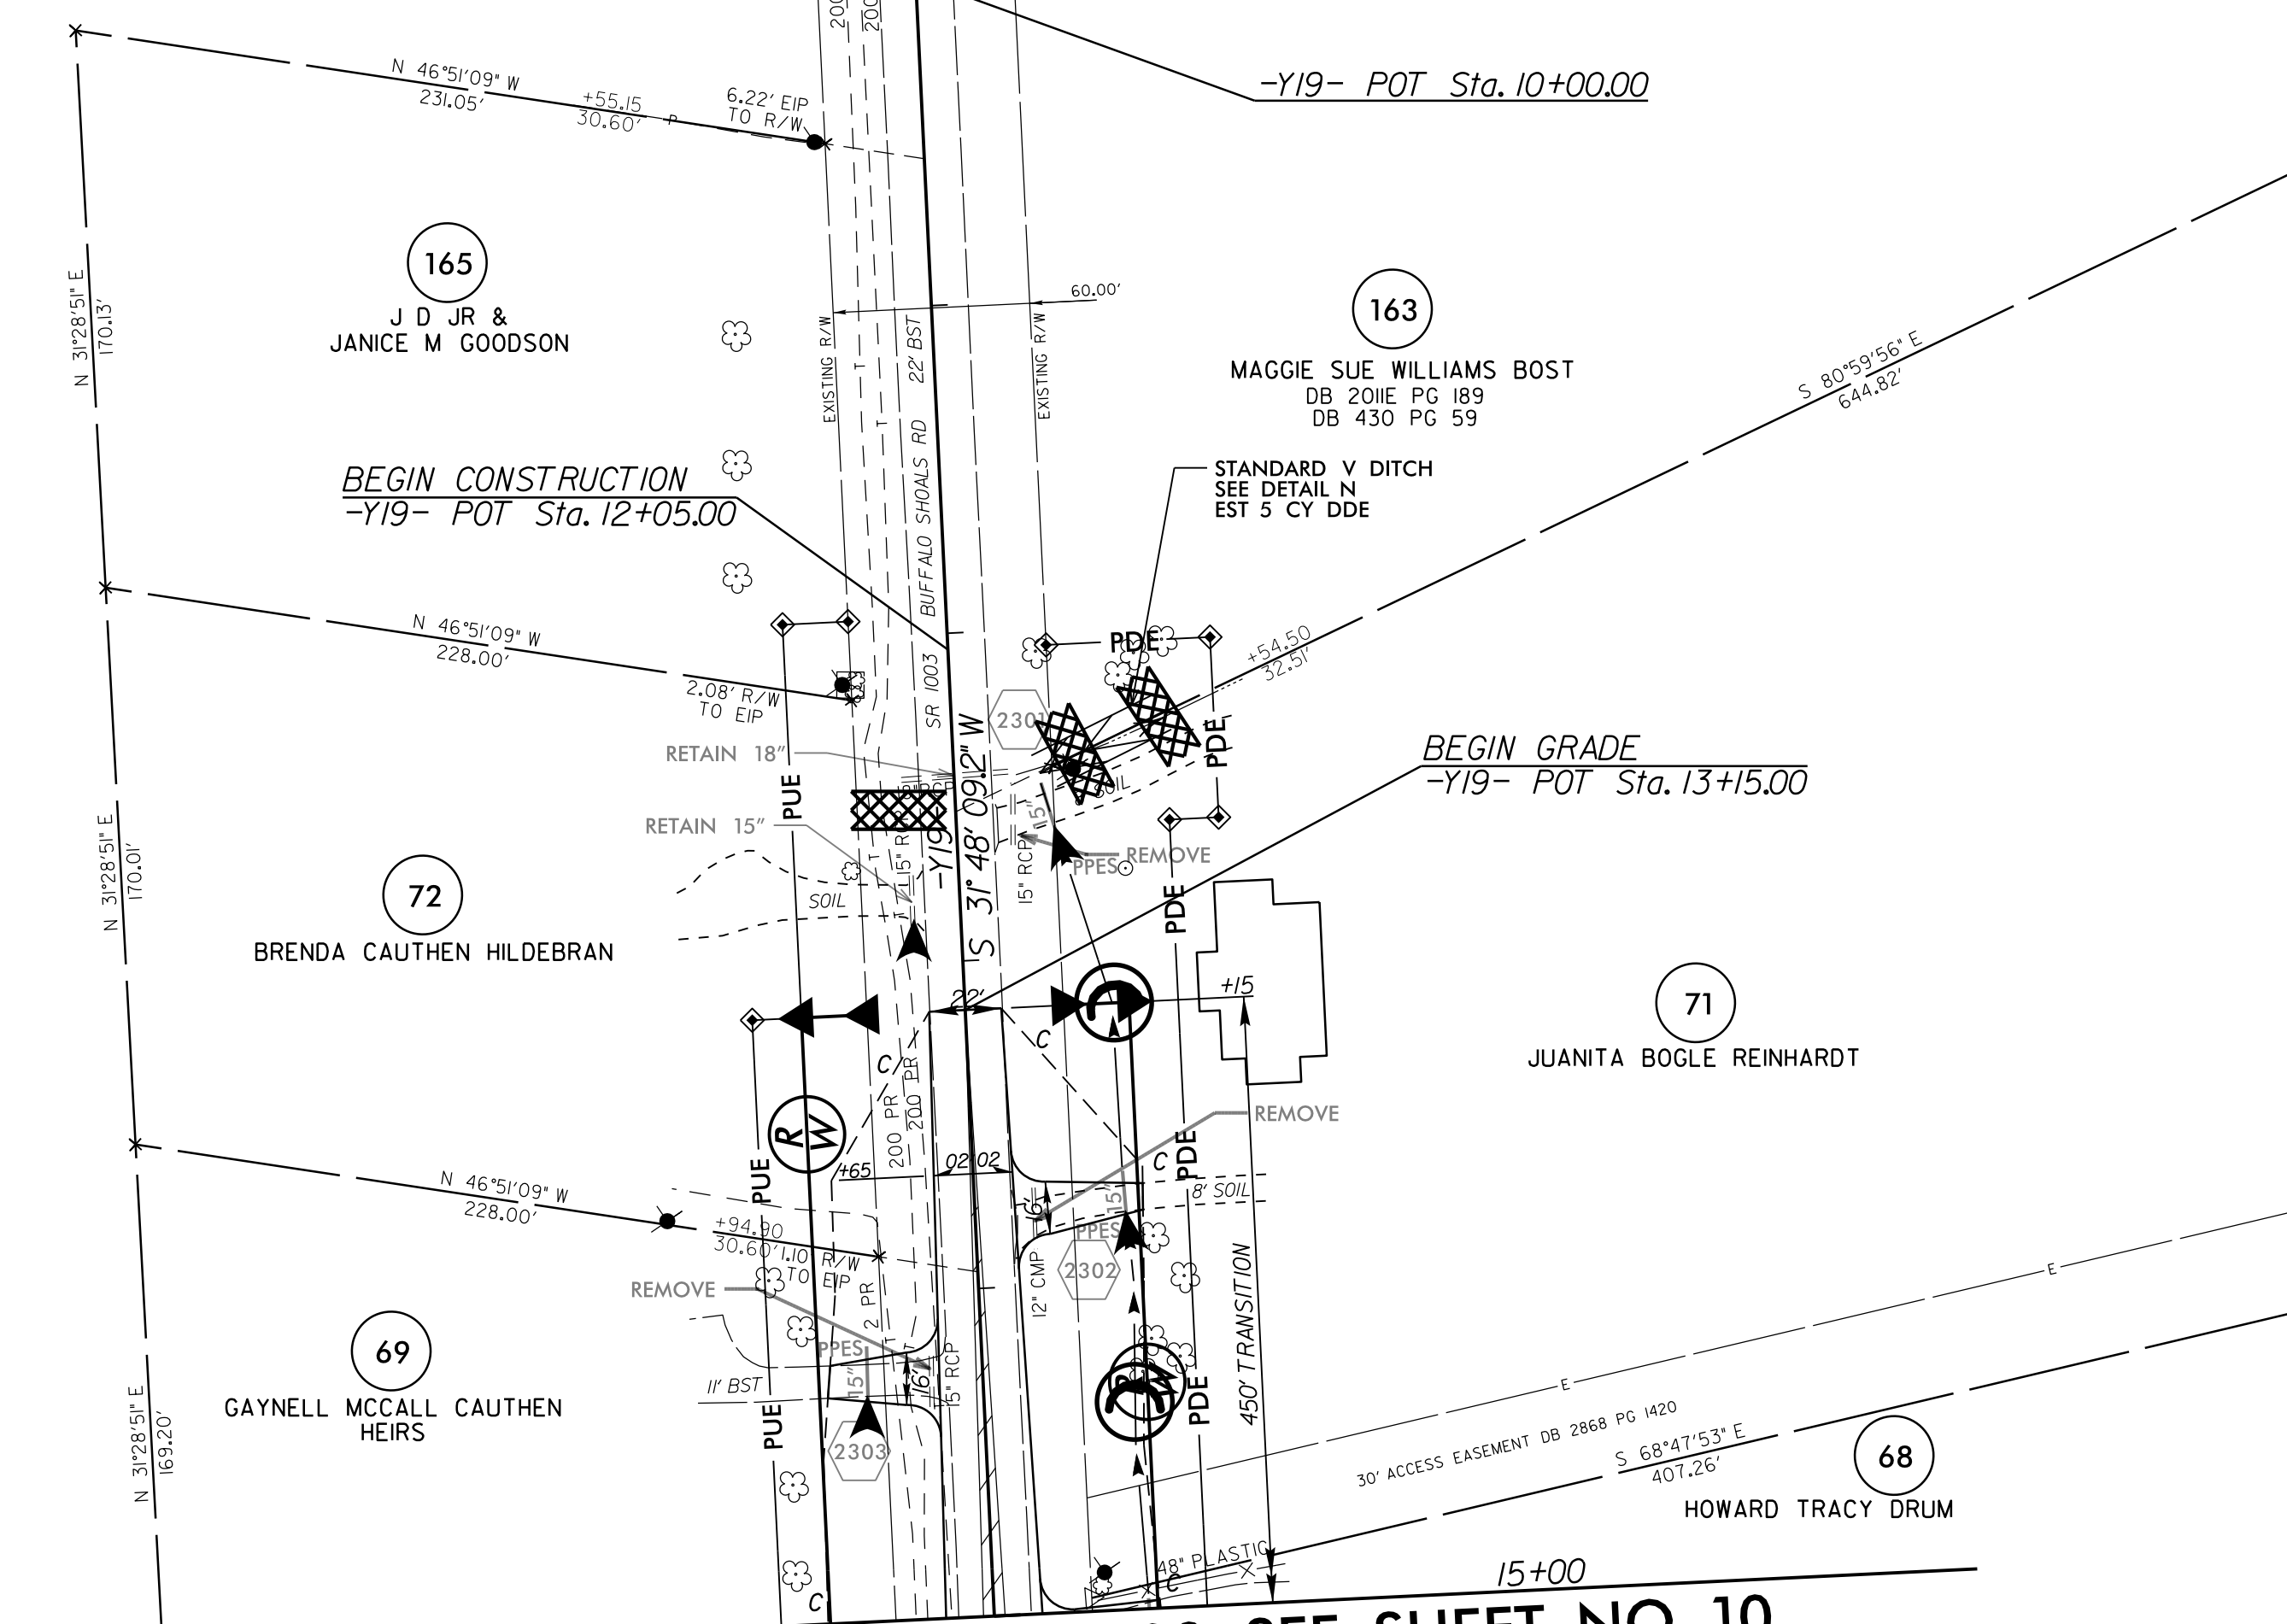

8/17/99

10 OCT 2016 12:19
 H:\V\1\2016\mms\01\Des\10\B3100A_EC_pshc23.dgn
 R:\V\1\2016\mms\01\Des\10\B3100A_EC_pshc23.dgn
 R:\V\1\2016\mms\01\Des\10\B3100A_EC_pshc23.dgn