

(501) (505) (507) (515) (519)

1 - 24 X 12
1 - 24 X 24

ONE "U" POST PER SIGN

(510)

2 - 24 X 12
2 - 24 X 24
2 - 21 X 15

TWO "U" POSTS PER SIGN

(523)

1 - 24 X 12
2 - 24 X 12
2 - 24 X 24
2 - 21 X 15

TWO "U" POSTS PER SIGN

(502) (516) (520) (528)

2 - 24 X 12
2 - 24 X 24
1 - 21 X 21
1 - 21 X 15

SEE U-TURN DETAIL

TWO "U" POSTS PER SIGN

(511)

2 - 24 X 12
2 - 24 X 24
2 - 21 X 15

TWO "U" POSTS PER SIGN

(524)

1 - 24 X 12
2 - 24 X 12
2 - 24 X 24
2 - 21 X 15

MOUNT BELOW SIGN 306 IN 1 INSTALLATION

(503) (506) (508) (517) (521) (529)

1 - 24 X 12
1 - 24 X 24

ONE "U" POST PER SIGN

(513)

2 - 24 X 12
2 - 24 X 24
2 - 21 X 15

TWO "U" POSTS PER SIGN

(526)

1 - 24 X 12
2 - 24 X 12
2 - 24 X 24
2 - 21 X 15

TWO "U" POSTS PER SIGN

(504) (518)

2 - 24 X 12
2 - 24 X 24
1 - 21 X 21
1 - 21 X 15

SEE U-TURN DETAIL

TWO "U" POSTS PER SIGN

(514)

2 - 24 X 12
2 - 24 X 24
2 - 21 X 15

TWO "U" POSTS PER SIGN

(527)

1 - 24 X 12
2 - 24 X 12
2 - 24 X 24
2 - 21 X 15

TWO "U" POSTS PER SIGN

(509) (512)

1 - 21 X 15
1 - 24 X 24

ONE "U" POST PER SIGN

(522) (525)

1 - 21 X 15
1 - 24 X 12
1 - 24 X 12
1 - 24 X 24

ONE "U" POST PER SIGN

SIGN NUMBER: U-TURN DETAIL BACKG COLOR: White
TYPE: F COPY COLOR: Black
QUANTITY: 6

SYMBOL	X	Y	WID	HT
U-TURN ARROW	3.6	3.5	12.7	13.9


SIGN WIDTH: 21"
HEIGHT: 21"
TOTAL AREA: 3.1 Sq.Ft.

BORDER TYPE: FLUSH
RADIUS: 1.5"
WIDTH: 0.63"
RECESS: 0.38"

NO. Z BARS:
LENGTH:

MAT'L: 0.063" (1.6MM) ALUMINUM

DESIGN BY: RRH CHECKED BY: BLW DATE: Jun 27, 2016
PROJECT ID: R-3100A DIV: 12

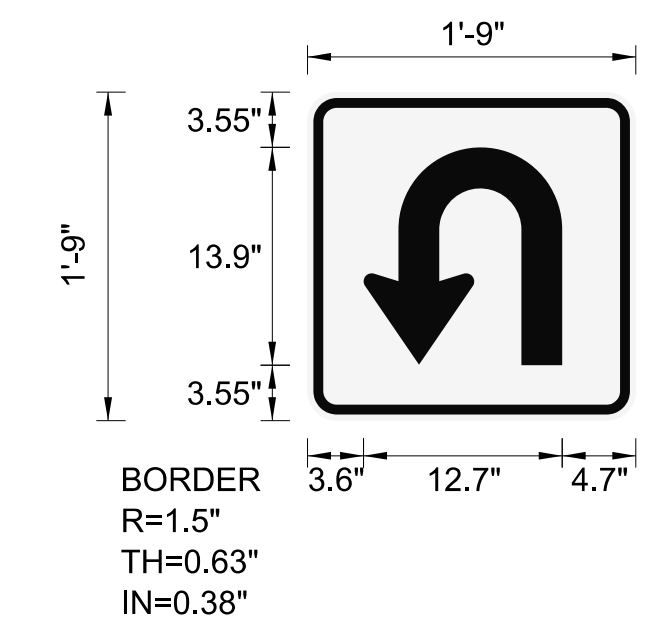

USE NOTES
1. Legend and border shall be direct applied non-reflective sheeting.
2. Background shall be Grade C reflective sheeting.

Spacing Factor is 1 unless specified otherwise

LETTER POSITIONS

Letter spacings are to start of next letter

	Series/Size	Text Length

TIP NO. R-3100A SHEET NO. SIGN-3A

APPROVED: *Betsy L. Watson*
DocuSigned by: Betsy L. Watson 35E878B34F8743F

DATE: 9/5/2016

SEAL

DOCUMENT NOT CONSIDERED FINAL
UNLESS ALL SIGNATURES COMPLETED

\$\$\$\$\$SYSTEMTIME\$\$\$\$\$
\$\$\$\$\$DGDG\$\$\$\$\$
\$\$\$\$\$USERNAM\$\$\$\$\$

TYPE 'F' SIGNS