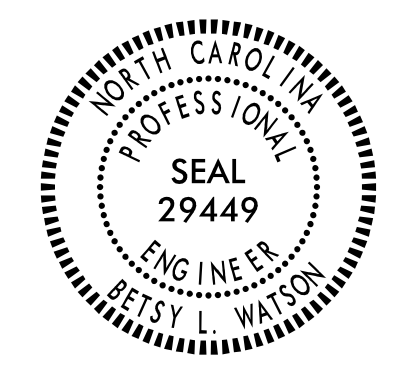

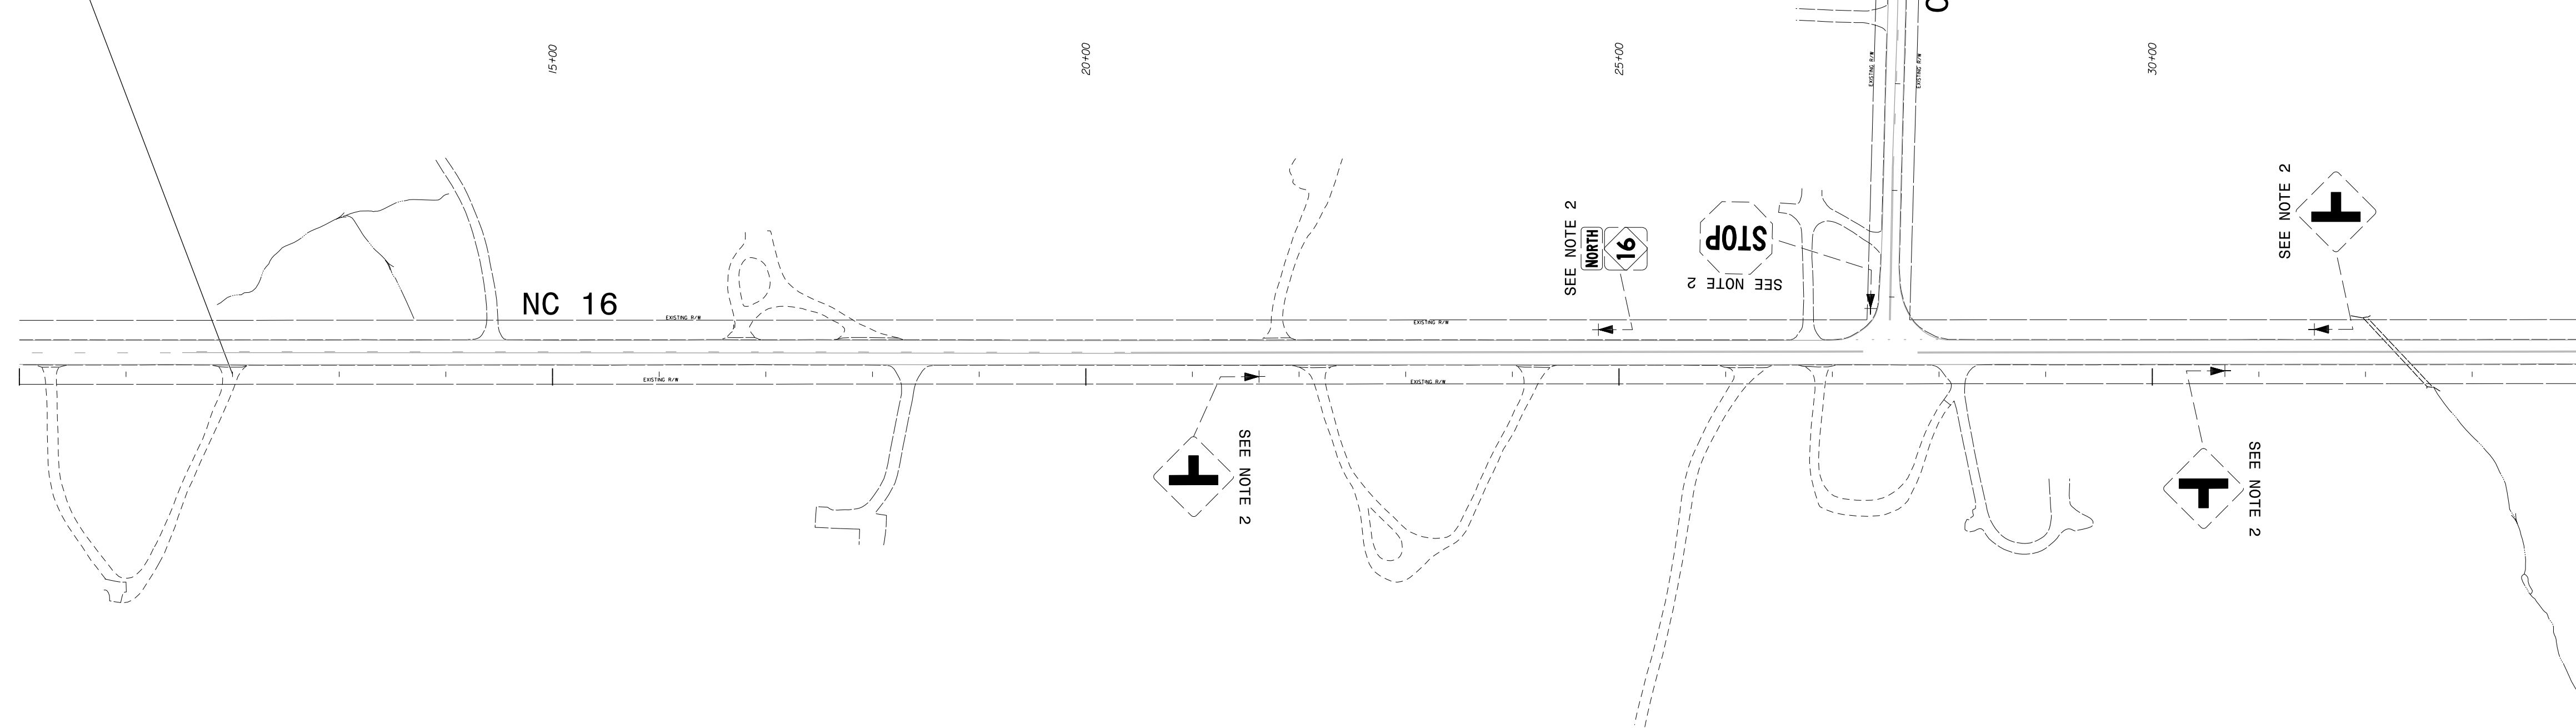


TIP NO. R-3100A	SHEET NO. SIGN-4
APPROVED: <i>Betsy L. Watson</i> DocuSigned by: Betsy L. Watson 35E878B34F8743F	
DATE: 9/5/2016	
SEAL 	
DOCUMENT NOT CONSIDERED FINAL UNLESS ALL SIGNATURES COMPLETED	
	

BEGIN R-3100A STATE SIGNING PLAN
END R-3100B -L- STA 12+00



MATCHLINE -L- STA 34+00 SEE SHEET SIGN-5

PROJECT NOTES

- 1 SIGN ERECTION, RELOCATE TYPE E
- 2 DISPOSAL OF SIGN SYSTEM, U-CHANNEL
- 3 DISPOSAL OF SUPPORT, U-CHANNEL
- 4 DISPOSAL OF SIGN SYSTEM, WOOD

EXISTING SIGNING
NC 16
-L- STA 10+00 TO 34+00

\$\$\$\$\$SYTIME\$\$\$\$\$
\$\$\$\$\$DGN\$\$\$\$\$
\$\$\$\$\$USERNAME\$\$\$\$\$