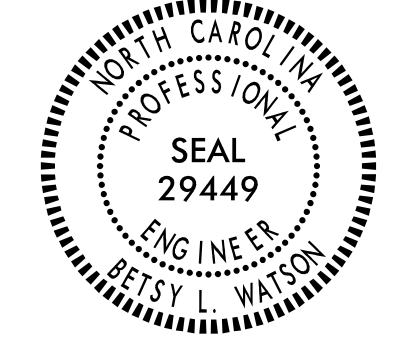

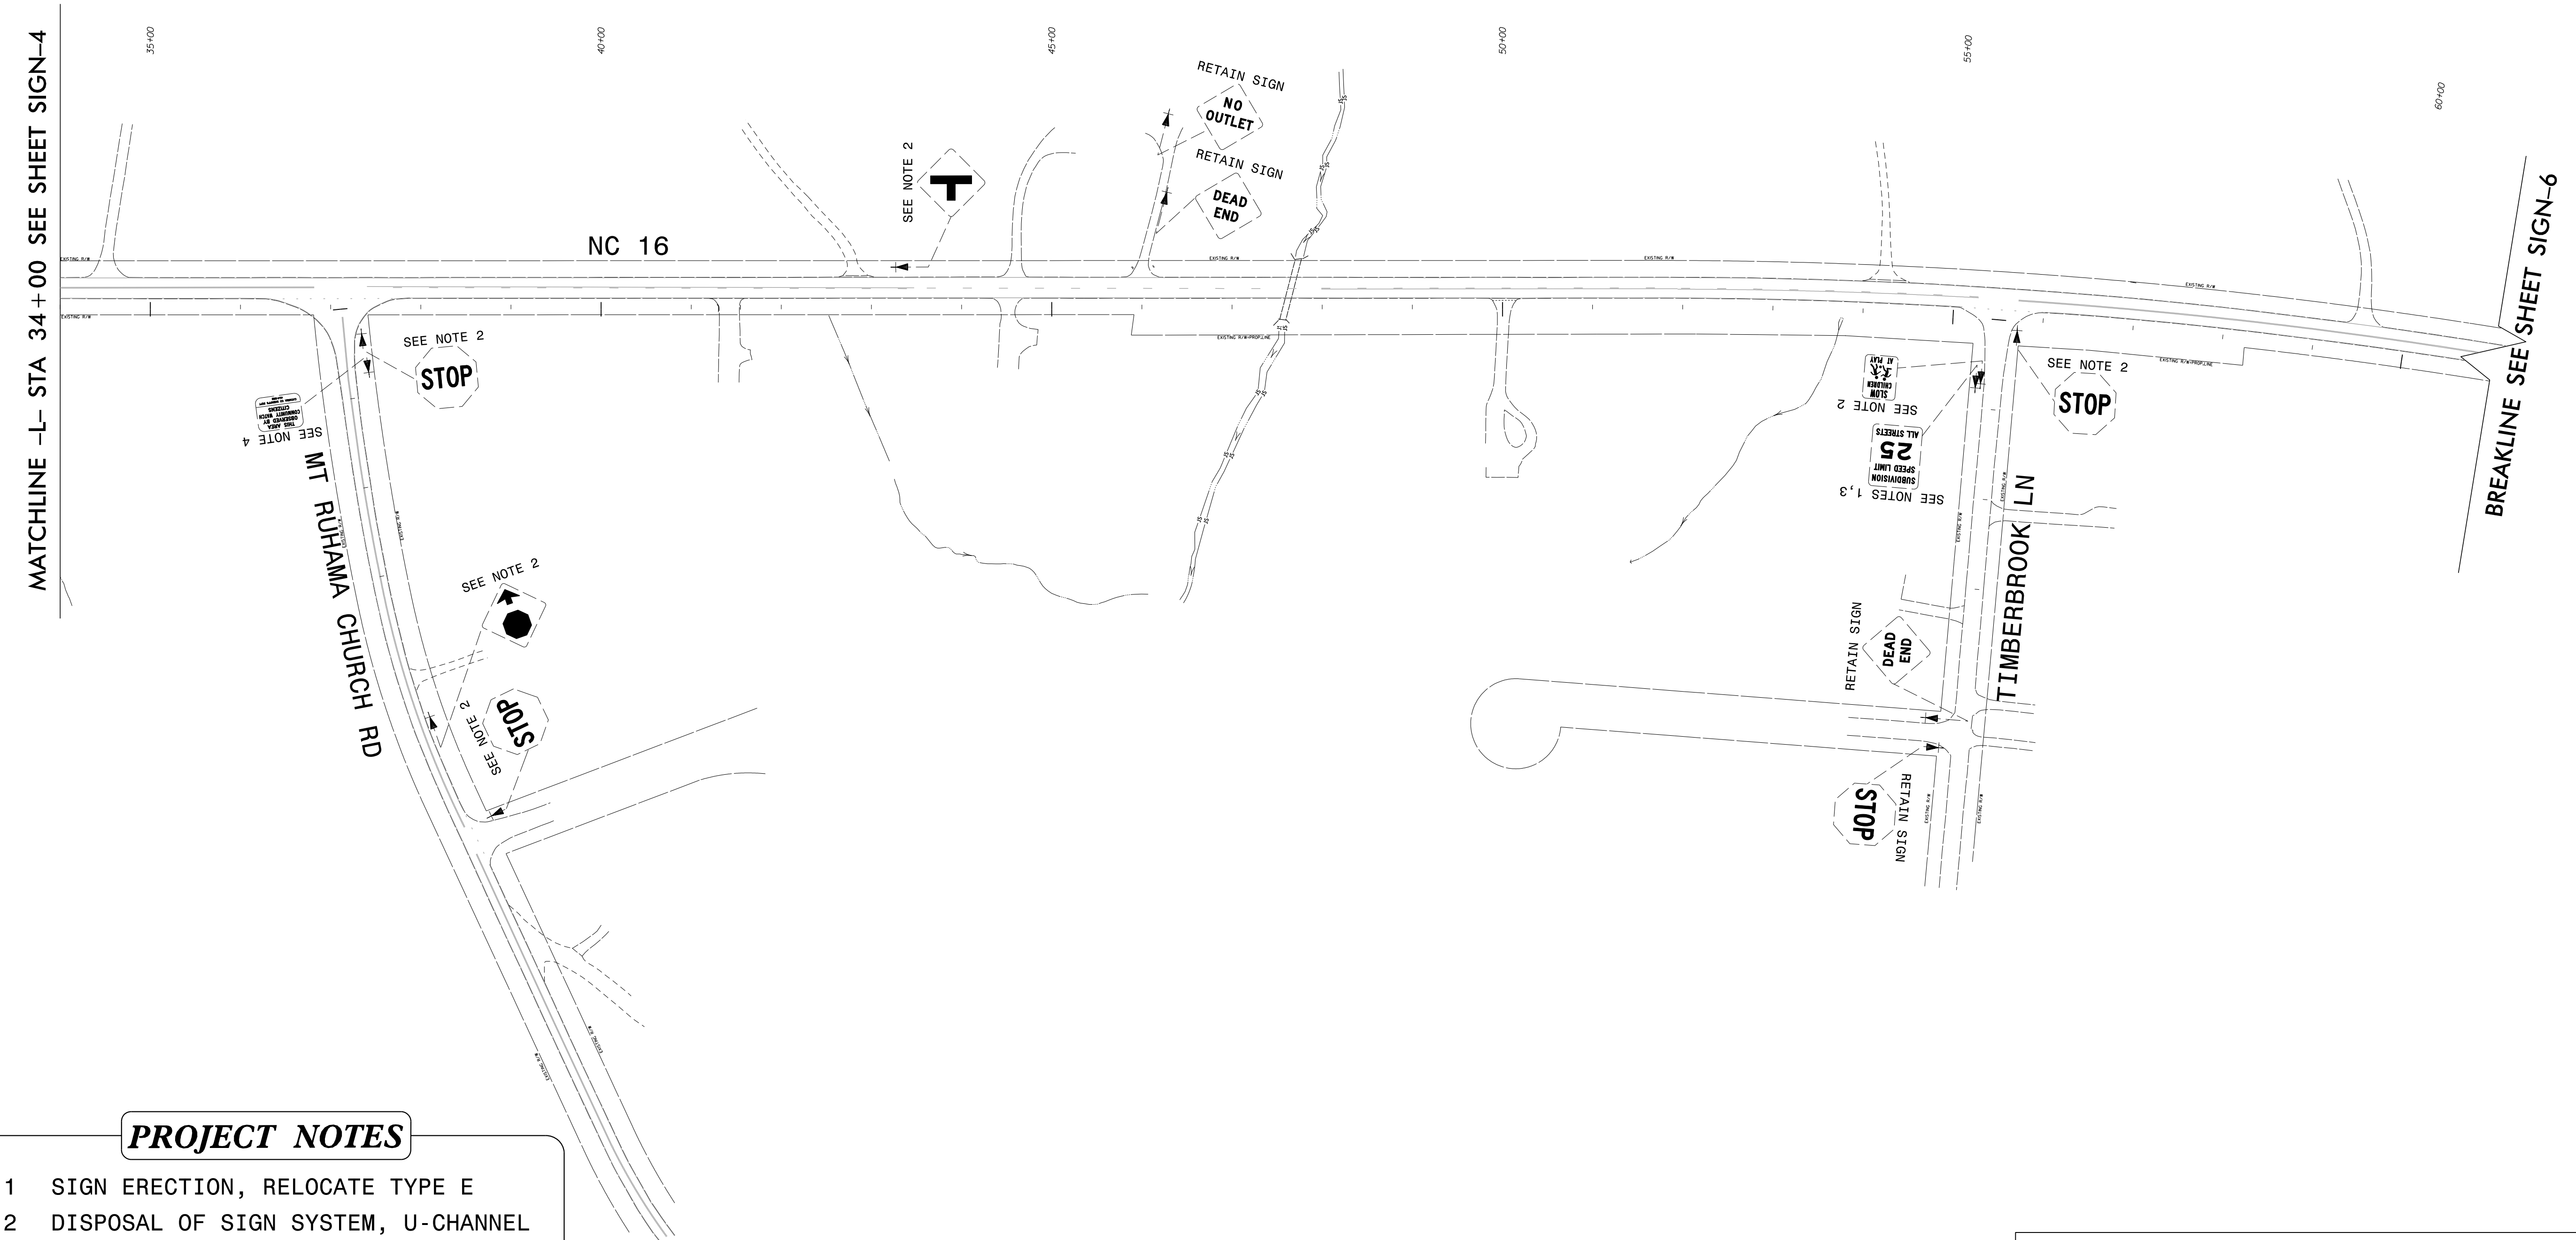
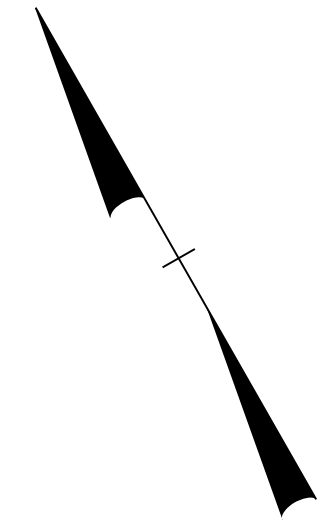


|                                                                                     |                     |
|-------------------------------------------------------------------------------------|---------------------|
| TIP NO.<br>R-3100A                                                                  | SHEET NO.<br>SIGN-5 |
| APPROVED: <i>Betsy L. Watson</i><br>SEAL 29449<br>DATE: 9/5/2016                    |                     |
|  |                     |
| DOCUMENT NOT CONSIDERED FINAL<br>UNLESS ALL SIGNATURES COMPLETED                    |                     |
|  |                     |



**PROJECT NOTES**

- 1 SIGN ERECTION, RELOCATE TYPE E
- 2 DISPOSAL OF SIGN SYSTEM, U-CHANNEL
- 3 DISPOSAL OF SUPPORT, U-CHANNEL
- 4 DISPOSAL OF SIGN SYSTEM, WOOD

EXISTING SIGNING  
NC 16  
-L- STA 34+00 TO 61+00

\$\$\$\$\$SYTIME\$\$\$\$\$  
\$\$\$\$\$DGN\$\$\$\$\$  
\$\$\$\$\$USERNAME\$\$\$\$\$