
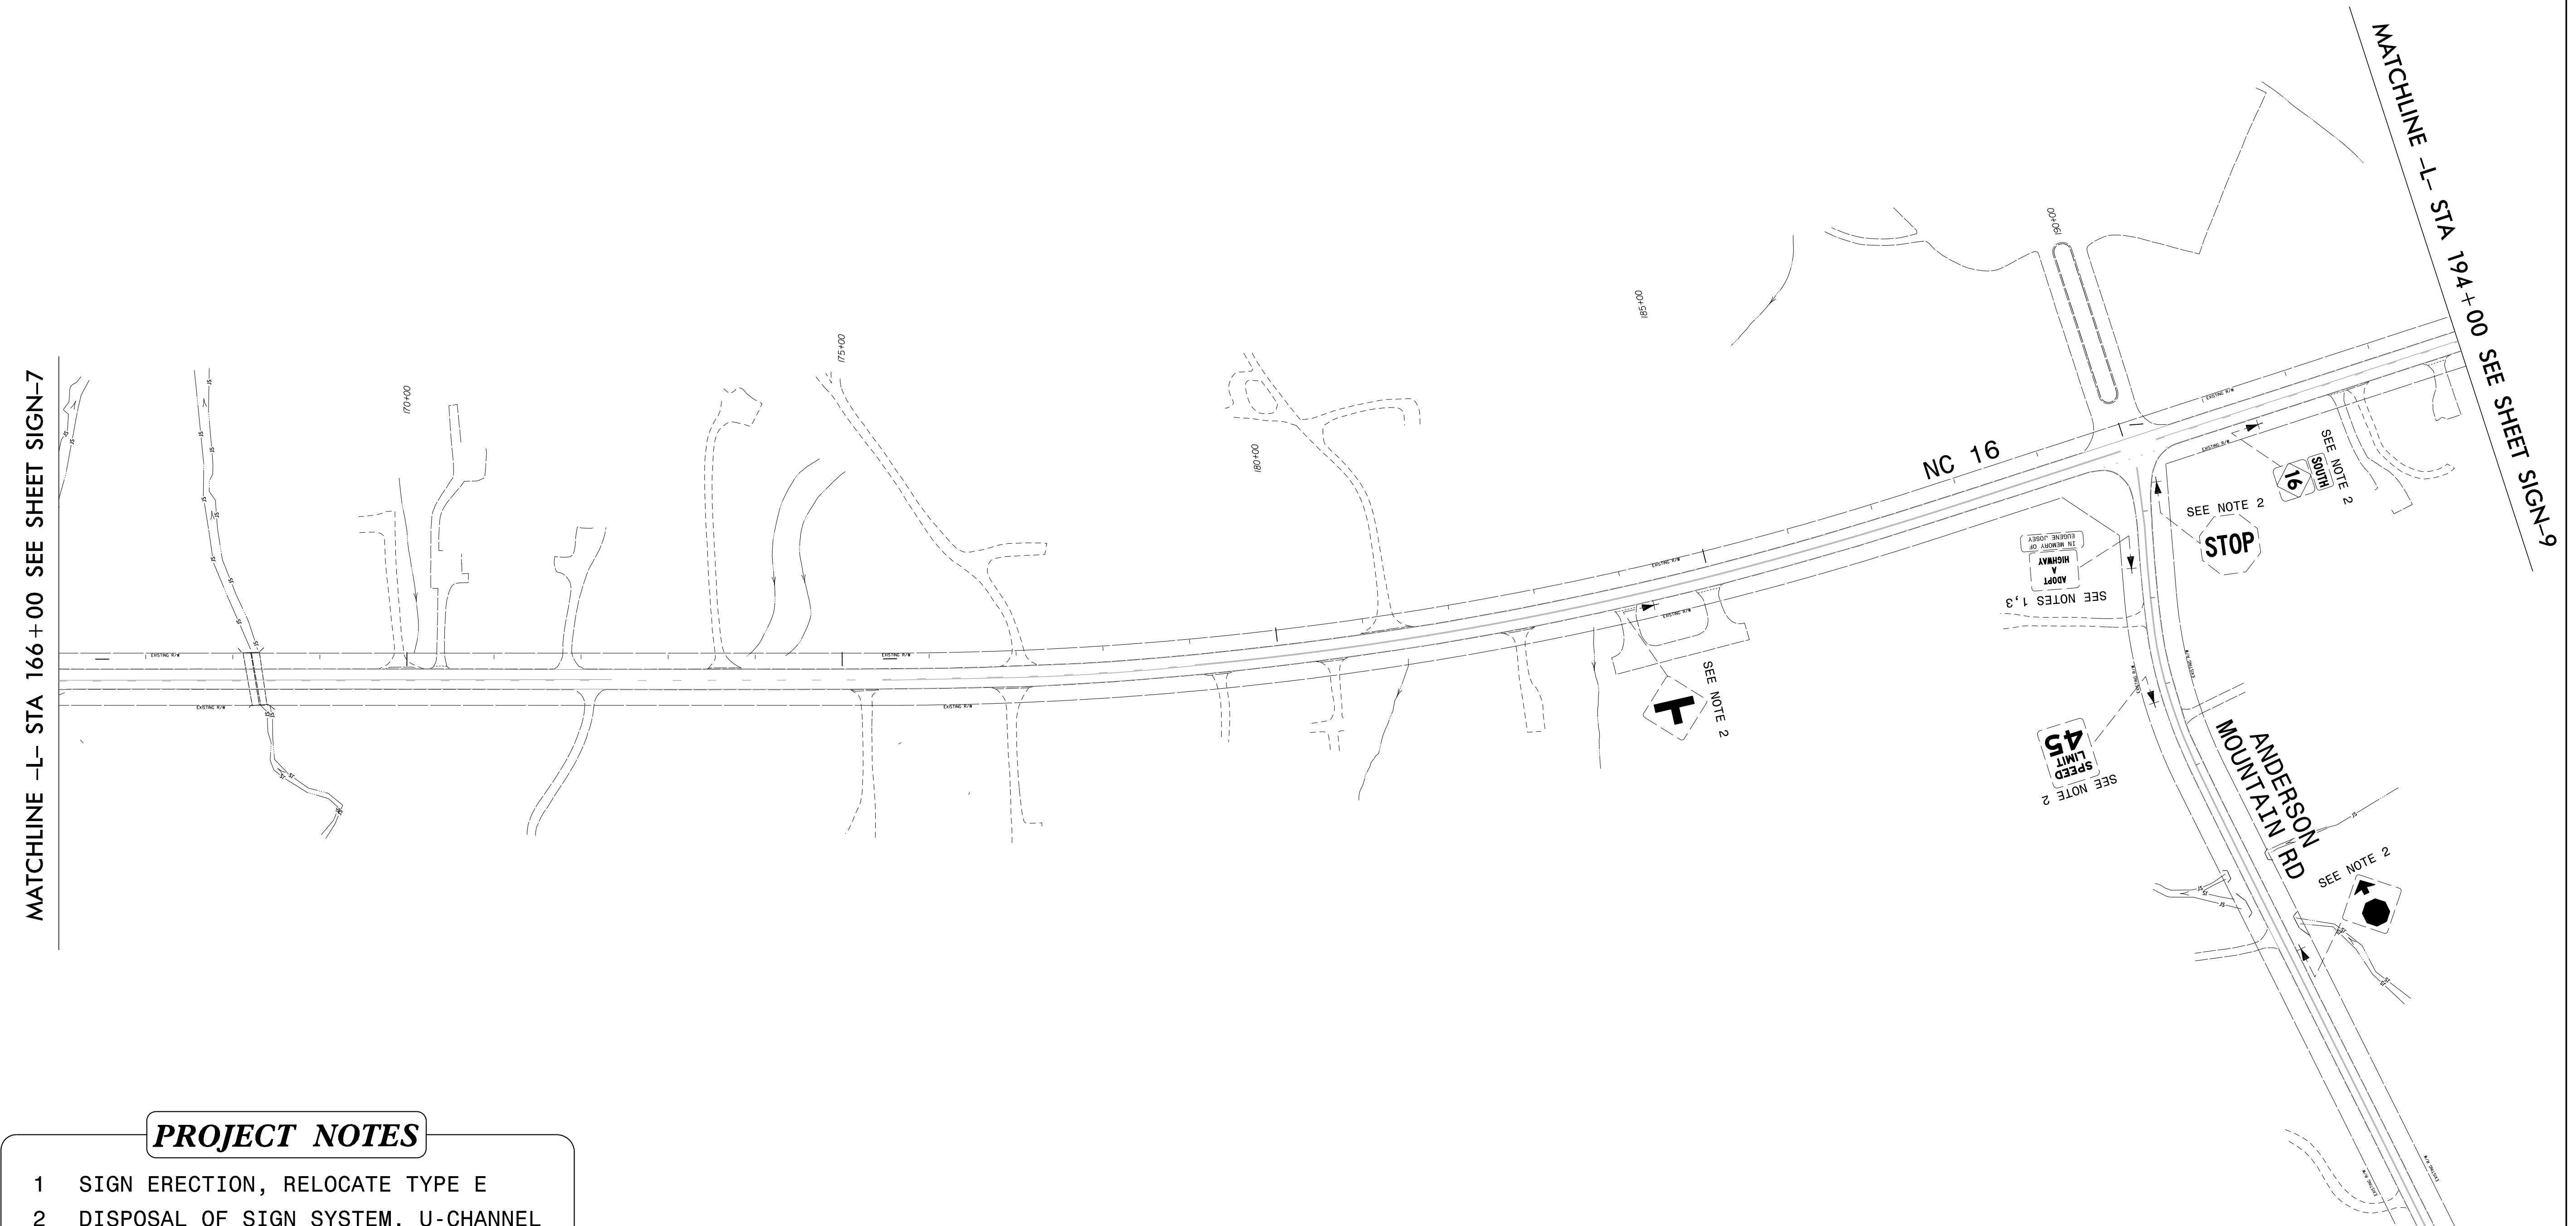


TIP NO. R-3100A	SHEET NO. SIGN-8
APPROVED: <i>Betsy L. Watson</i> DocuSigned by: Betsy L. Watson 35E87BB34F9743F	
DATE: 9/5/2016	
SEAL	
DOCUMENT NOT CONSIDERED FINAL UNLESS ALL SIGNATURES COMPLETED	

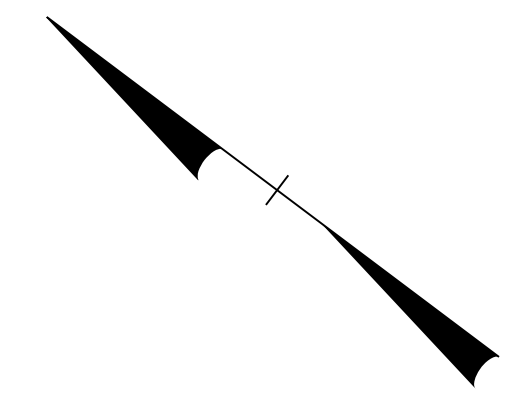

MATCHLINE -L- STA 166 + 00 SEE SHEET SIGN-7

MATCHLINE -L- STA 194 + 00 SEE SHEET SIGN-9

PROJECT NOTES

- 1 SIGN ERECTION, RELOCATE TYPE E
- 2 DISPOSAL OF SIGN SYSTEM, U-CHANNEL
- 3 DISPOSAL OF SUPPORT, U-CHANNEL
- 4 DISPOSAL OF SIGN SYSTEM, WOOD

EXISTING SIGNING
NC 16
-L- STA 166+00 TO 194+00

\$\$\$\$\$SYTIME\$\$\$\$\$
\$\$\$\$\$DDGN\$\$\$\$\$
\$\$\$\$\$USERNAME\$\$\$\$\$