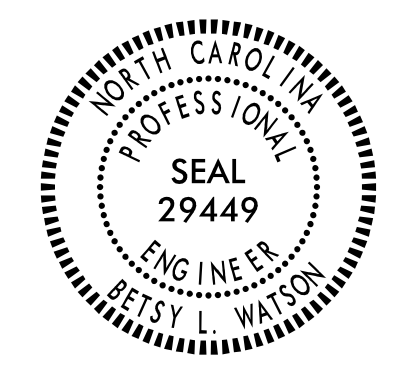

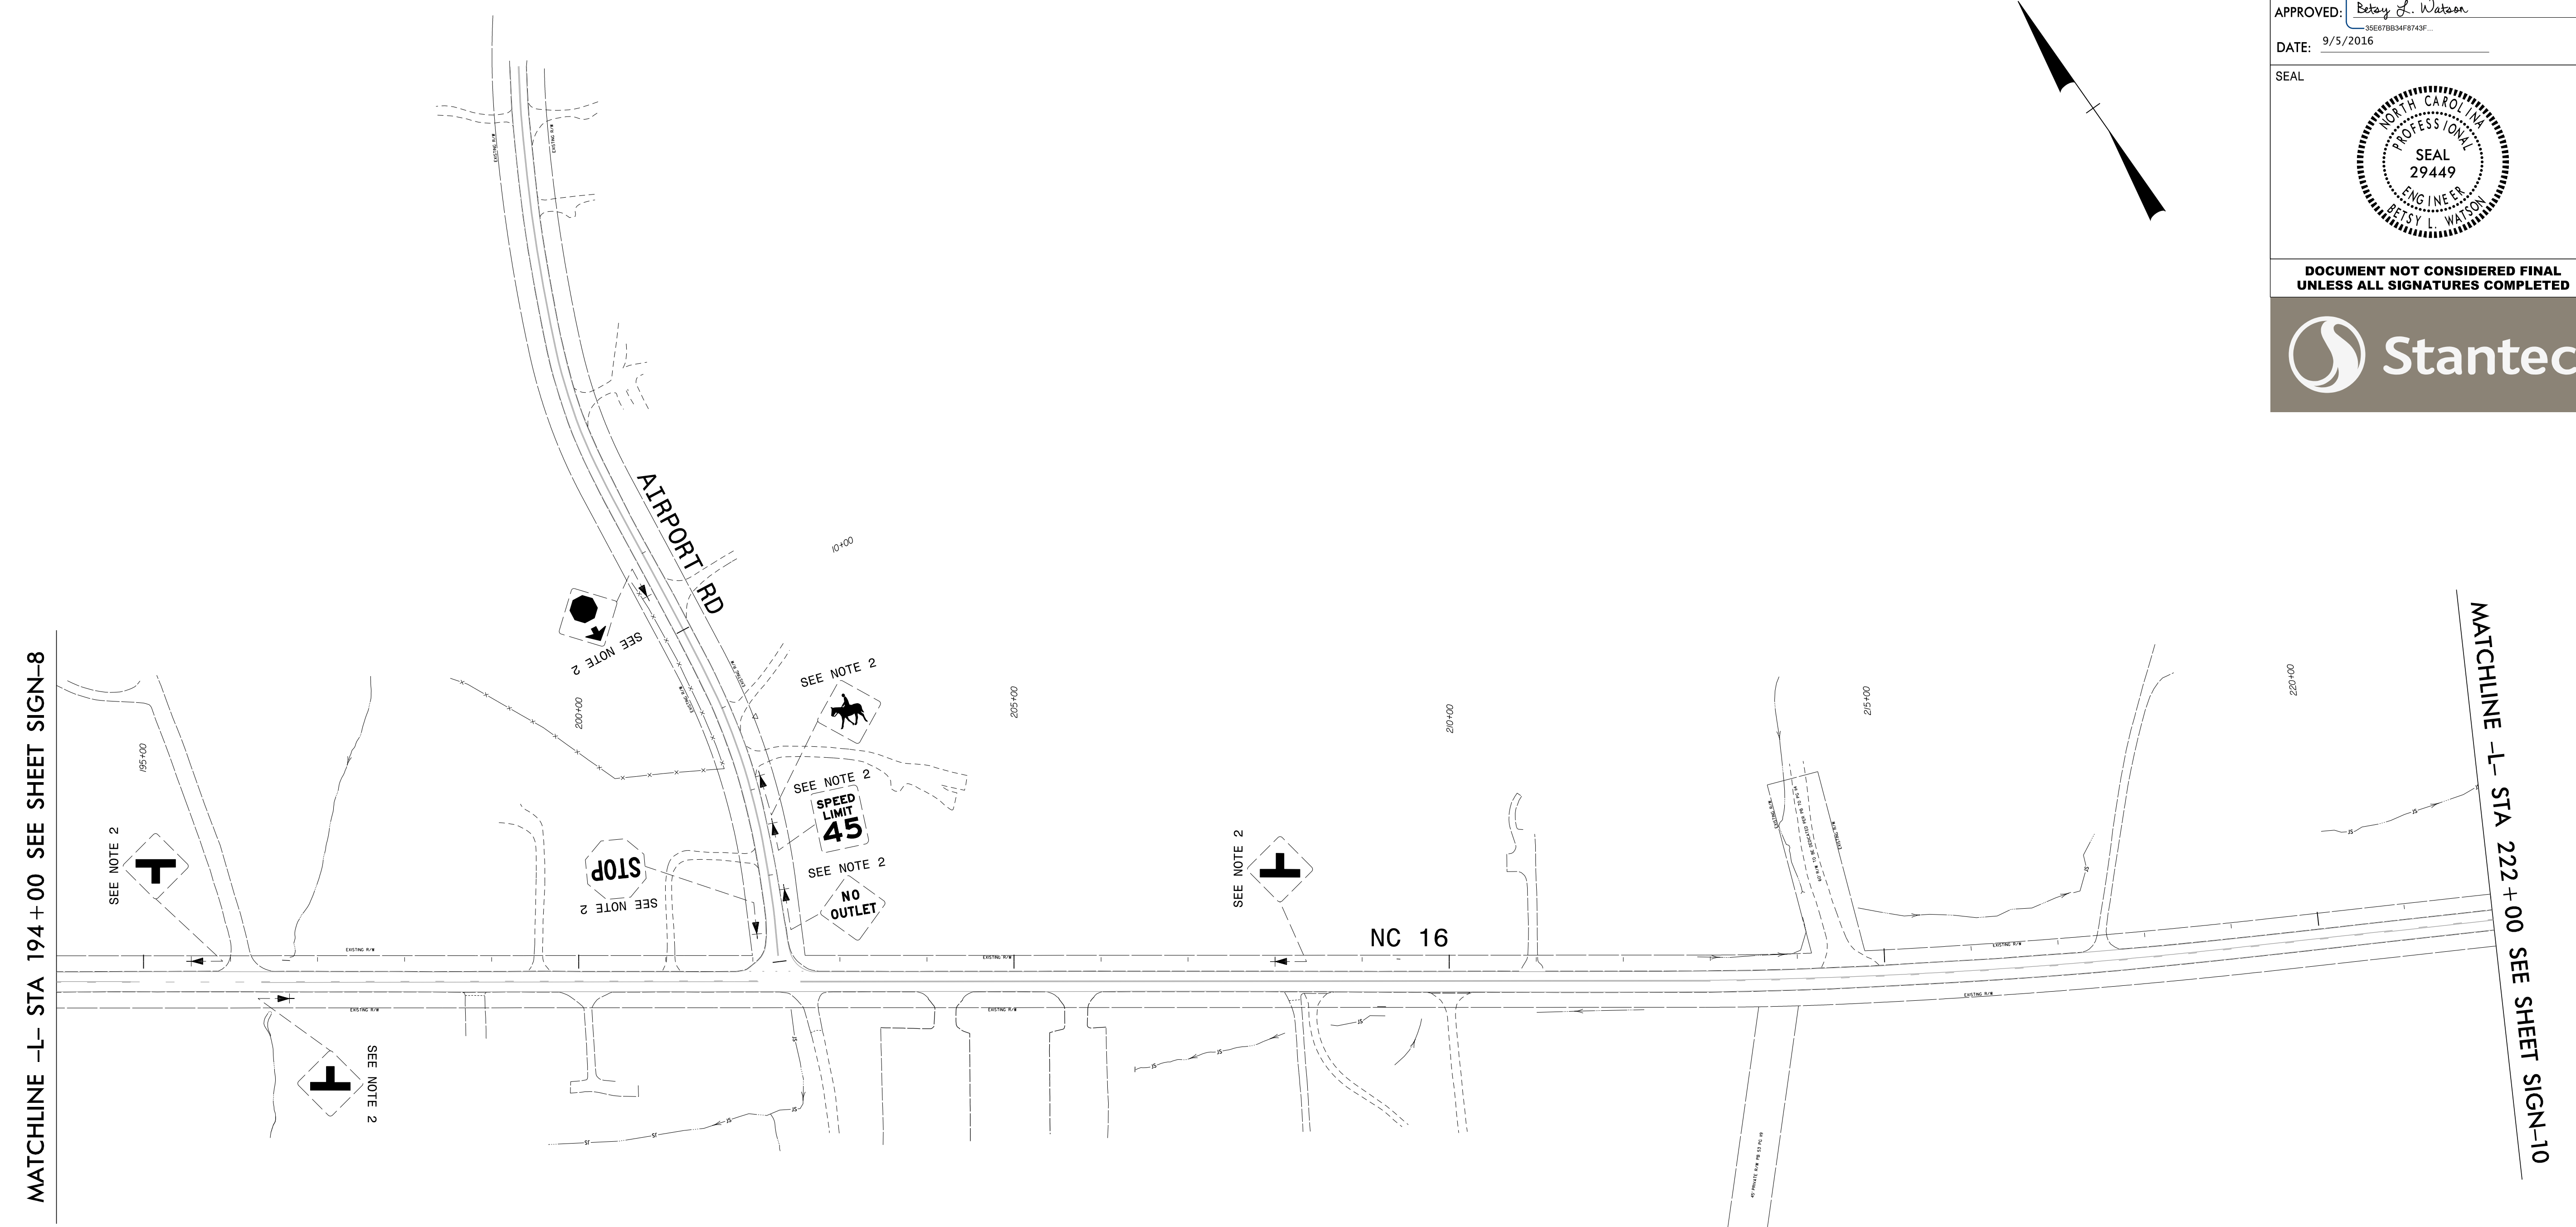
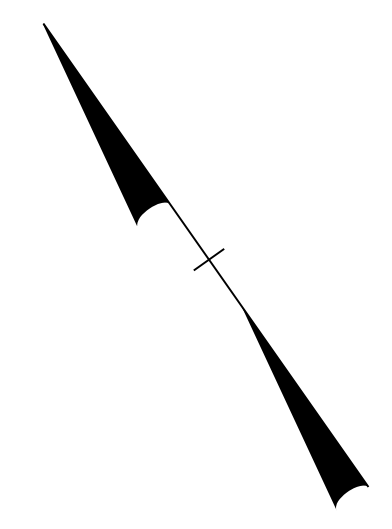


TIP NO. R-3100A	SHEET NO. SIGN-9
APPROVED: <i>Betsy L. Watson</i> <small>DocuSigned by: Betsy L. Watson 356E78B34F8743F...</small>	
DATE: 9/5/2016	
SEAL 	
DOCUMENT NOT CONSIDERED FINAL UNLESS ALL SIGNATURES COMPLETED	
	



MATCHLINE -L- STA 194+00 SEE SHEET SIGN-8

MATCHLINE -L- STA 222+00 SEE SHEET SIGN-10

**PROJECT NOTES**

- 1 SIGN ERECTION, RELOCATE TYPE E
- 2 DISPOSAL OF SIGN SYSTEM, U-CHANNEL
- 3 DISPOSAL OF SUPPORT, U-CHANNEL
- 4 DISPOSAL OF SIGN SYSTEM, WOOD

EXISTING SIGNING  
NC 16  
-L- STA 194+00 TO 222+00

\$\$\$\$\$SYTIME\$\$\$\$\$  
\$\$\$\$\$DDGN\$\$\$\$\$  
\$\$\$\$\$USERNAM\$\$\$\$\$