


TIP NO. R-3100A	SHEET NO. SIGN-12
APPROVED: <i>Betsy L. Watson</i> 35E87BB34F8743F...	
DATE: 9/5/2016	
SEAL	
DOCUMENT NOT CONSIDERED FINAL UNLESS ALL SIGNATURES COMPLETED	

BEGIN R-3100A STATE SIGNING PLAN
END R-3100B -L- STA 12+00

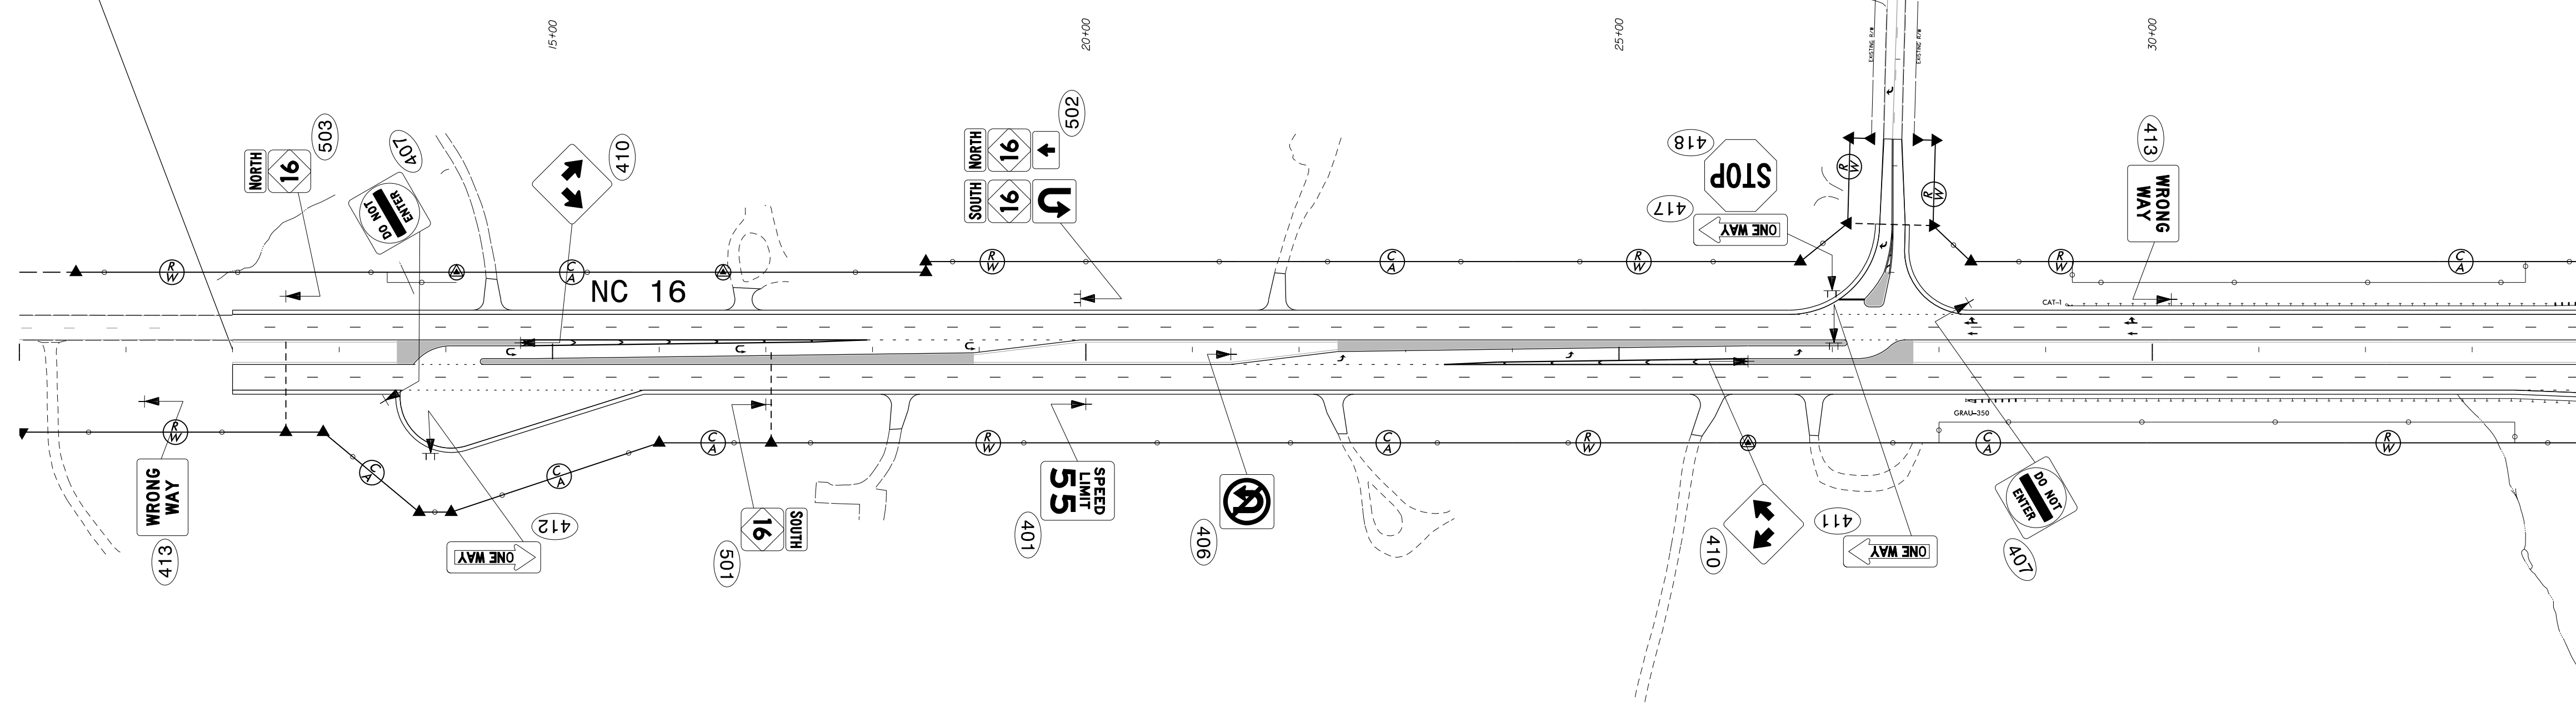

MATCHLINE -L- STA 34+00 SEE SHEET SIGN-13

\$\$\$\$\$SYTIME\$\$\$\$\$
 \$\$\$DDGN\$\$\$\$\$
 \$\$\$USERNAME\$\$\$\$\$

PROPOSED SIGNING
NC 16
-L- STA 10+00 TO 34+00