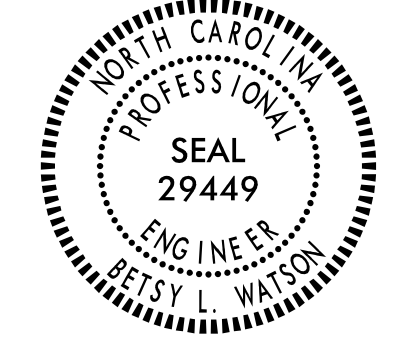

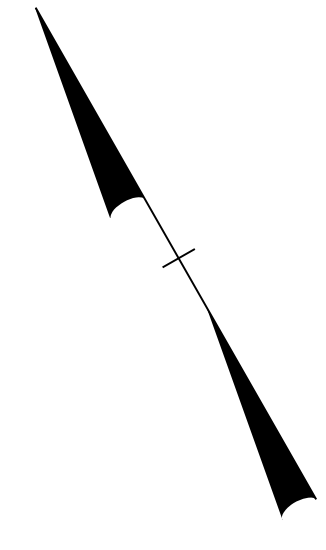
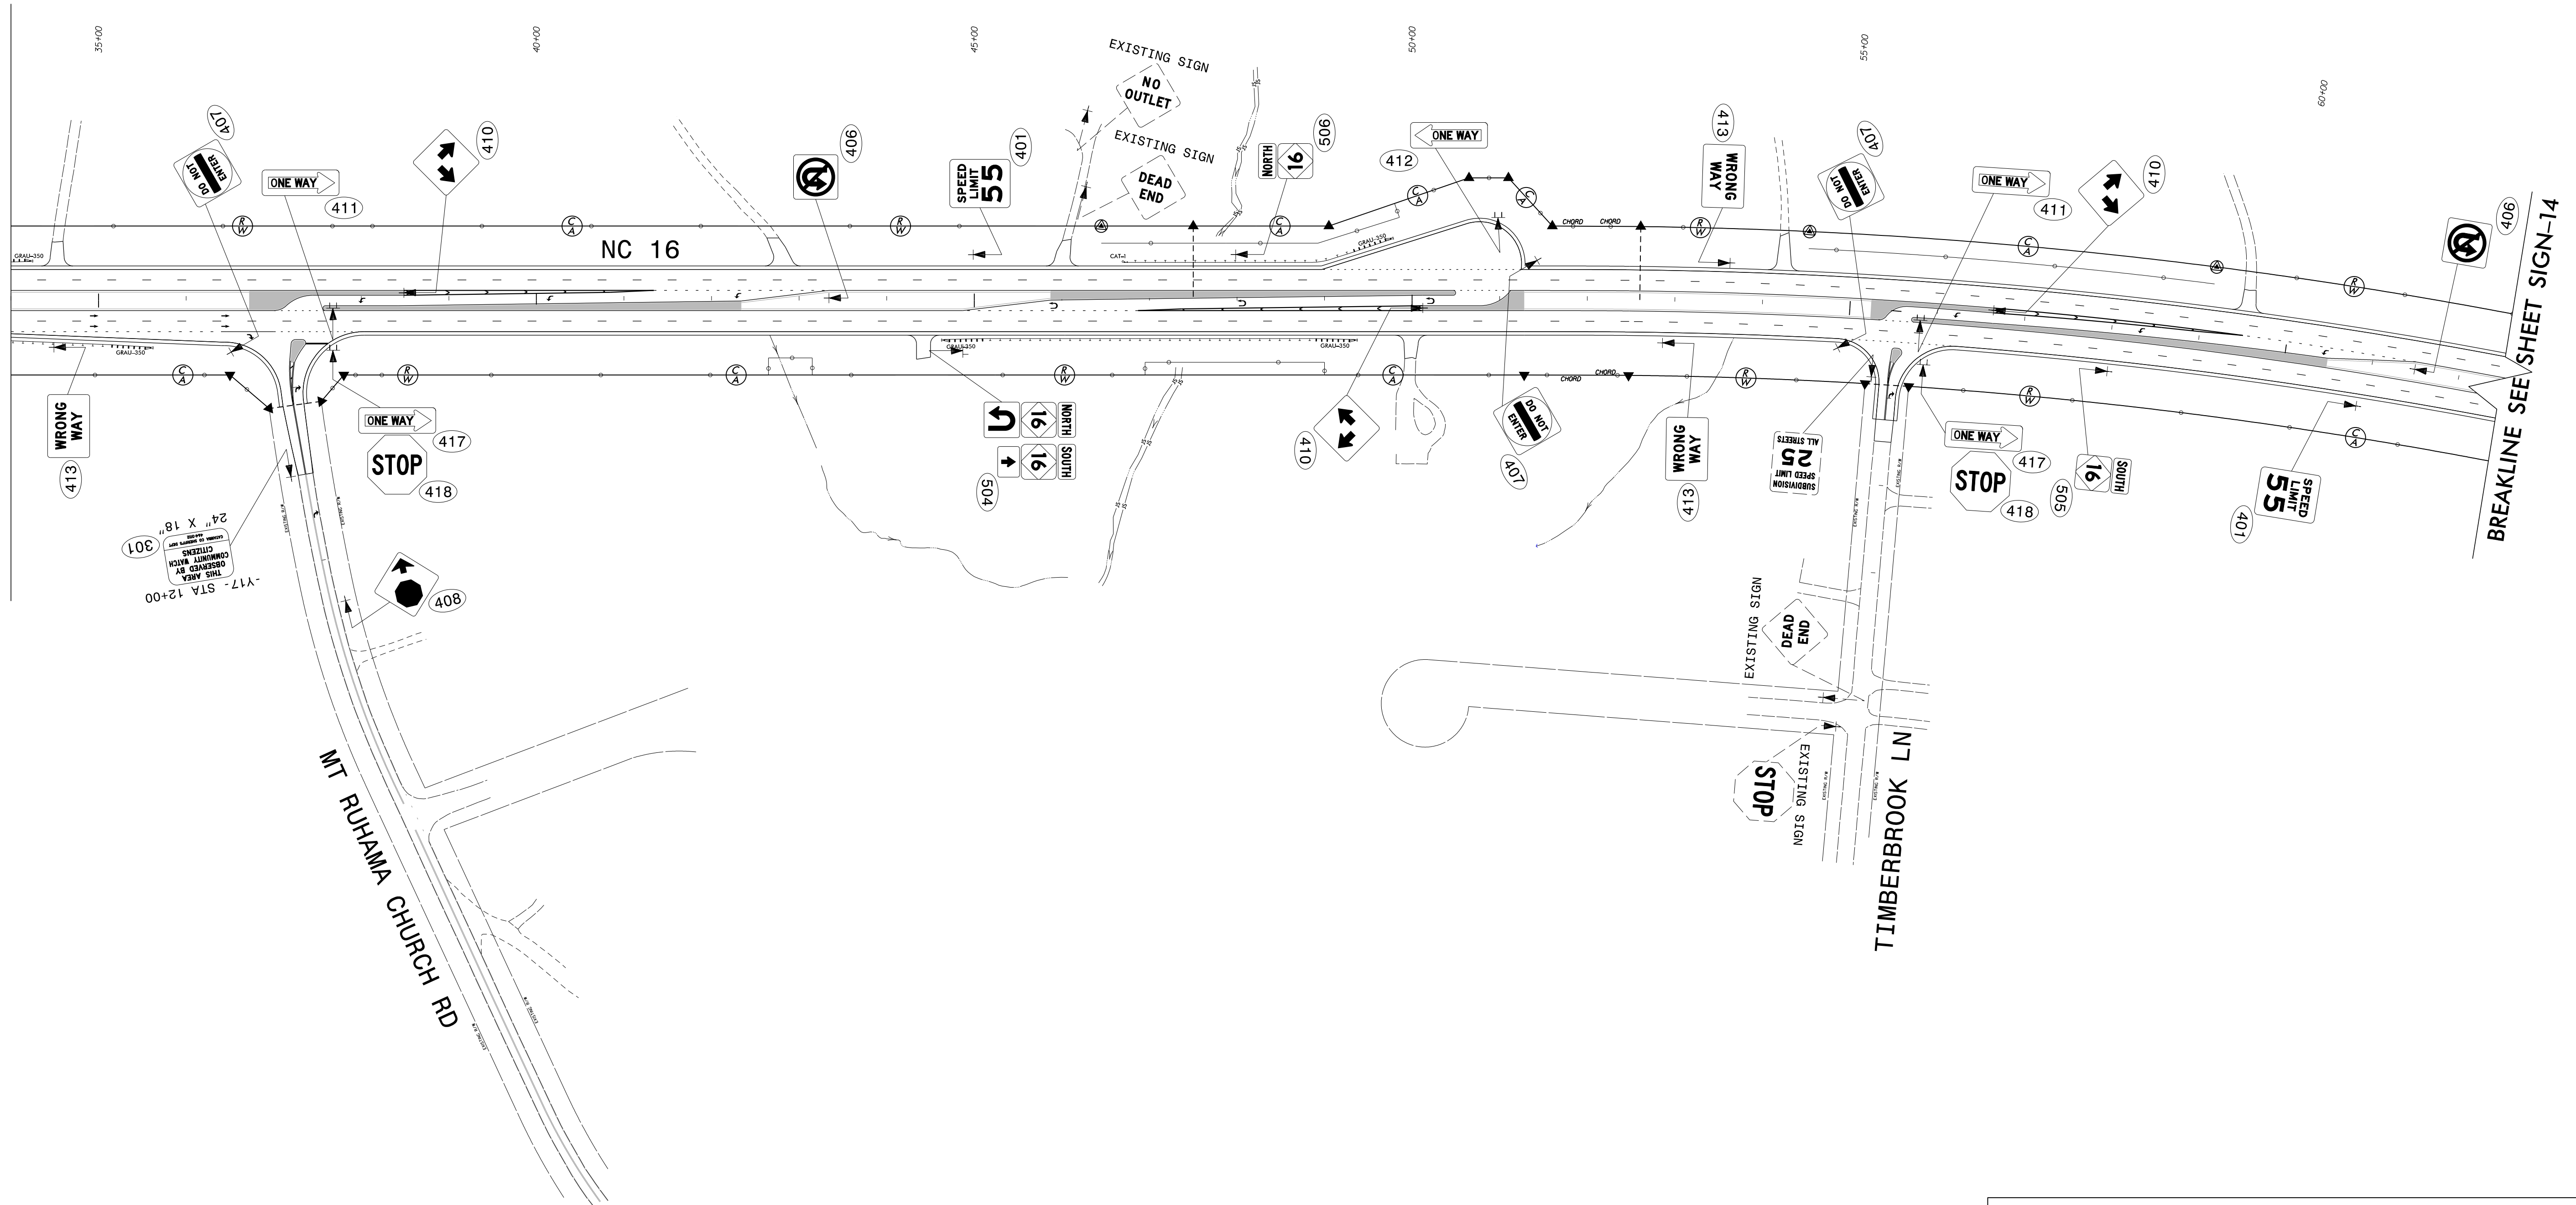


TIP NO. R-3100A	SHEET NO. SIGN-13
APPROVED: <i>Betsy L. Watson</i> 35E678B34F8743F	
DATE: 9/5/2016	
SEAL	
	
DOCUMENT NOT CONSIDERED FINAL UNLESS ALL SIGNATURES COMPLETED	
	



MATCHLINE -L- STA 34+00 SEE SHEET SIGN-12



\$\$\$\$\$SYTIME\$\$\$\$\$
 \$\$\$DDGN\$\$\$\$\$
 \$\$\$USERNAME\$\$\$\$\$

PROPOSED SIGNING
 NC 16
 -L- STA 34+00 TO 61+00