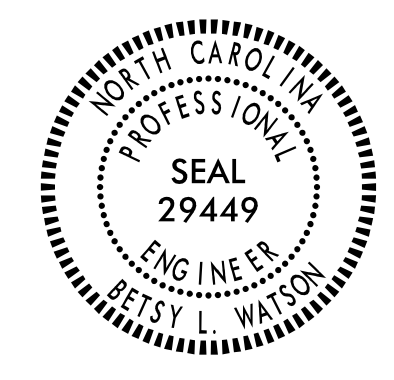

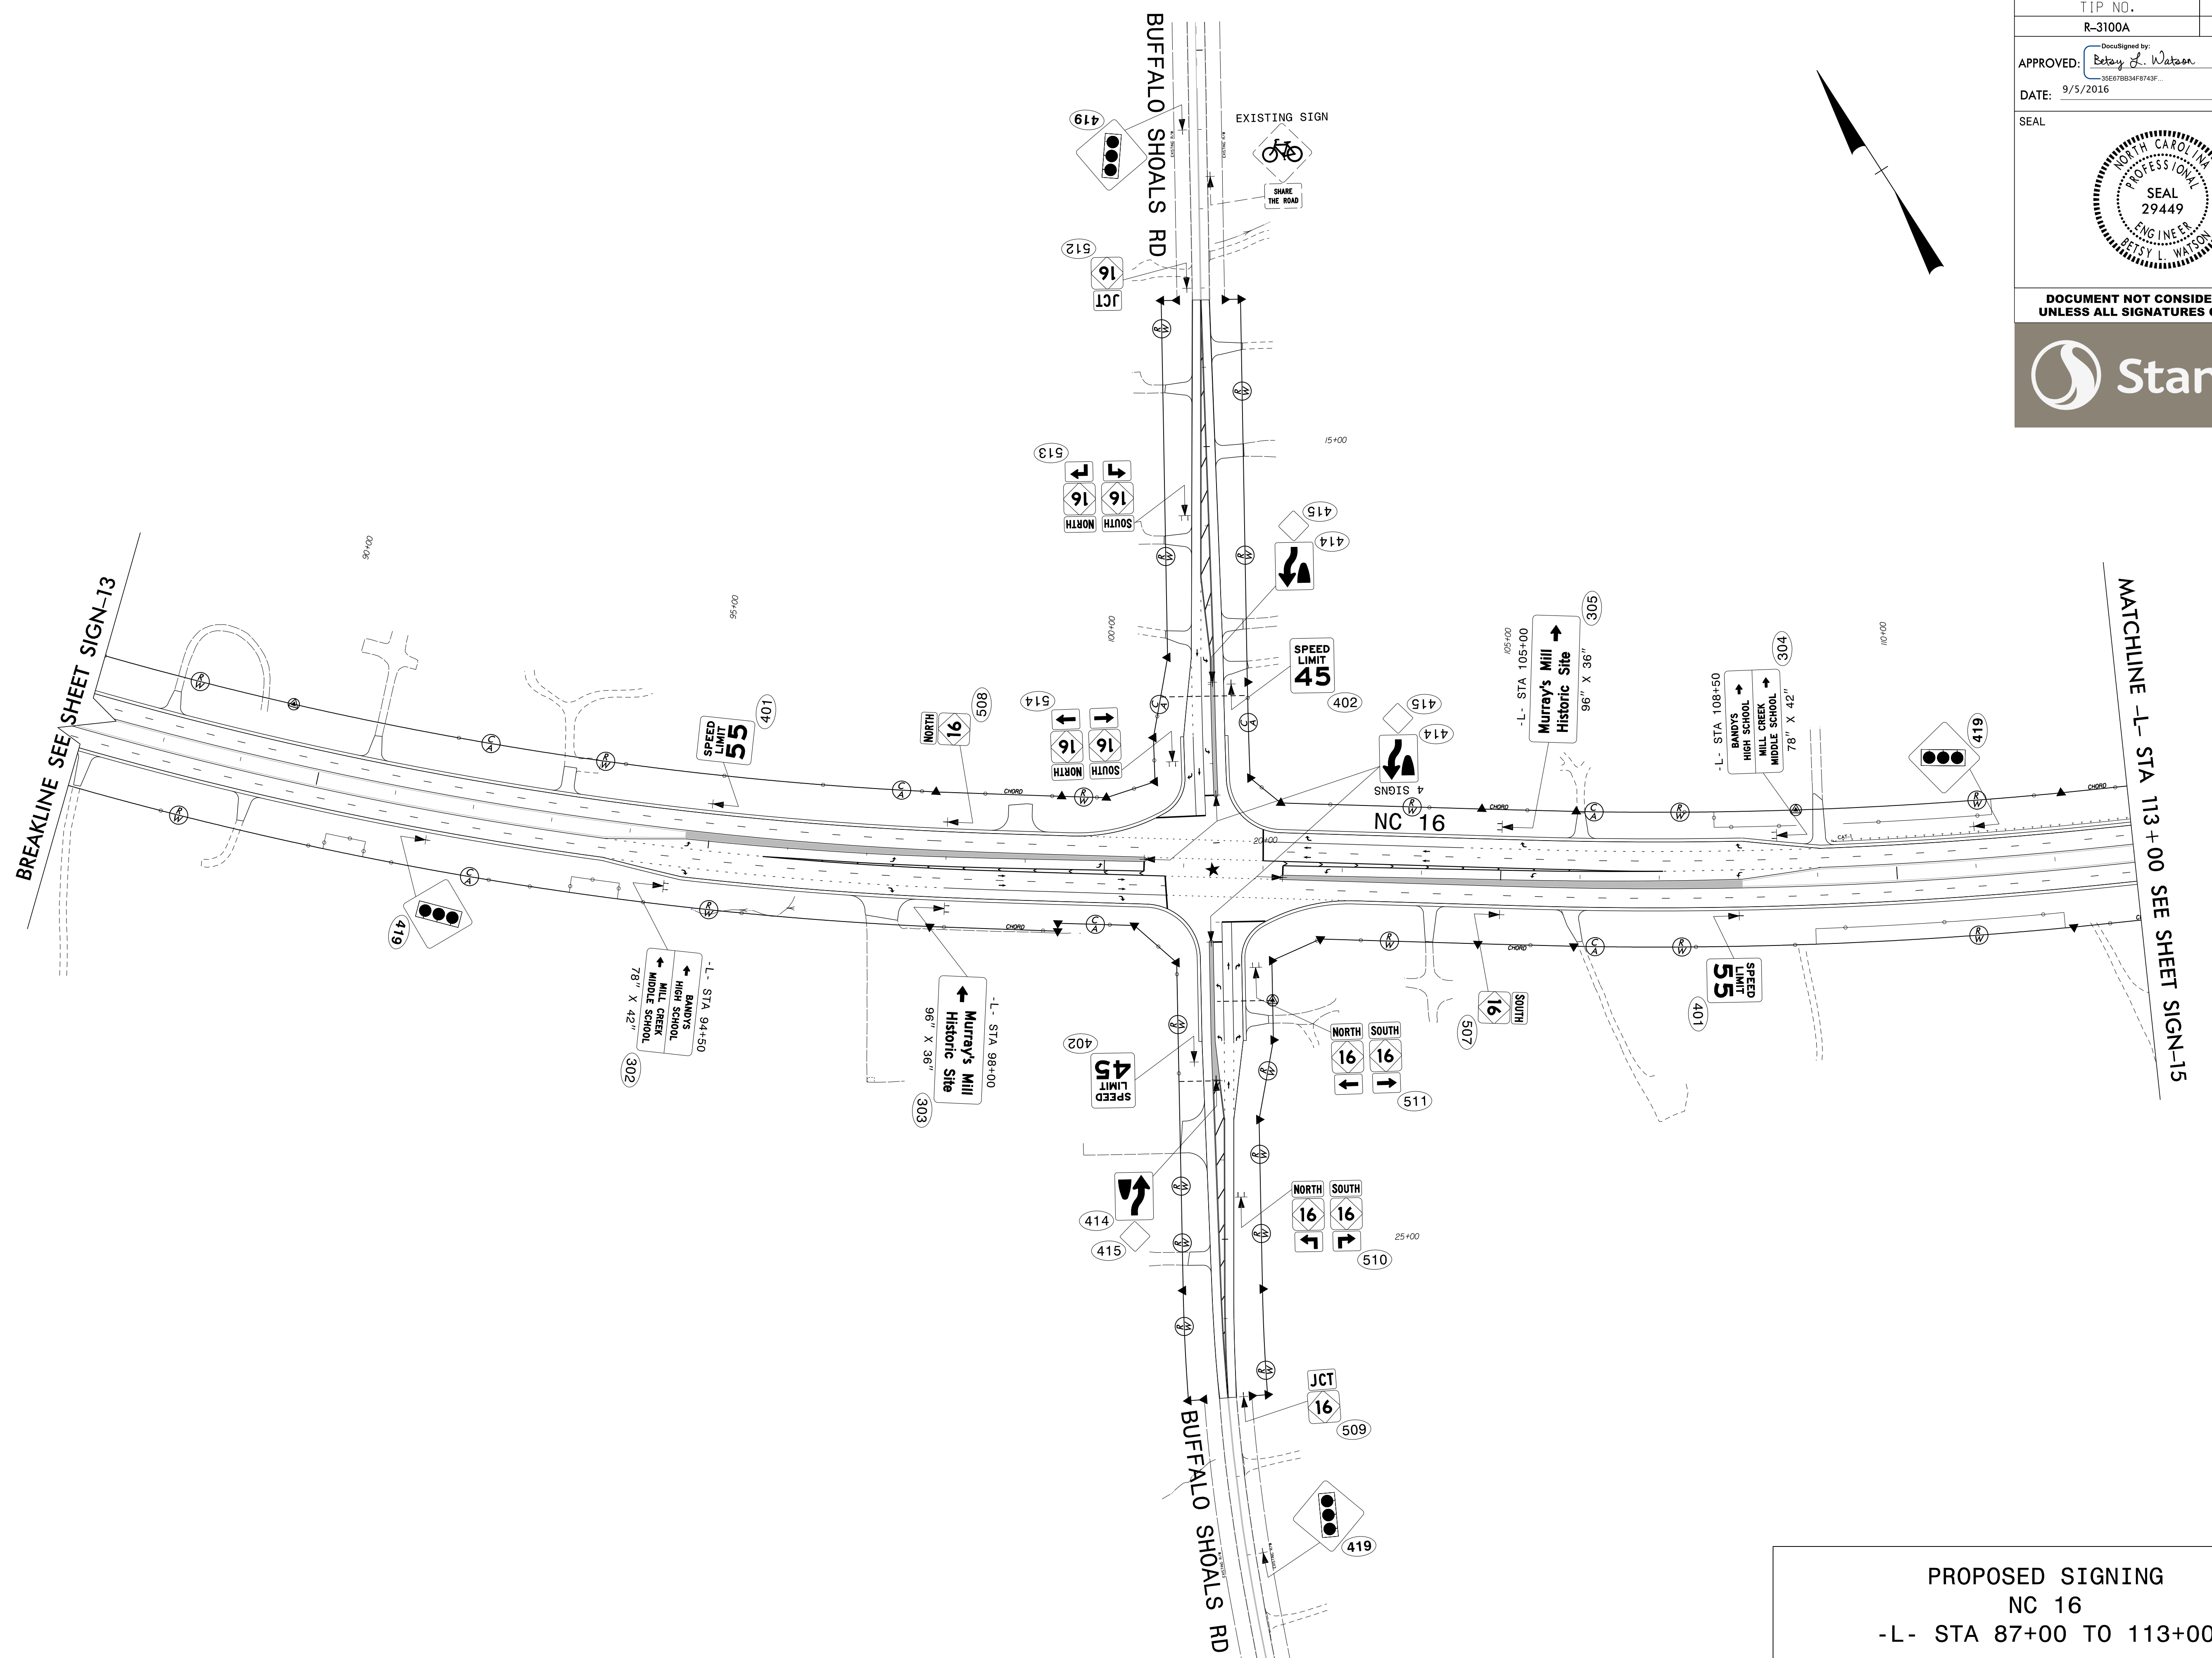
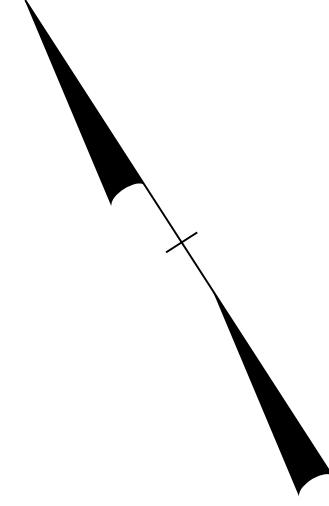


TIP NO. R-3100A	SHEET NO. SIGN-14
APPROVED: <i>Betsy L. Watson</i> 35E078B54F8743F	
DATE: 9/5/2016	
SEAL	
	
DOCUMENT NOT CONSIDERED FINAL UNLESS ALL SIGNATURES COMPLETED	
	



\$\$\$\$\$SYTIME\$\$\$\$\$  
 \$\$\$DDGN\$\$\$\$\$  
 \$\$\$USERNAME\$\$\$\$\$

PROPOSED SIGNING  
 NC 16  
 -L- STA 87+00 TO 113+00