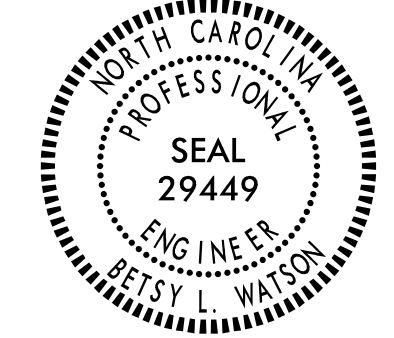

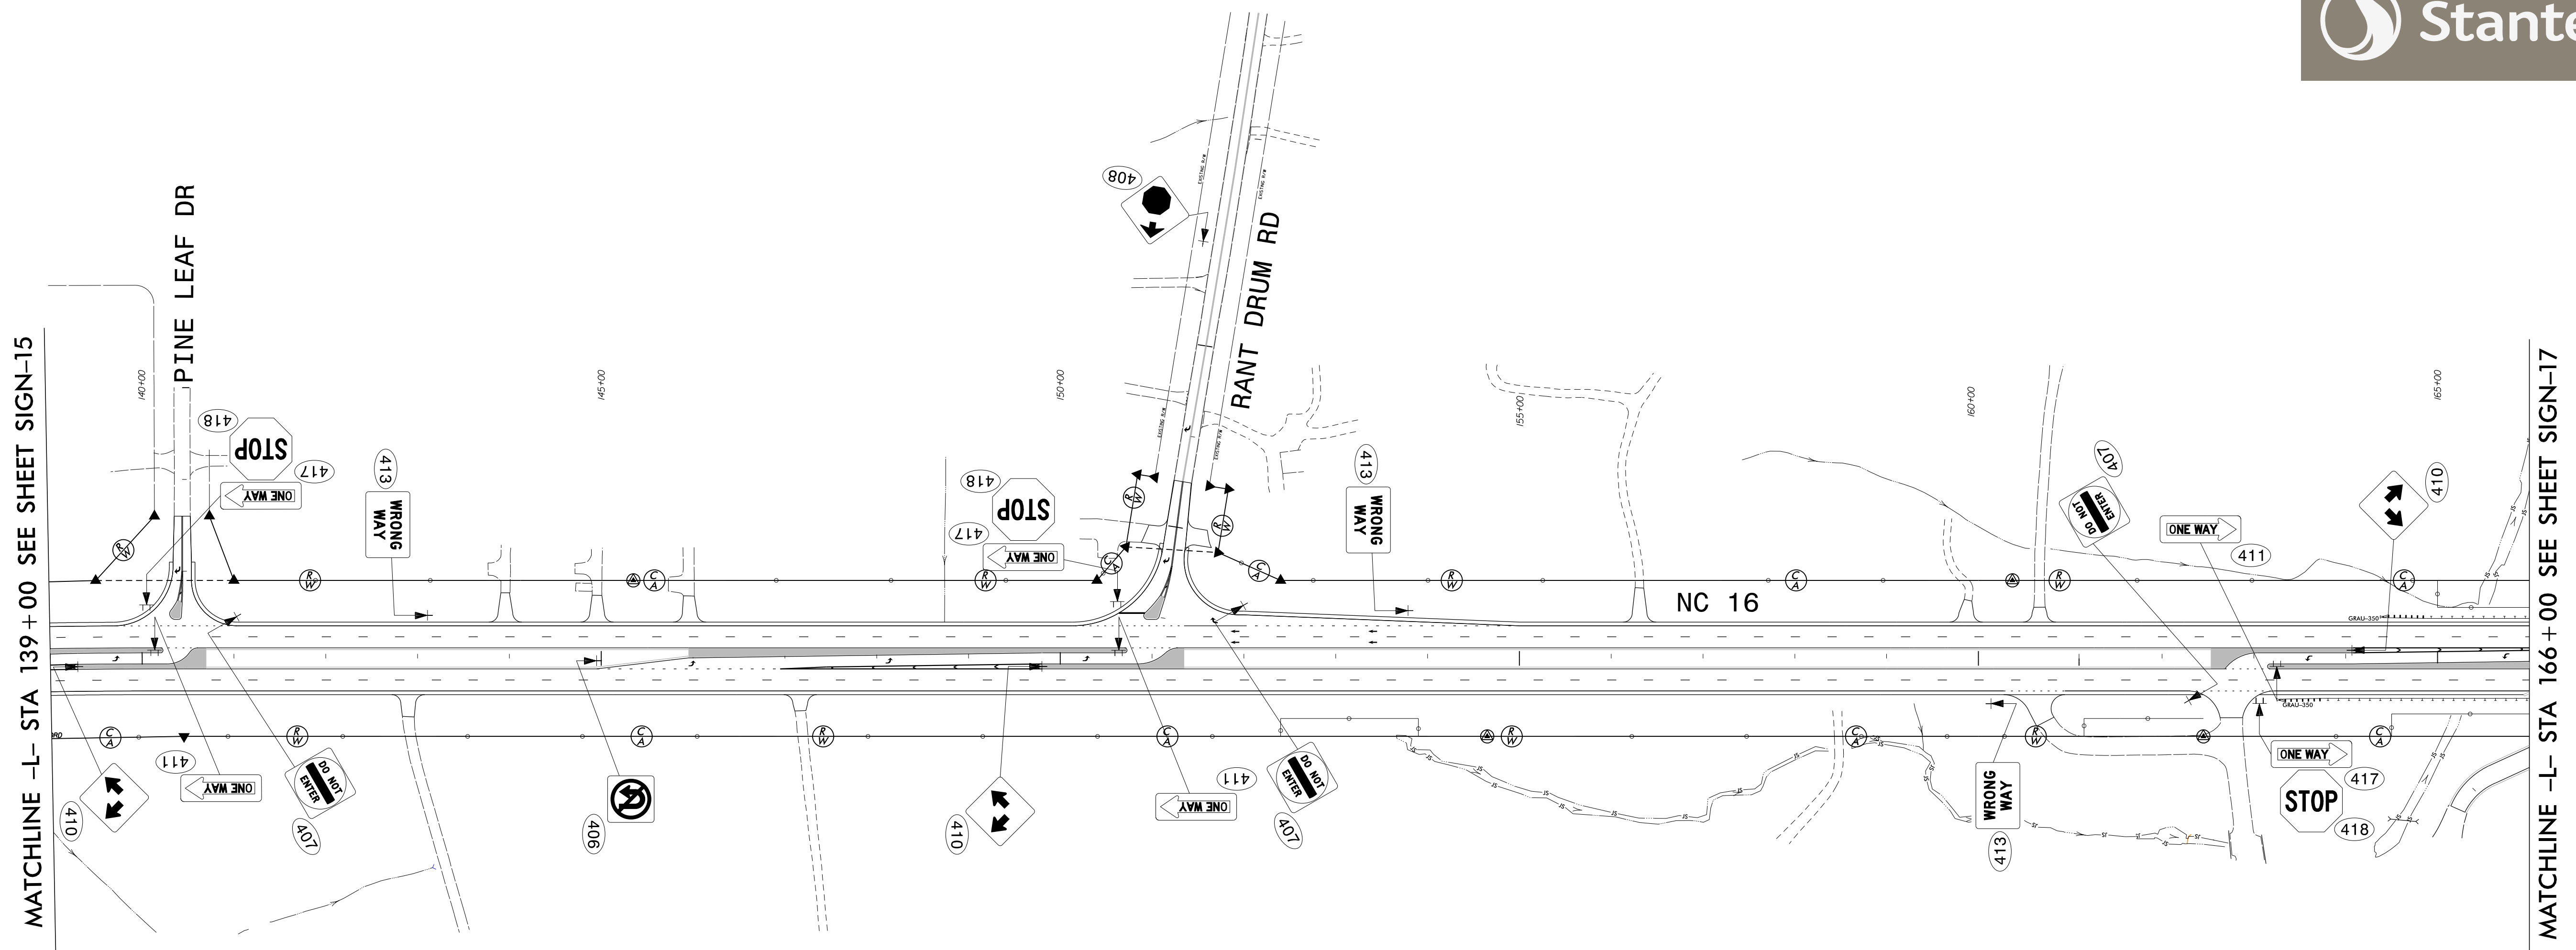
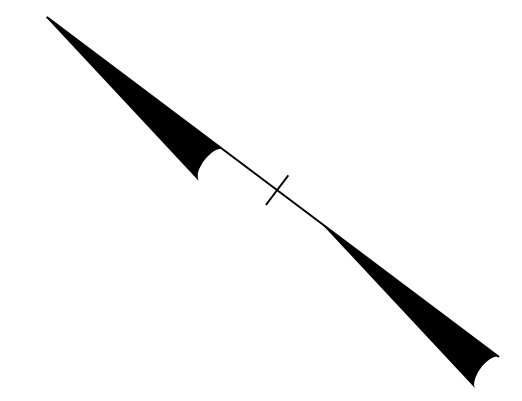


TIP NO. R-3100A	SHEET NO. SIGN-16
APPROVED: <i>Betsy L. Watson</i> 355878834F8743F	
DATE: 9/5/2016	
SEAL	
	
DOCUMENT NOT CONSIDERED FINAL UNLESS ALL SIGNATURES COMPLETED	
	



MATCHLINE -L- STA 139+00 SEE SHEET SIGN-15

MATCHLINE -L- STA 166+00 SEE SHEET SIGN-17

\$\$\$\$\$SYTIME\$\$\$\$\$  
\$\$\$\$\$DGN\$\$\$\$\$  
\$\$\$\$\$USERNAME\$\$\$\$\$

PROPOSED SIGNING  
NC 16  
-L- STA 139+00 TO 166+00