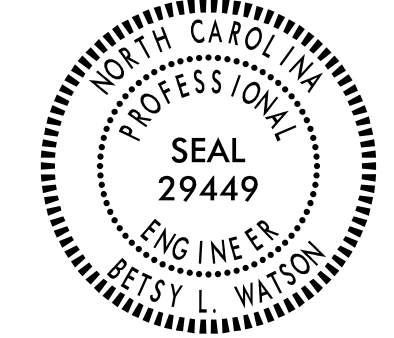

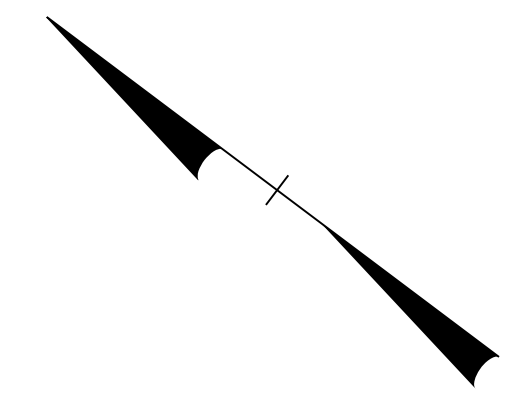
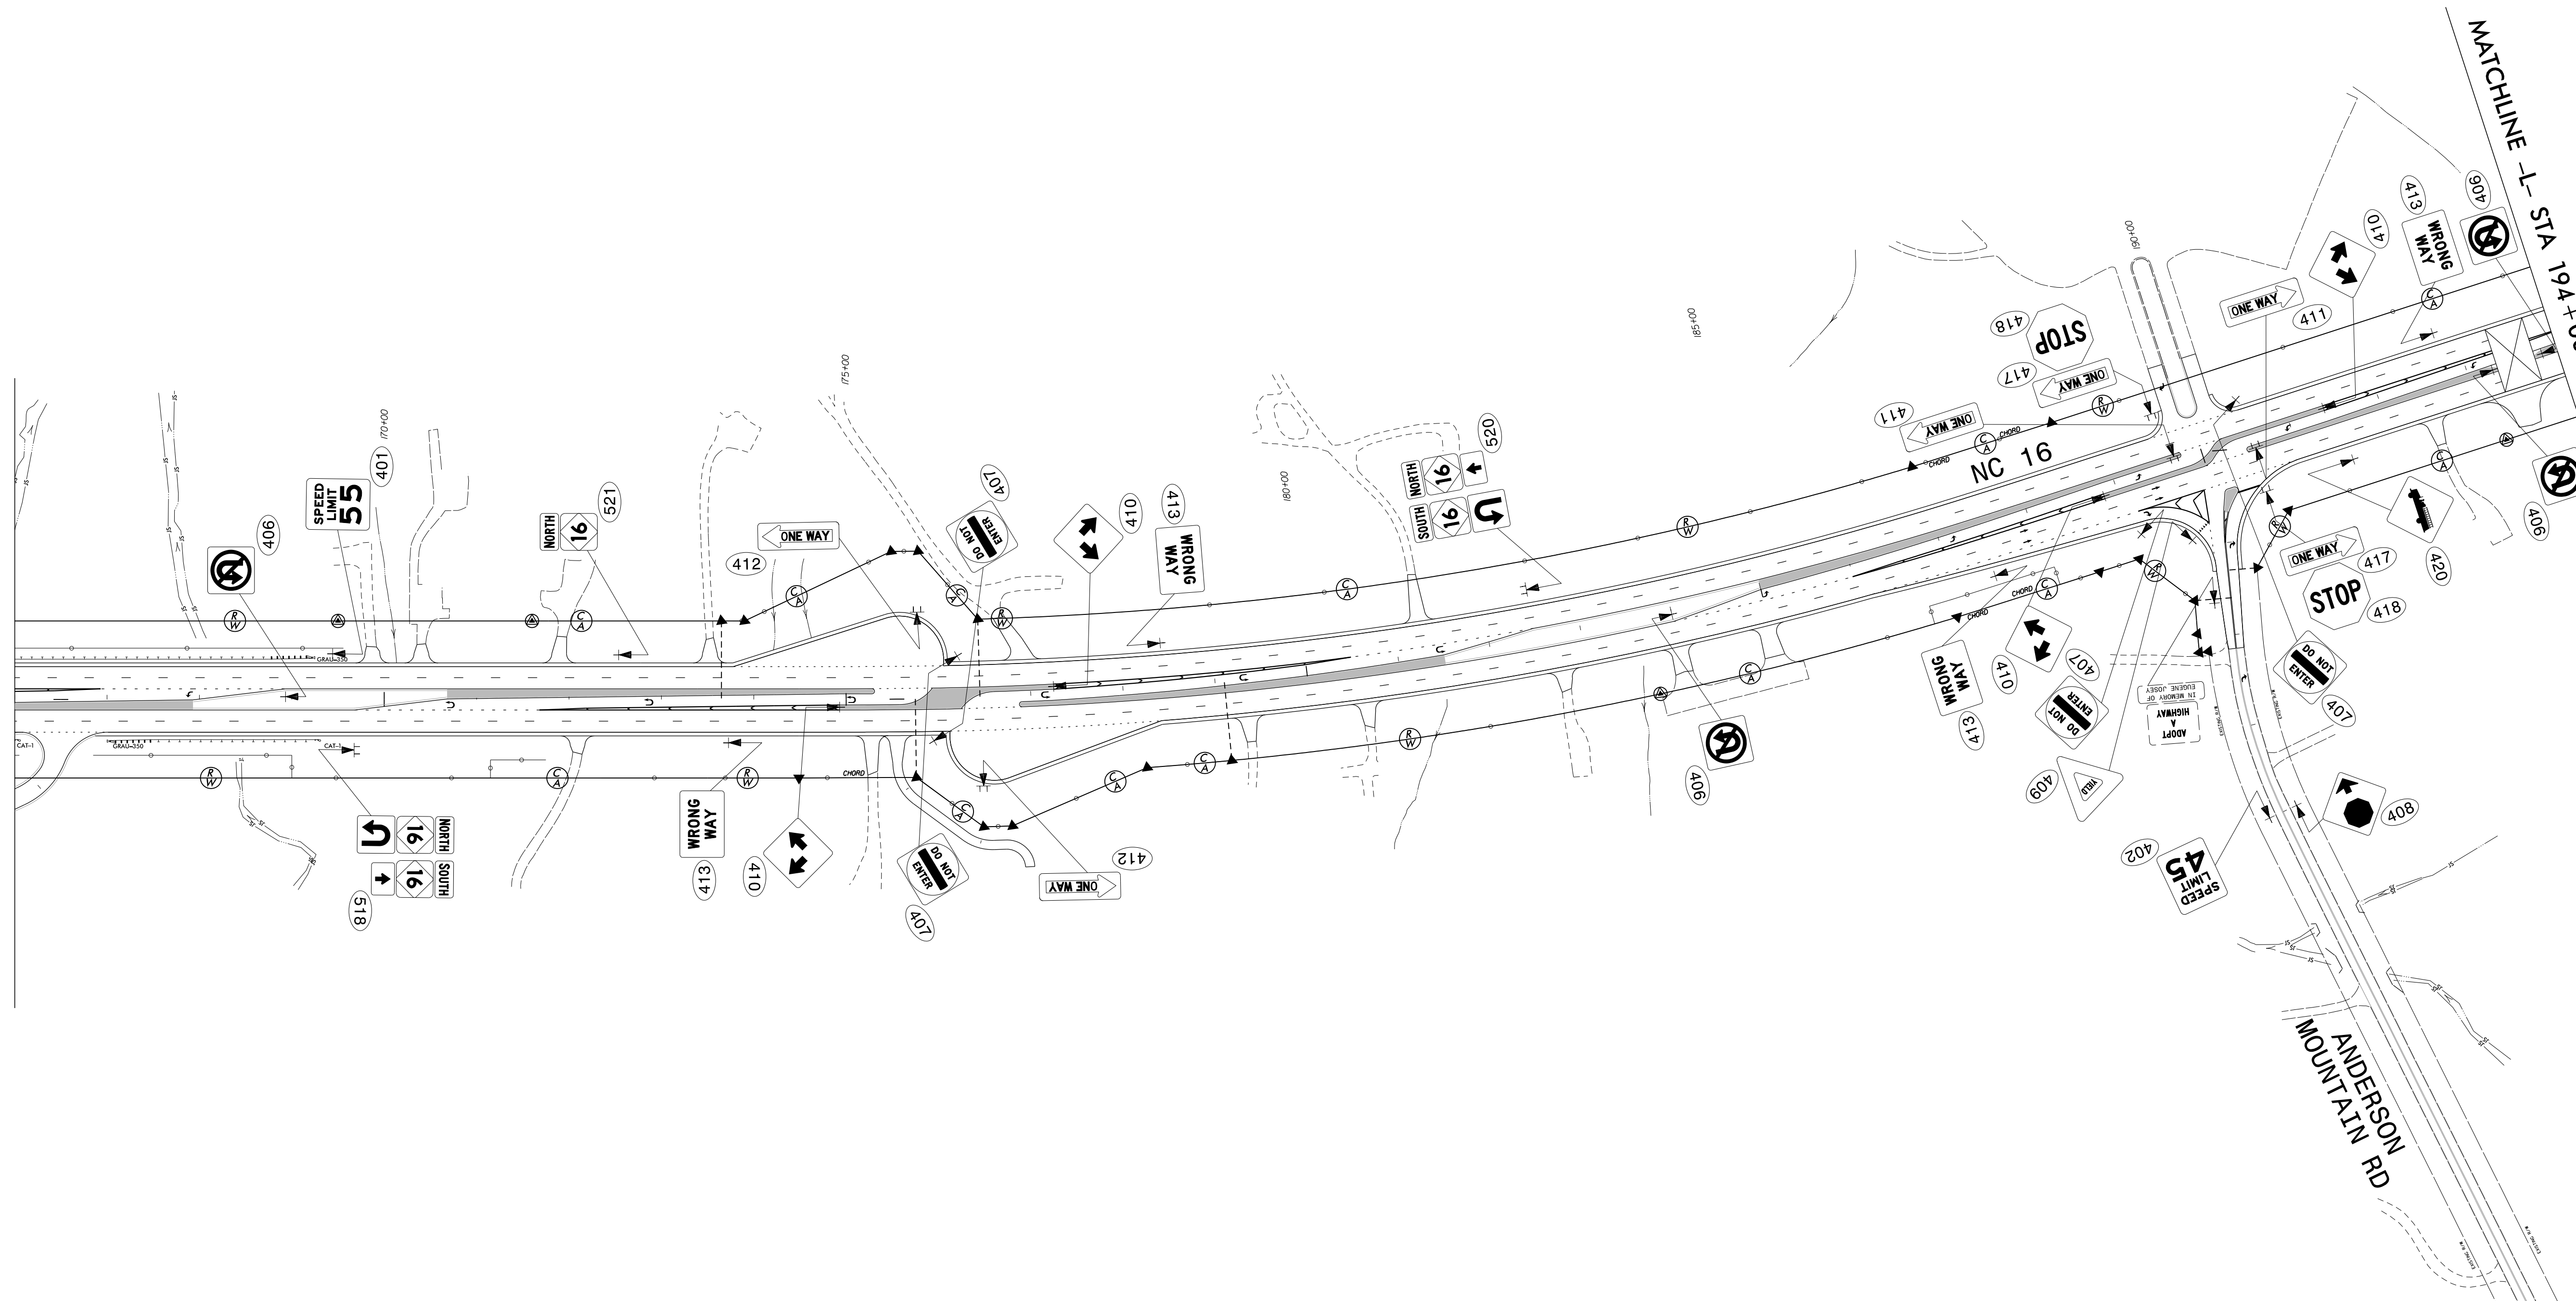


TIP NO. R-3100A	SHEET NO. SIGN-17
APPROVED: <i>Betsy L. Watson</i> 3567834F8743F	
DATE: 9/5/2016	
SEAL	
	
DOCUMENT NOT CONSIDERED FINAL UNLESS ALL SIGNATURES COMPLETED	
	



MATCHLINE -L- STA 166 + 00 SEE SHEET SIGN-16

MATCHLINE -L- STA 194 + 00 SEE SHEET SIGN-18



PROPOSED SIGNING
NC 16
-L- STA 166+00 TO 194+00

\$\$\$SYTIME\$\$\$\$
 \$\$\$DGN\$\$\$\$
 \$\$\$USERNAME\$\$\$\$