





TIP NO. R-3100A	SHEET NO. SIGN-18
APPROVED: <i>Betsy L. Watson</i> DocuSigned by: Betsy L. Watson 35E978B34F8743F...	
DATE: 9/5/2016	
SEAL 	
DOCUMENT NOT CONSIDERED FINAL UNLESS ALL SIGNATURES COMPLETED	
	



MATCHLINE -L- STA 194+00 SEE SHEET SIGN-17

BREAKLINE SEE SHEET SIGN-19

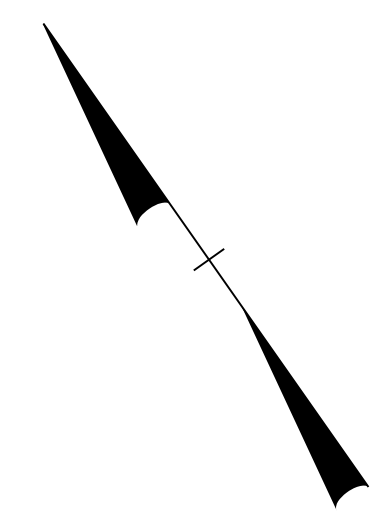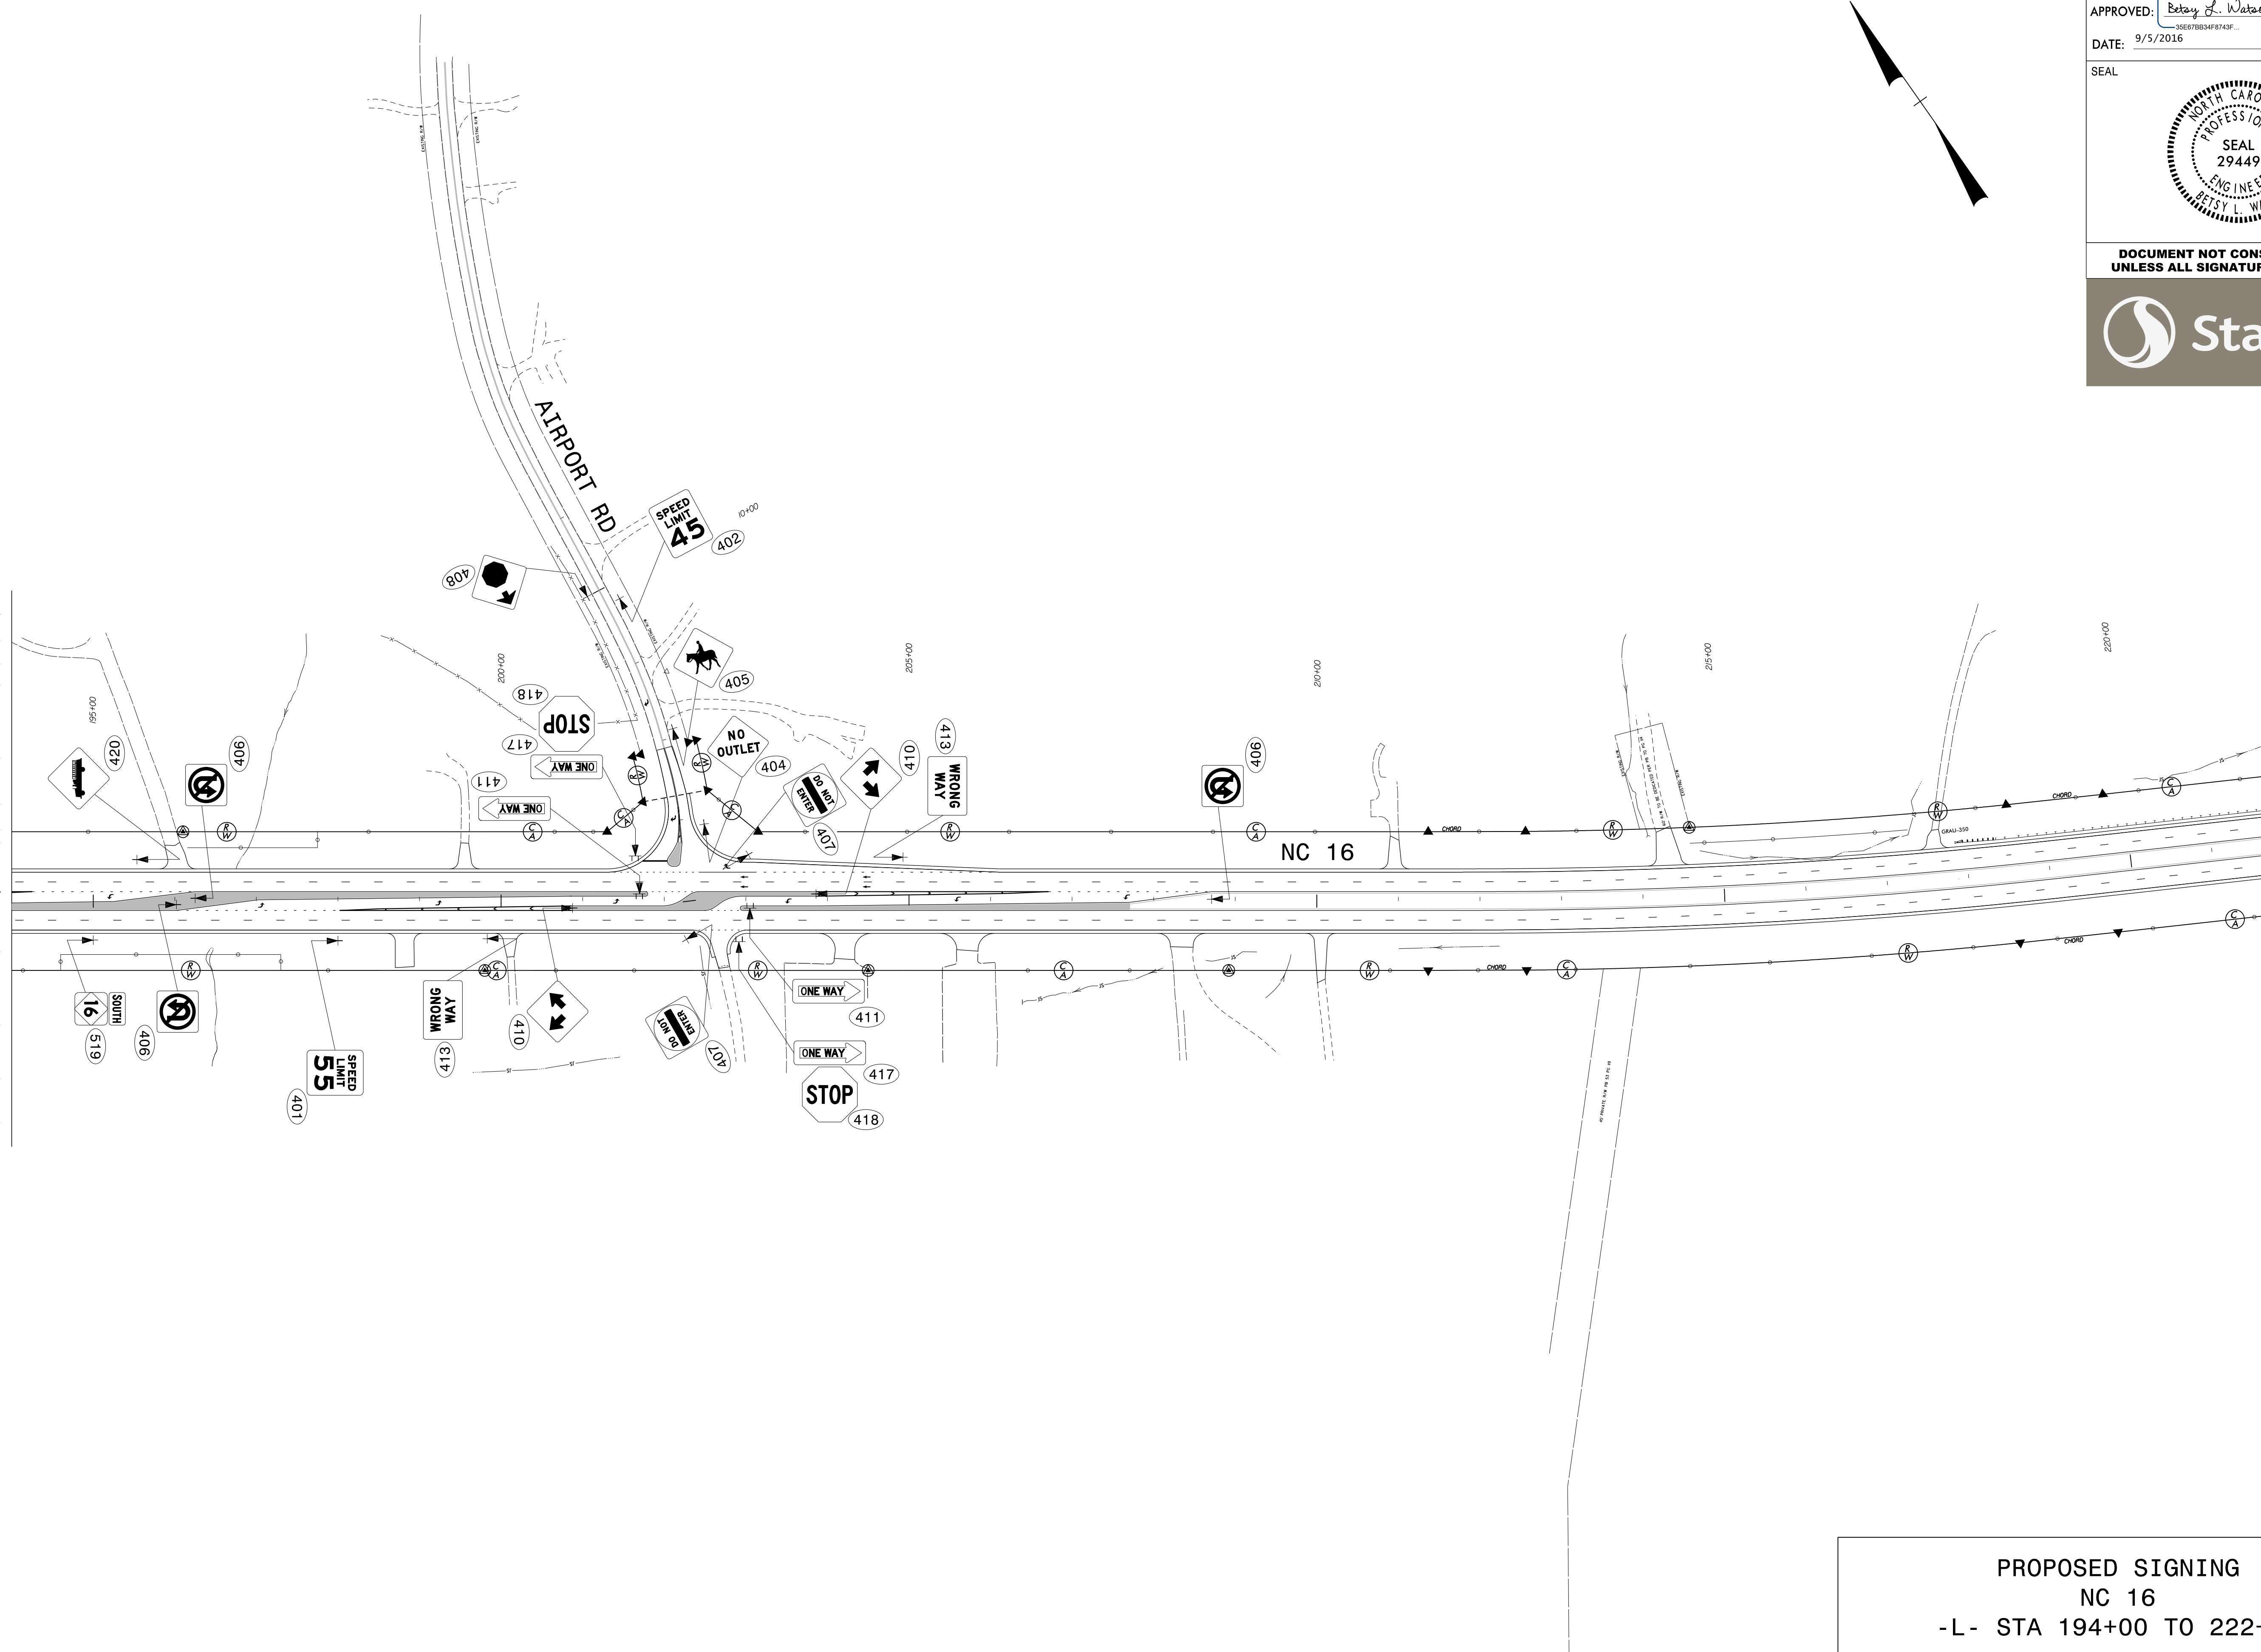

\$\$\$\$\$SYTIME\$\$\$\$\$
\$\$\$\$\$DDGN\$\$\$\$\$
\$\$\$\$\$USERNAME\$\$\$\$\$

PROPOSED SIGNING
NC 16
-L- STA 194+00 TO 222+00