

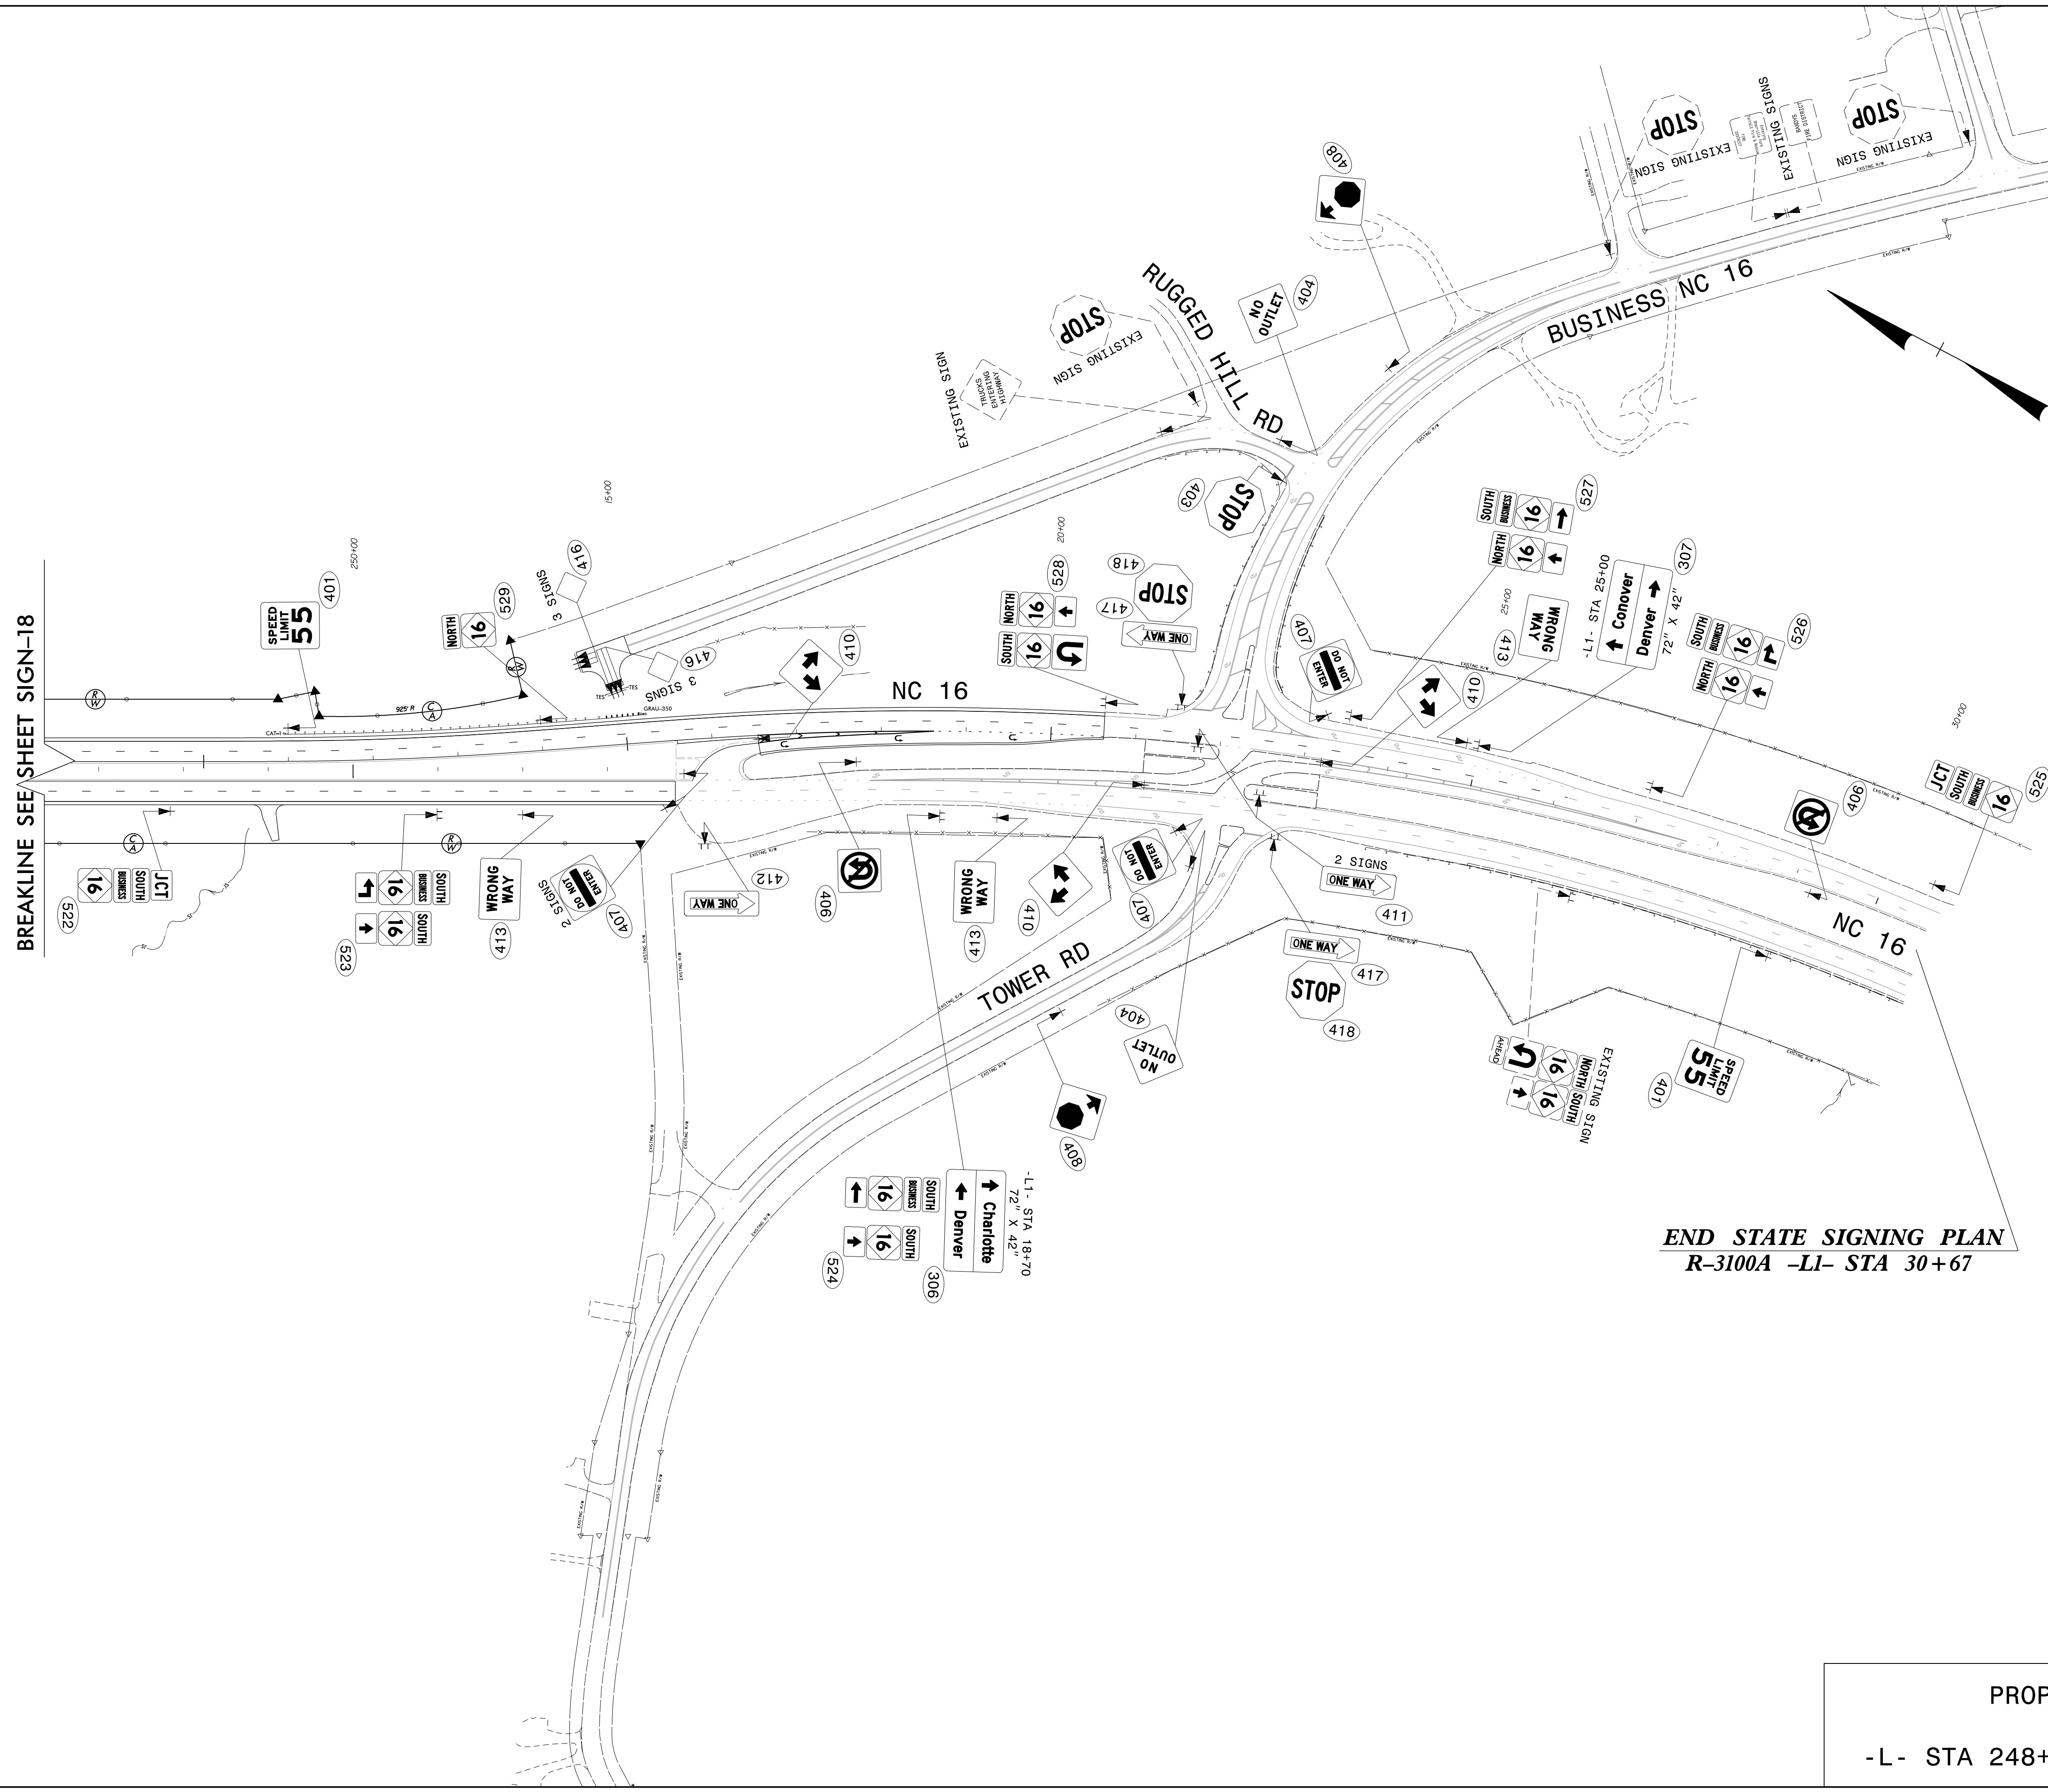


TIP NO. R-3100A	SHEET NO. SIGN-19
APPROVED: <i>Betsy L. Watson</i> DocuSigned by: Betsy L. Watson 35E978B34F8743F	
DATE: 9/5/2016	
SEAL	
	
DOCUMENT NOT CONSIDERED FINAL UNLESS ALL SIGNATURES COMPLETED	
	



**END STATE SIGNING PLAN**  
R-3100A -L1- STA 30+67

PROPOSED SIGNING  
NC 16  
-L- STA 248+00 TO -L1- STA 30+67

\$\$\$\$\$SYTIME\$\$\$\$\$  
\$\$\$\$\$DGN\$\$\$\$\$  
\$\$\$\$\$USERNAME\$\$\$\$\$