


UTILITIES BY OTHERS

NOTE:
ALL UTILITY WORK SHOWN ON THIS SHEET WILL BE DONE BY OTHERS. NO PAYMENT WILL BE MADE TO THE CONTRACTOR FOR UTILITY WORK SHOWN ON THIS SHEET.

5/14/99

REVISIONS
DATE: 1-16-2015 - PARCEL 37, 40, REMOVED. PARCEL 40, PRIVATE R/W, AS CURRENT PROPERTY OWNER NOW OWNS BOTH PARCELS INVOLVED.

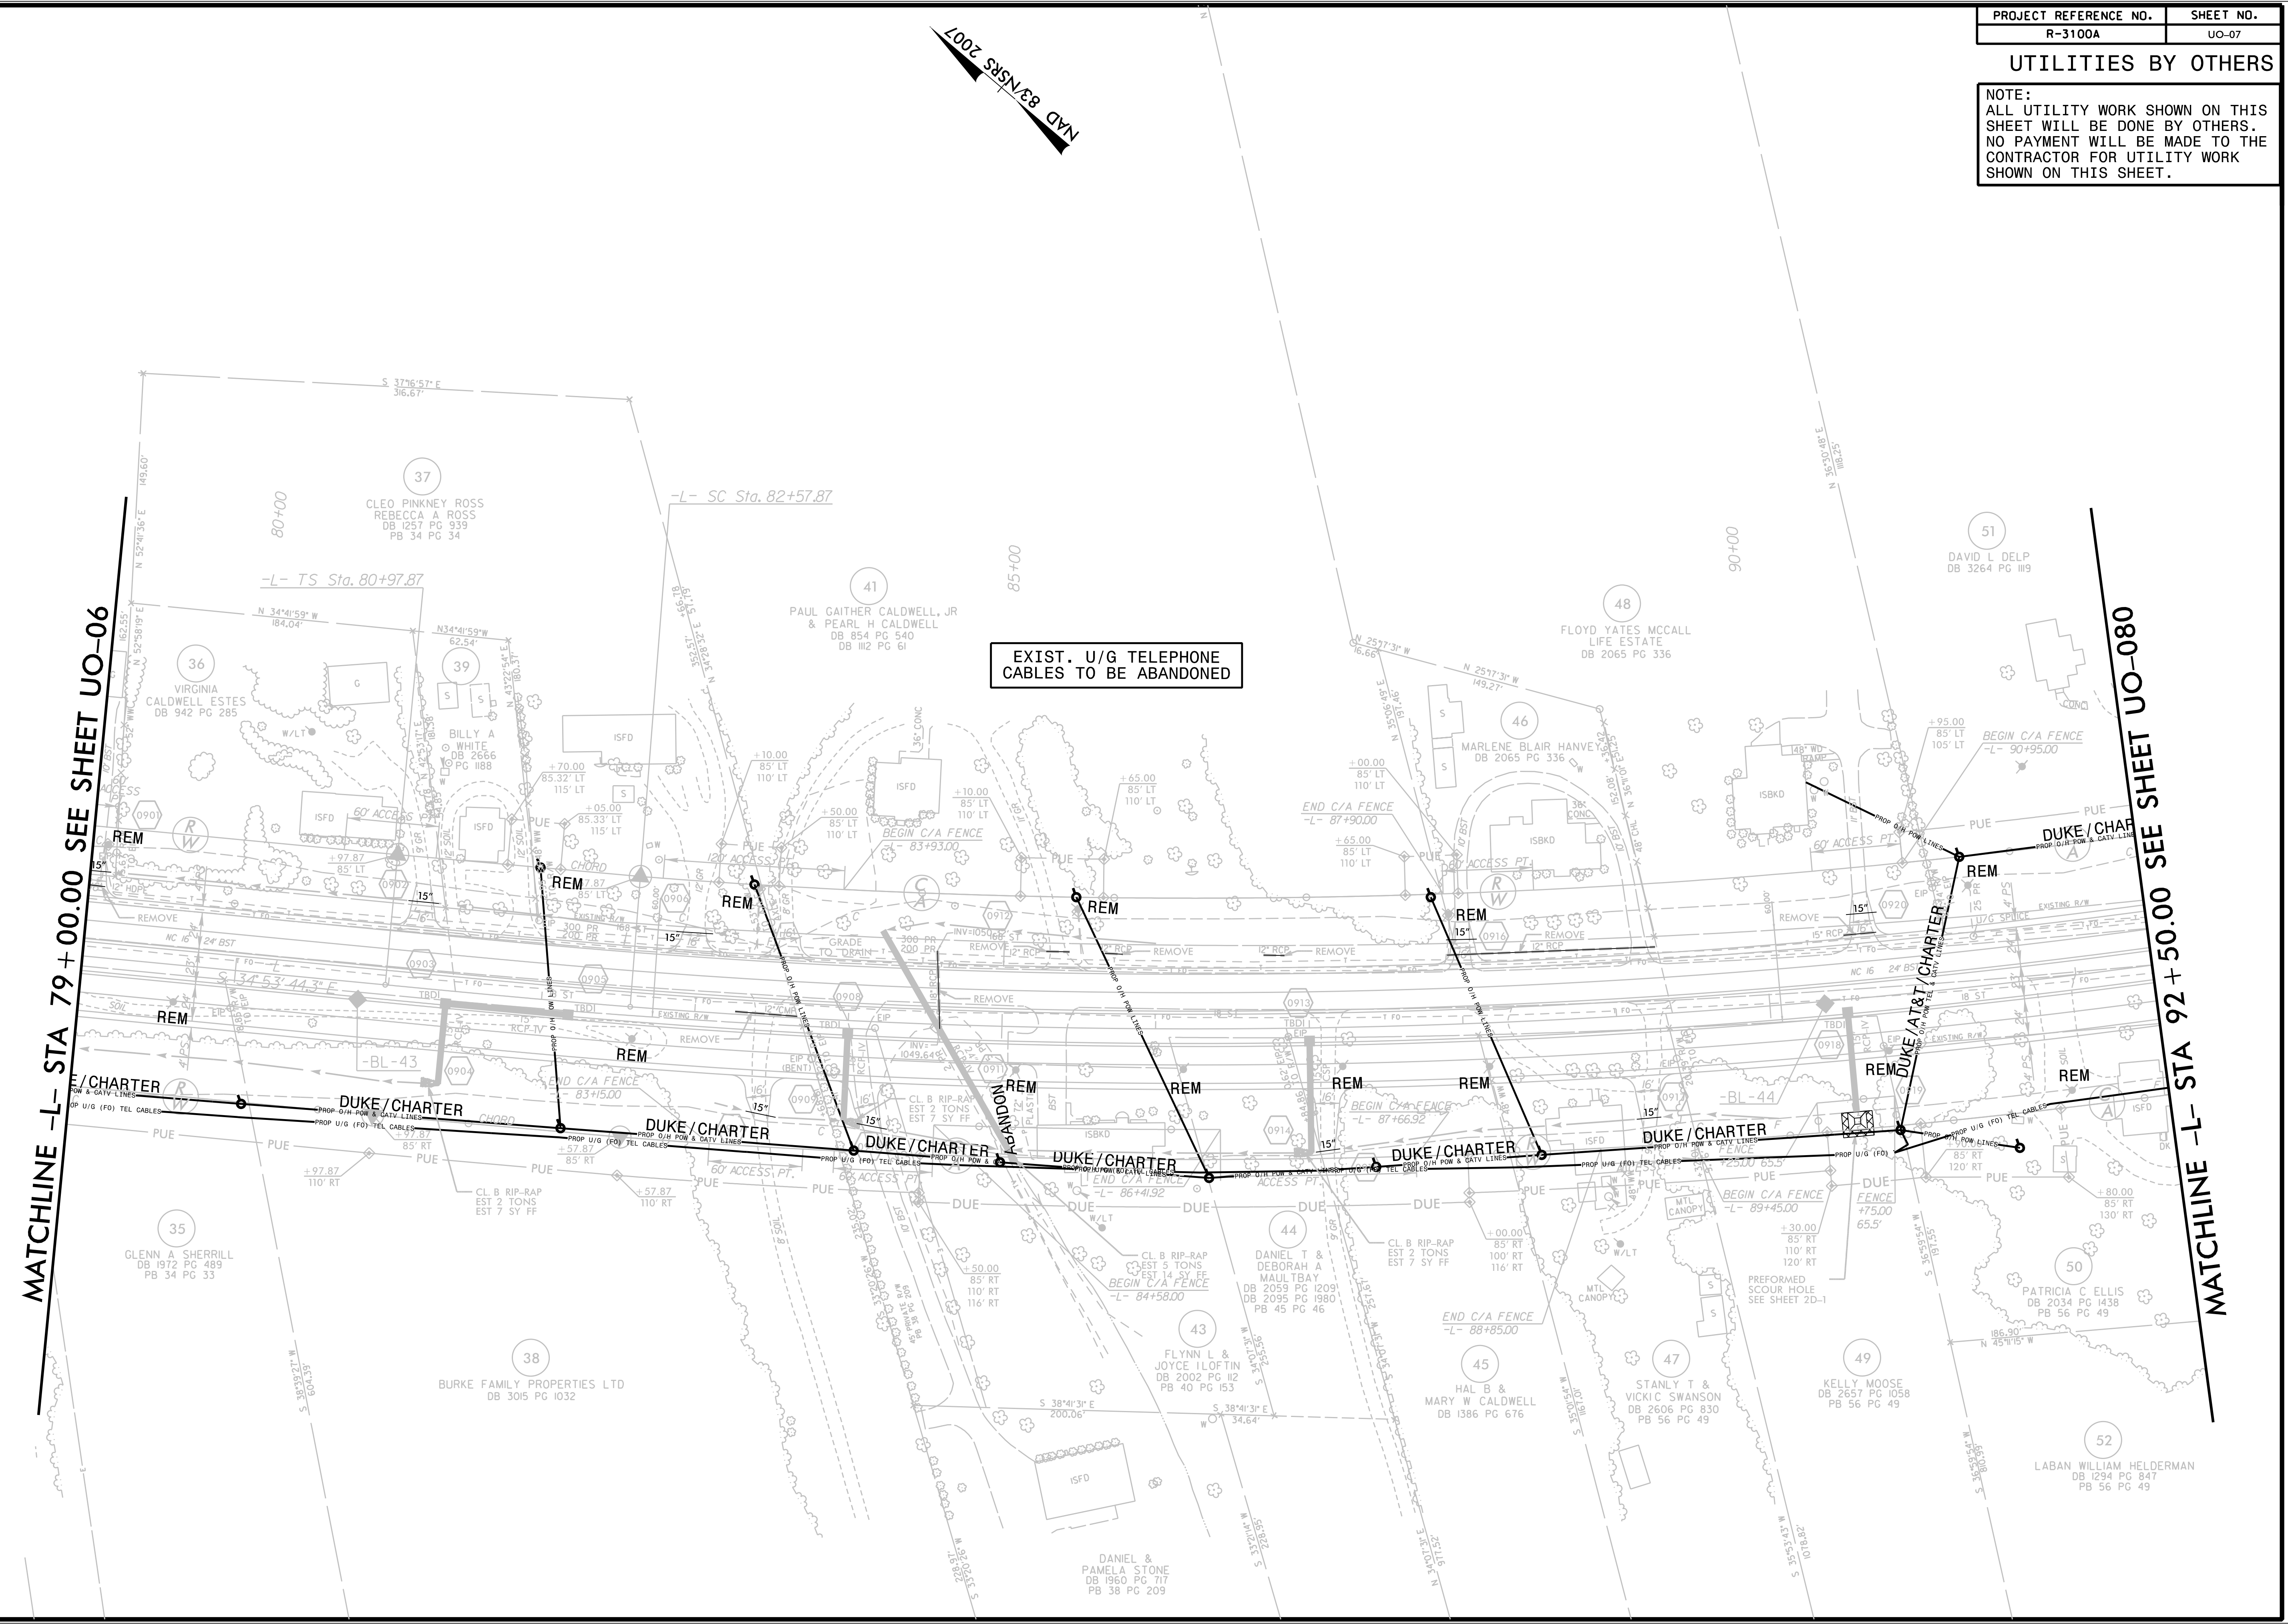

EXIST. U/G TELEPHONE CABLES TO BE ABANDONED

MATCHLINE -L- STA 79 + 00.00 SEE SHEET UO-06

MATCHLINE -L- STA 92 + 50.00 SEE SHEET UO-080

NAD 83/NSRS 2007