


**UTILITIES BY OTHERS**

NOTE:  
ALL UTILITY WORK SHOWN ON THIS SHEET WILL BE DONE BY OTHERS.  
NO PAYMENT WILL BE MADE TO THE CONTRACTOR FOR UTILITY WORK SHOWN ON THIS SHEET.

REVISIONS  
DATE: 1-16-2015 - PARCEL 82.B7, REVISED A PORTION OF PARCEL 82 TO PARCEL 87 (LOVENIA STORY KEEVER, ET AL)

5/14/99

MATCHLINE -L- STA 120+00.00 SEE SHEET UO-09

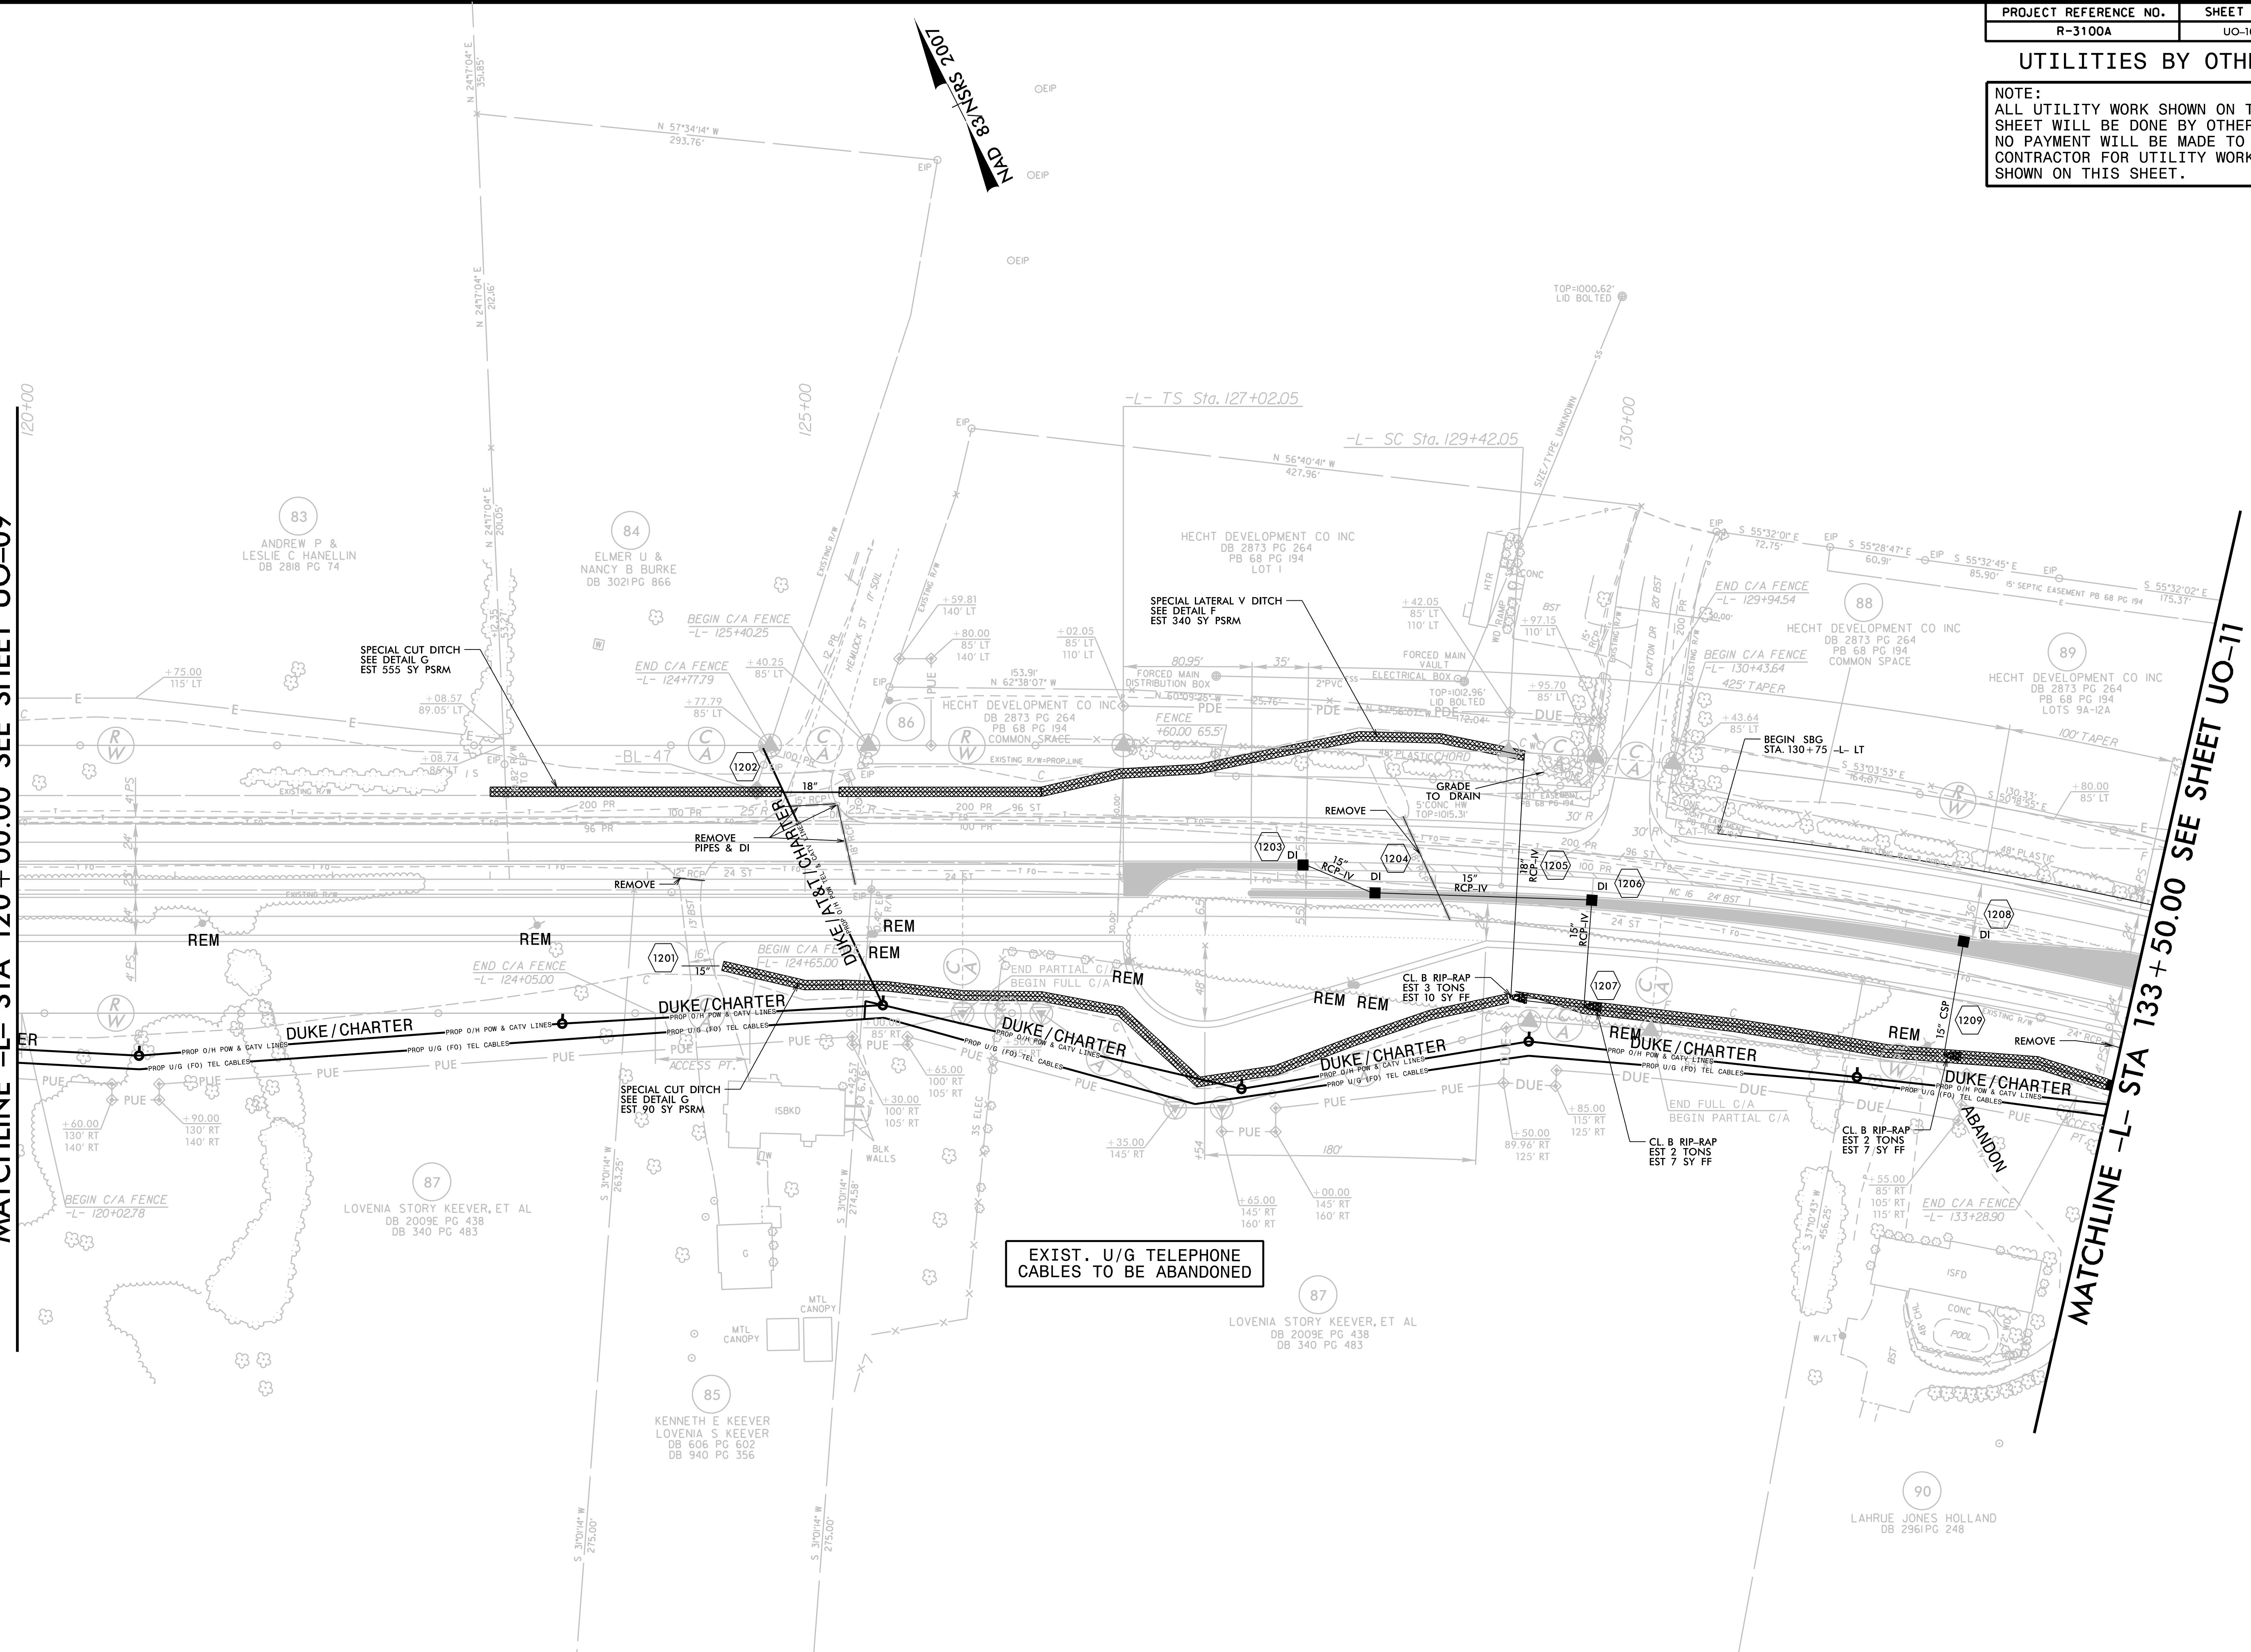

MATCHLINE -L- STA 133+50.00 SEE SHEET UO-11

EXIST. U/G TELEPHONE CABLES TO BE ABANDONED