


UTILITIES BY OTHERS

NOTE:
 ALL UTILITY WORK SHOWN ON THIS SHEET WILL BE DONE BY OTHERS. NO PAYMENT WILL BE MADE TO THE CONTRACTOR FOR UTILITY WORK SHOWN ON THIS SHEET.

5/14/99

MAD 8/31/88 2007

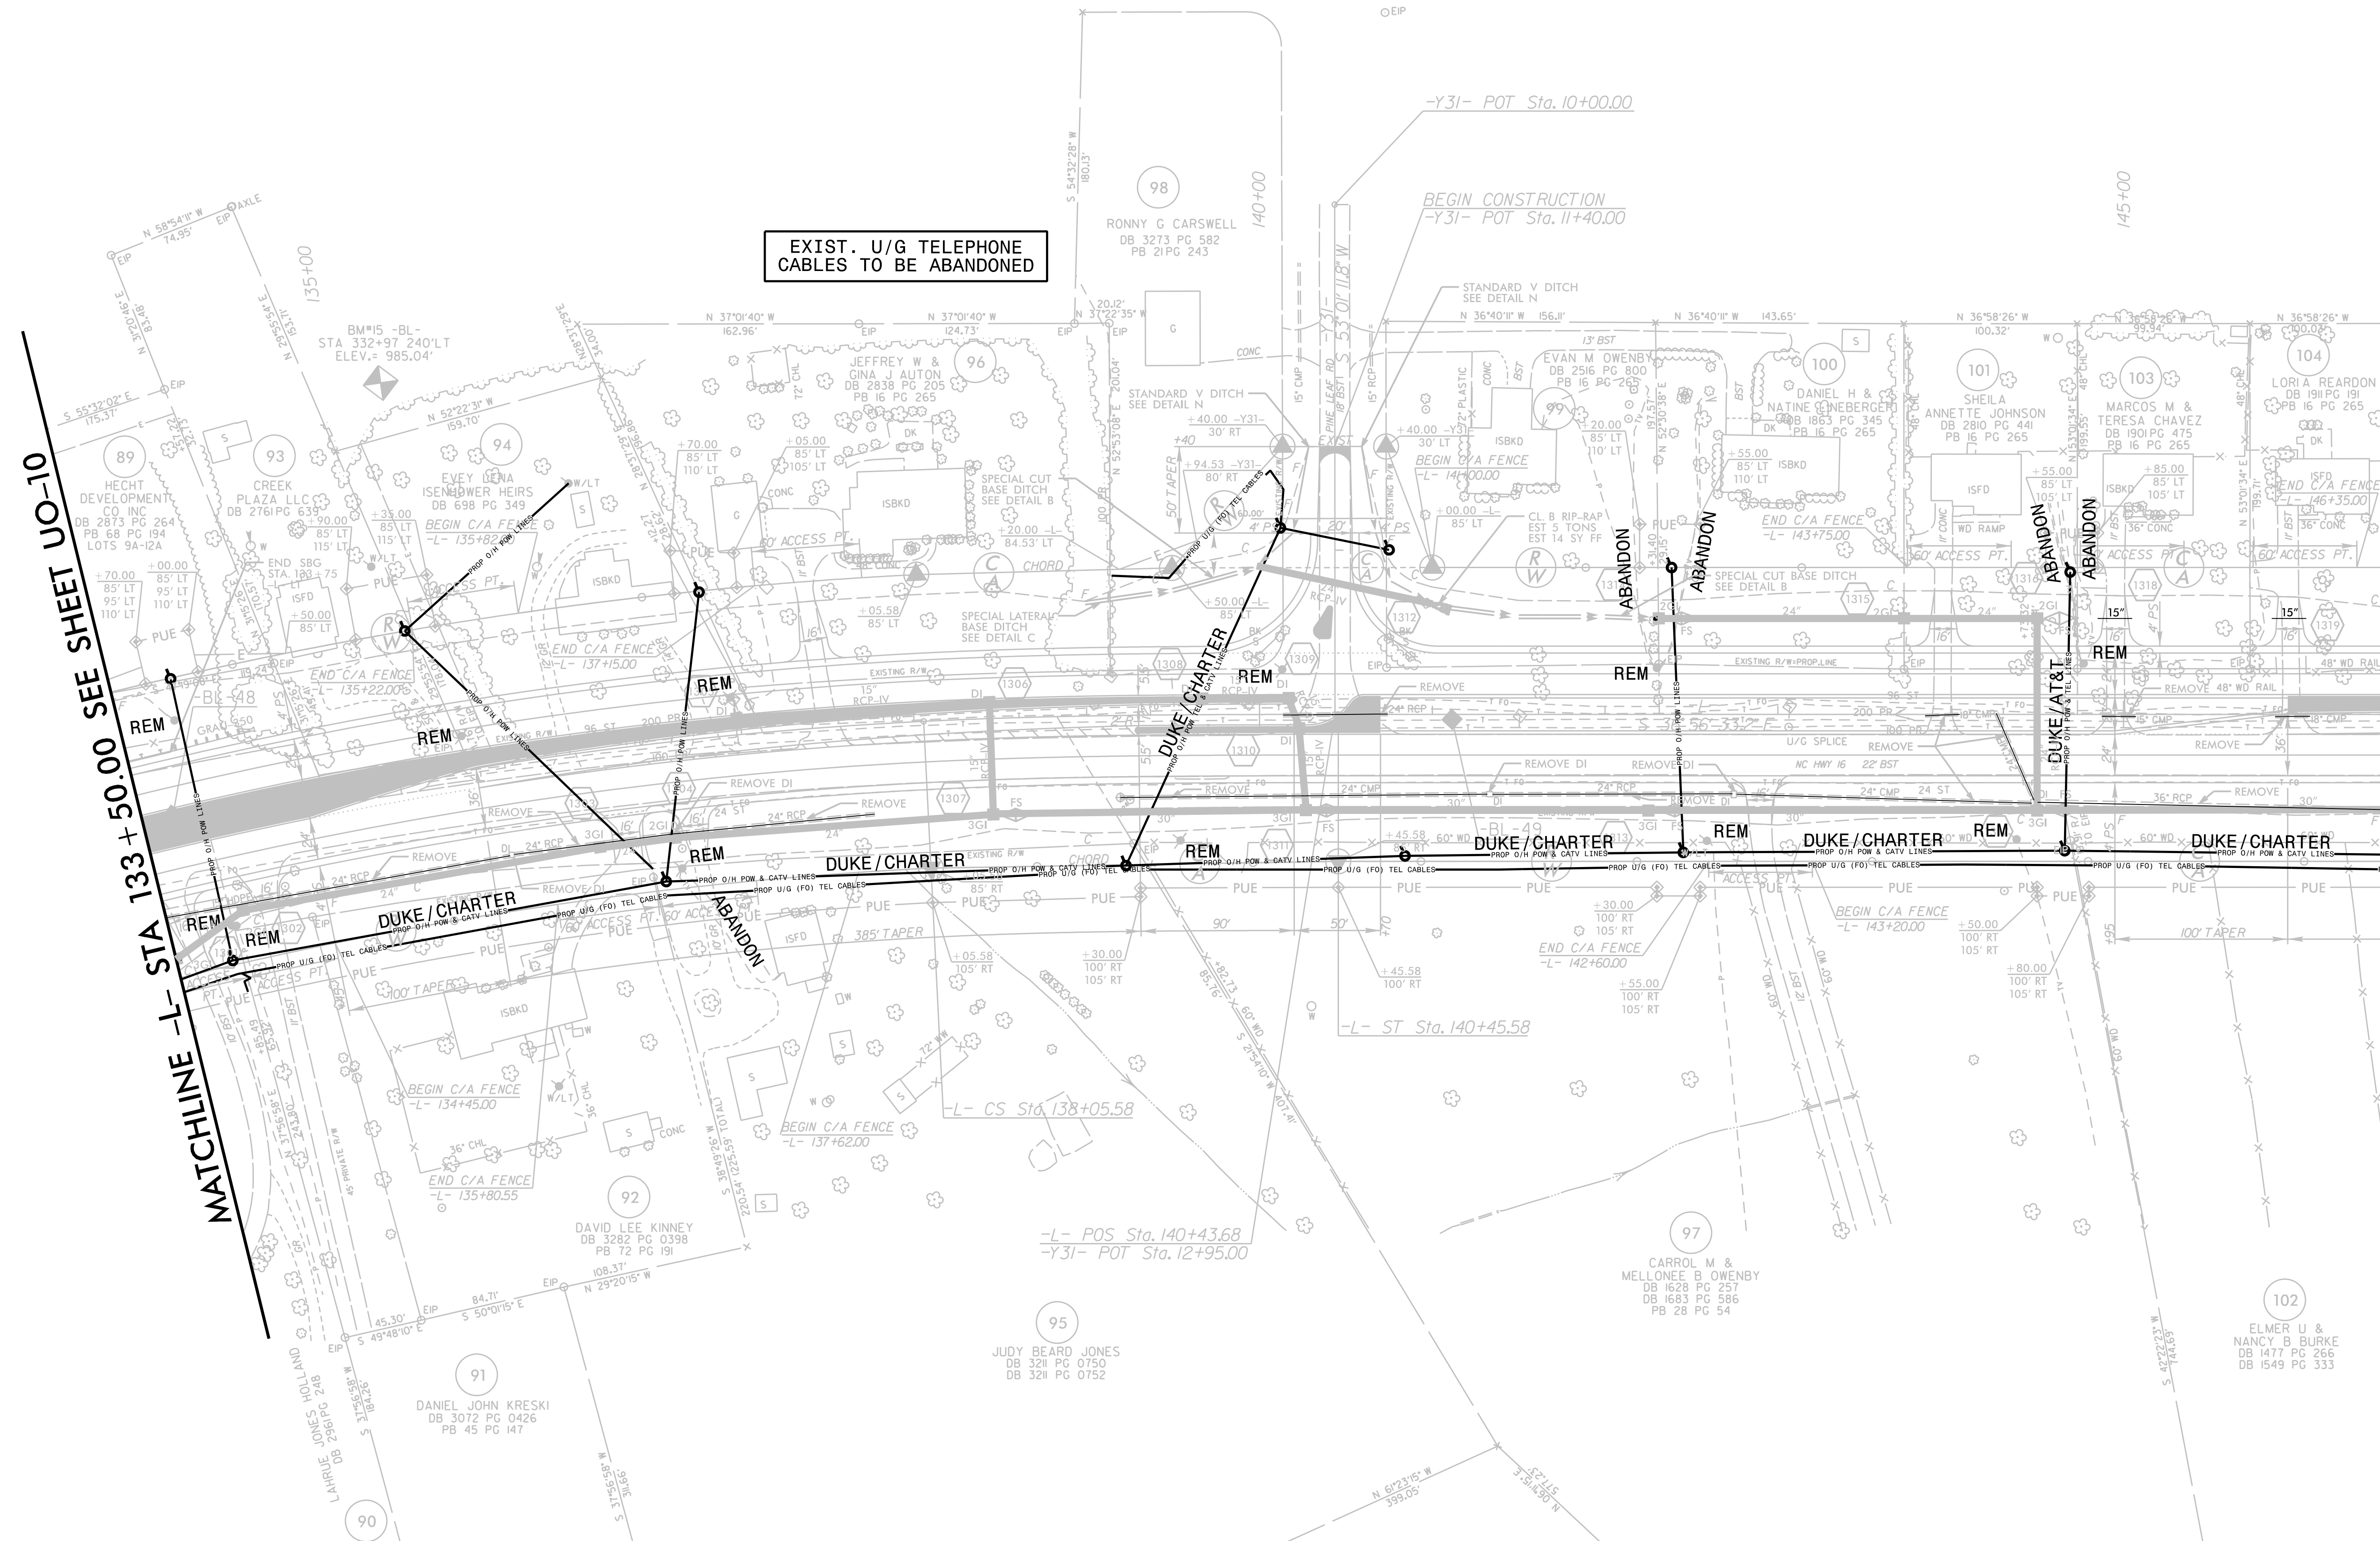

MATCHLINE -L- STA 133 + 50.00 SEE SHEET UO-10

MATCHLINE -L- STA 146 + 50.00 SEE SHEET UO-12

EXIST. U/G TELEPHONE CABLES TO BE ABANDONED

DUKE/CHARTER

DUKE/CHARTER

DUKE/CHARTER

DUKE/CHARTER

DUKE/CHARTER

DUKE/CHARTER

DUKE/CHARTER

DUKE/CHARTER

DUKE/CHARTER

DUKE/CHARTER

DUKE/CHARTER

DUKE/CHARTER

REM

REM

REM

REM

REM

REM

REM

REM

REM

REM

REM

REM

REM

REM

REM

REM

REM

REM

REM

REM

REM

REM

REM

REM

REM

REM

REM

REM

REM

REM

REM

REM

REM

REM

REM

REM

REM

REM

REM

REM